


EXISTING TYPICAL SECTION

STATION 24+62.20 (S) TO STATION 13+30.18 (S)


STATION EQUATION:
STA 13+30.18 BK (S) = STA 0+00 AH (N)

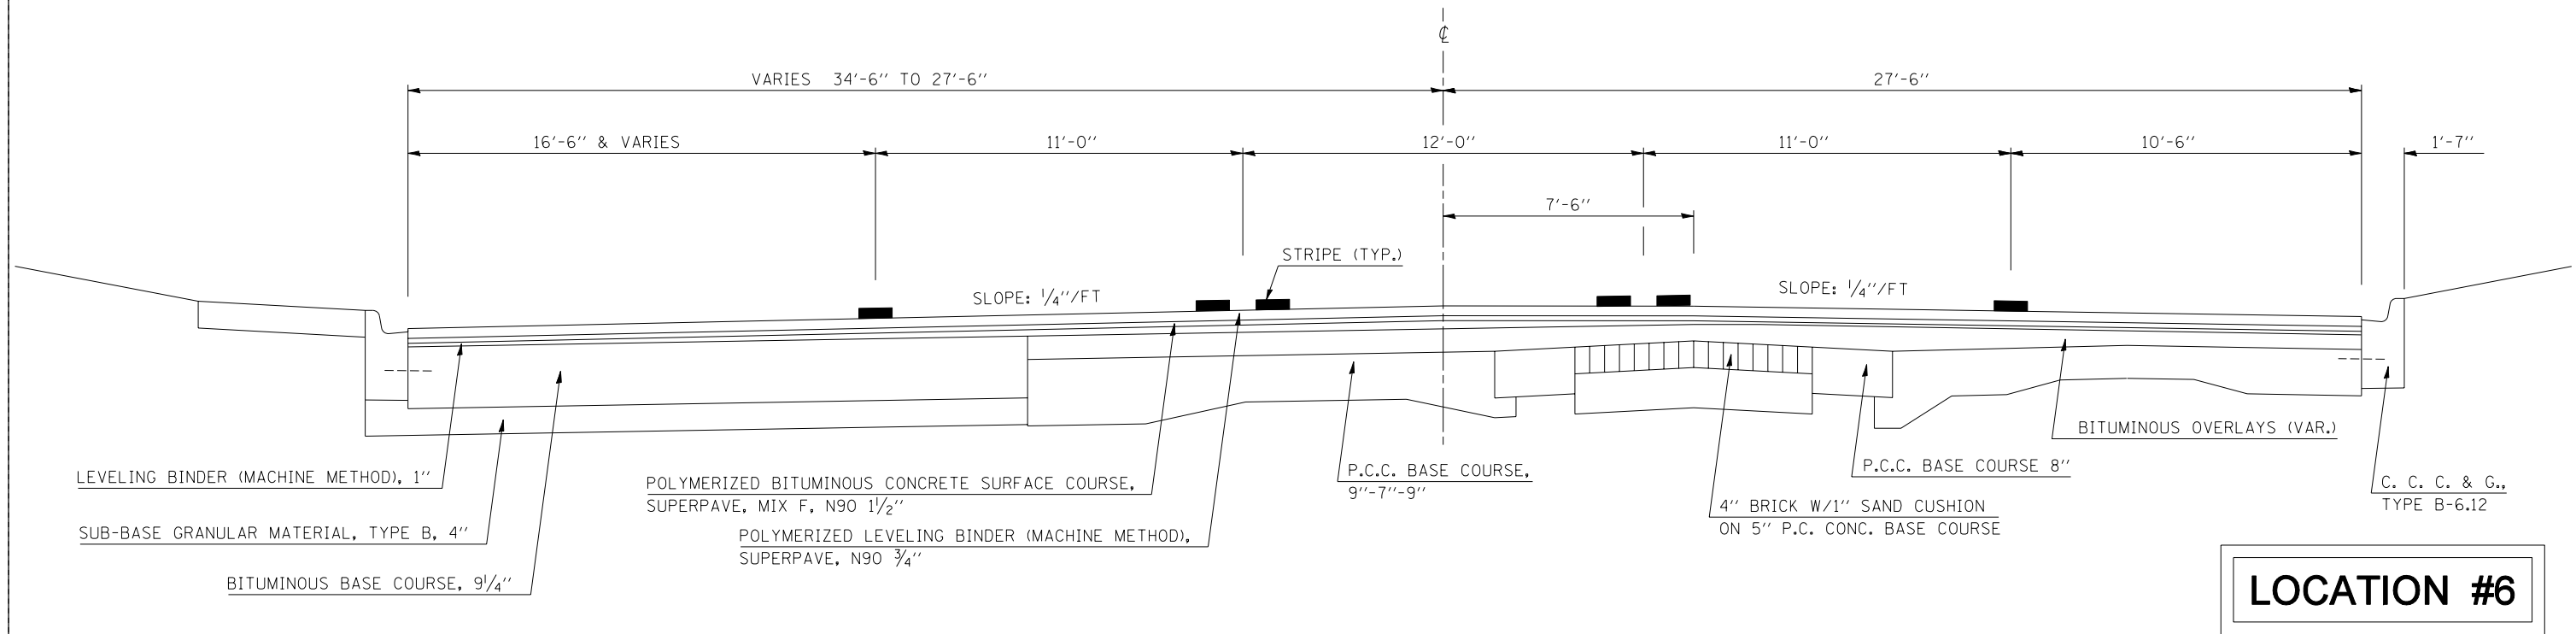

LOCATION #6

EXISTING TYPICAL SECTION

STATION 0+00.00 (N) TO STATION 1+49.98 (N)

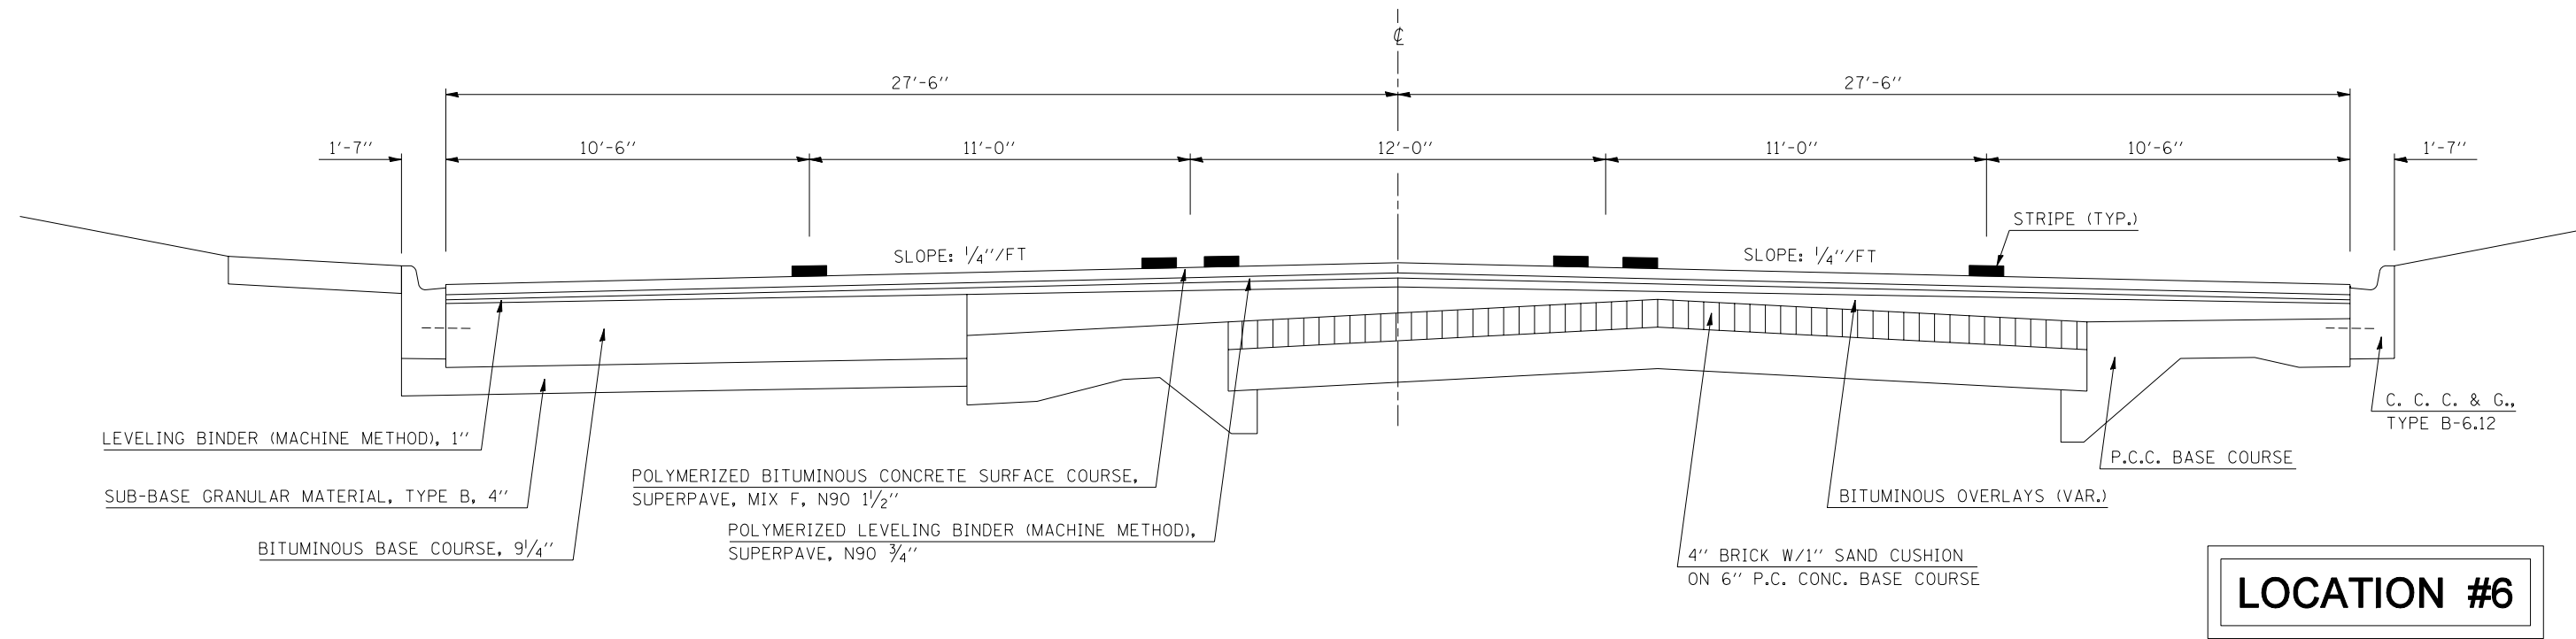

LOCATION #6

* D5 CRACK & JOINT SEAL 2009-2
** CHAMPAIGN, DOUGLAS AND VERMILION

FILE NAME =	USER NAME = phillipsjr	DESIGNED - RLA	REVISED -
cr:\projects\d570737\cadsheets\d570737-sh-typical.dgn		DRAWN - RLA	REVISED -
	PLOT SCALE = 40.0000' / IN.	CHECKED - JMS	REVISED -
	PLOT DATE = 10/22/2008	DATE - 10/07/08	REVISED -

**STATE OF ILLINOIS
DEPARTMENT OF TRANSPORTATION**

EXISTING TYPICAL SECTIONS (LOCATION #6)				
SCALE:	SHEET NO.	OF SHEETS	STA.	TO STA.

F.A. RTE.	SECTION	COUNTY	TOTAL SHEETS	SHEET NO.
VAR.	*	**	42	30
CONTRACT NO. 70737				
FED. ROAD DIST. NO. ILLINOIS FED. AID PROJECT				