


EXISTING TYPICAL SECTION

STATION TO STATION
37+10.00 (N) 48+18.00 (N)


STATION EQUATIONS:
STA 20+33.41 BK (N) = STA 20+31.70 AH (N)
STA 26+75.52 BK (N) = STA 37+10.00 AH (N)

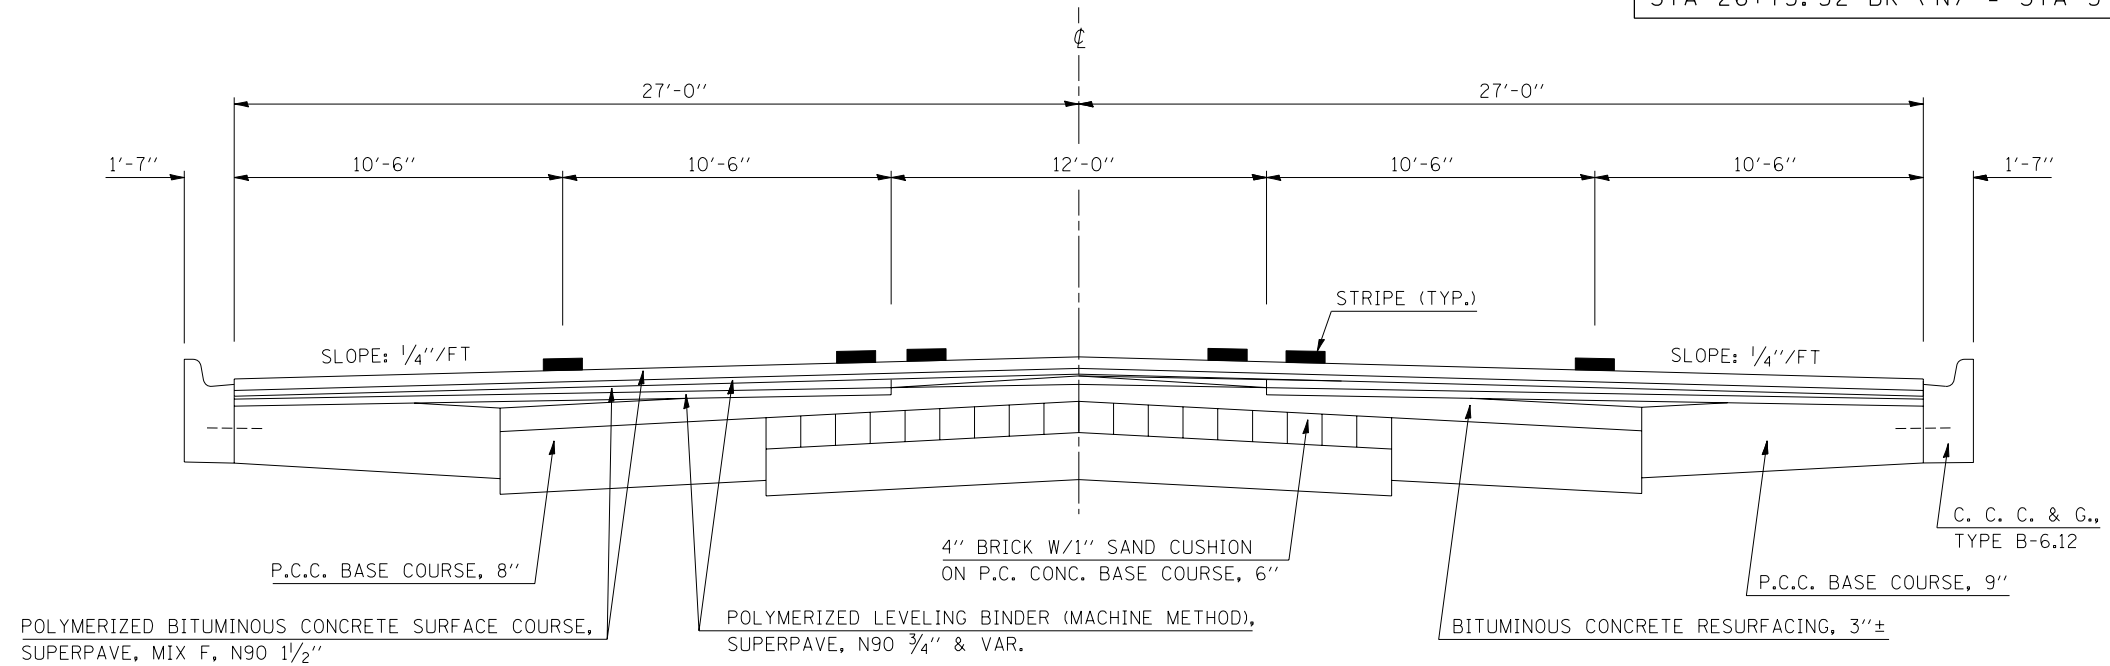

LOCATION #6

EXISTING TYPICAL SECTION

STATION TO STATION
48+18.00 (N) 50+27.20 (N)

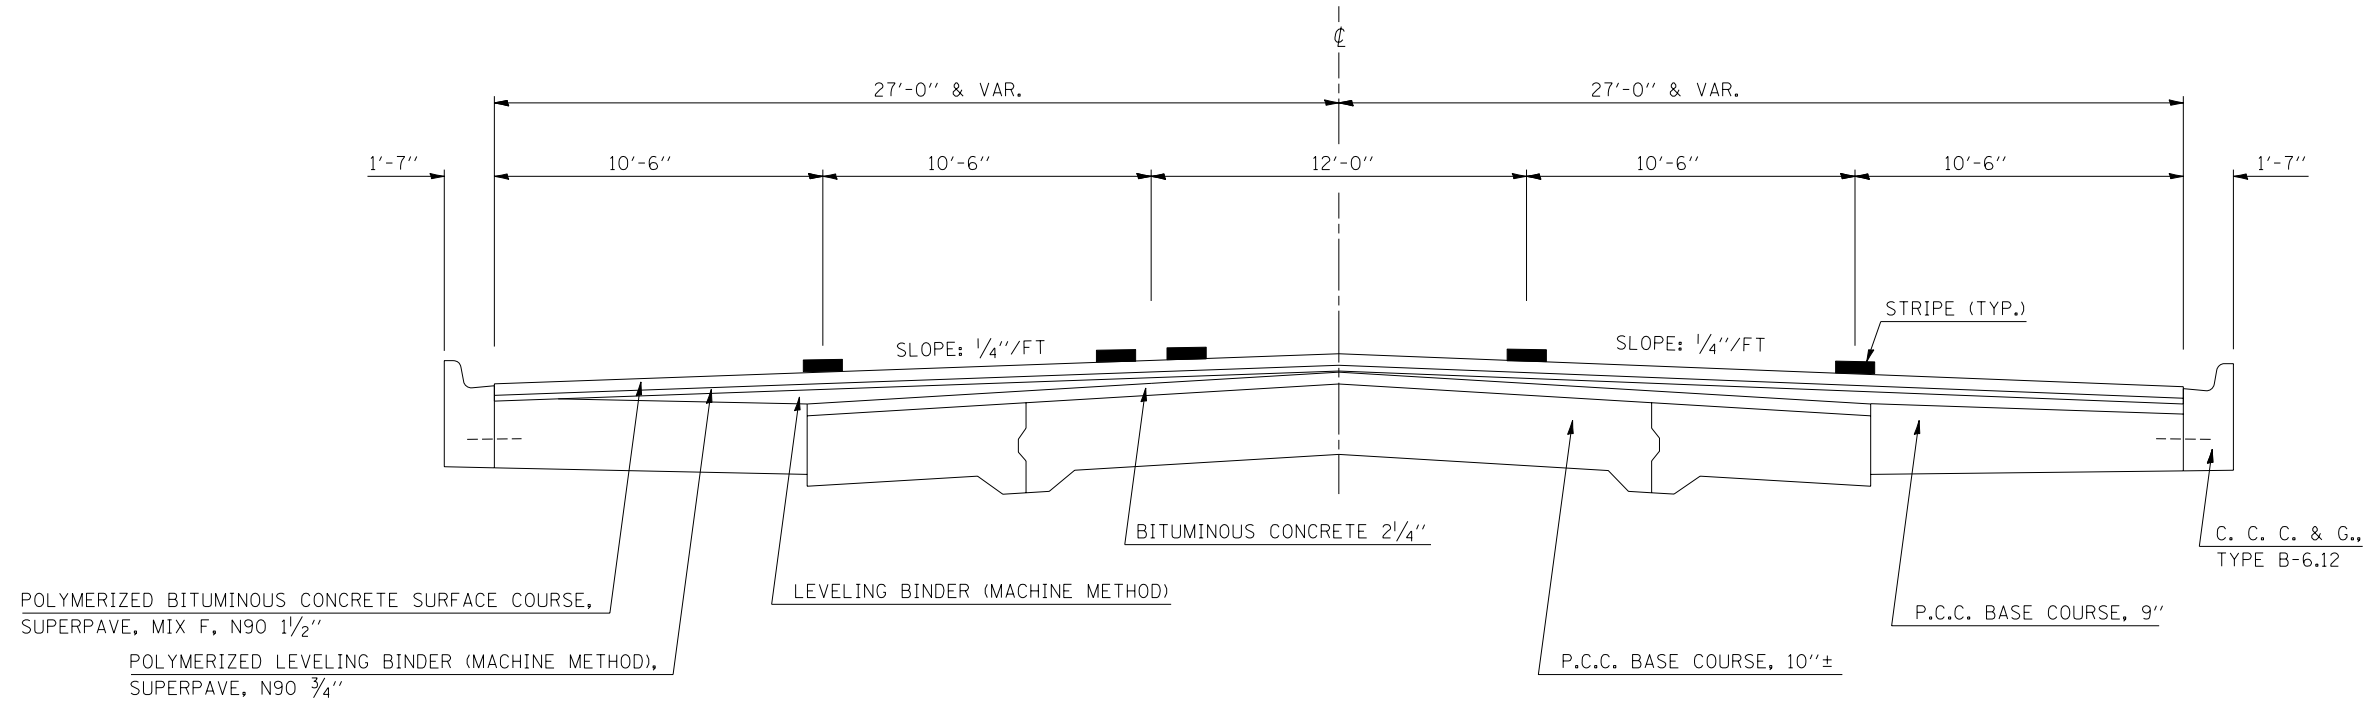

LOCATION #6

* D5 CRACK & JOINT SEAL 2009-2
** CHAMPAIGN, DOUGLAS AND VERMILION

| | | | |
|---|------------------------|-----------------|-----------|
| FILE NAME = | USER NAME = phillipsjr | DESIGNED - RLA | REVISED - |
| ci:\projects\d570737\cad\sheet\570737-sh1-typical.dgn | | DRAWN - RLA | REVISED - |
| | | CHECKED - JMS | REVISED - |
| | | DATE - 10/07/08 | REVISED - |

**STATE OF ILLINOIS
DEPARTMENT OF TRANSPORTATION**

EXISTING TYPICAL SECTIONS (LOCATION #6)

| | | | | |
|--------|-----------|-----------|------|---------|
| SCALE: | SHEET NO. | OF SHEETS | STA. | TO STA. |
|--------|-----------|-----------|------|---------|

| F.A. RTE. | SECTION | COUNTY | TOTAL SHEETS | SHEET NO. |
|---|---------|--------|--------------|-----------|
| VAR. | * | ** | 42 | 32 |
| CONTRACT NO. 70737 | | | | |
| FED. ROAD DIST. NO. ILLINOIS FED. AID PROJECT | | | | |