




FINAL SURVEY	SURVEYED	DATE
NOTE BOOK	PLOTTED	
NO.	AREAS CHECKED	

ORIGINAL SURVEY	SURVEYED	DATE
NOTE BOOK	PLOTTED	
NO.	AREAS CHECKED	

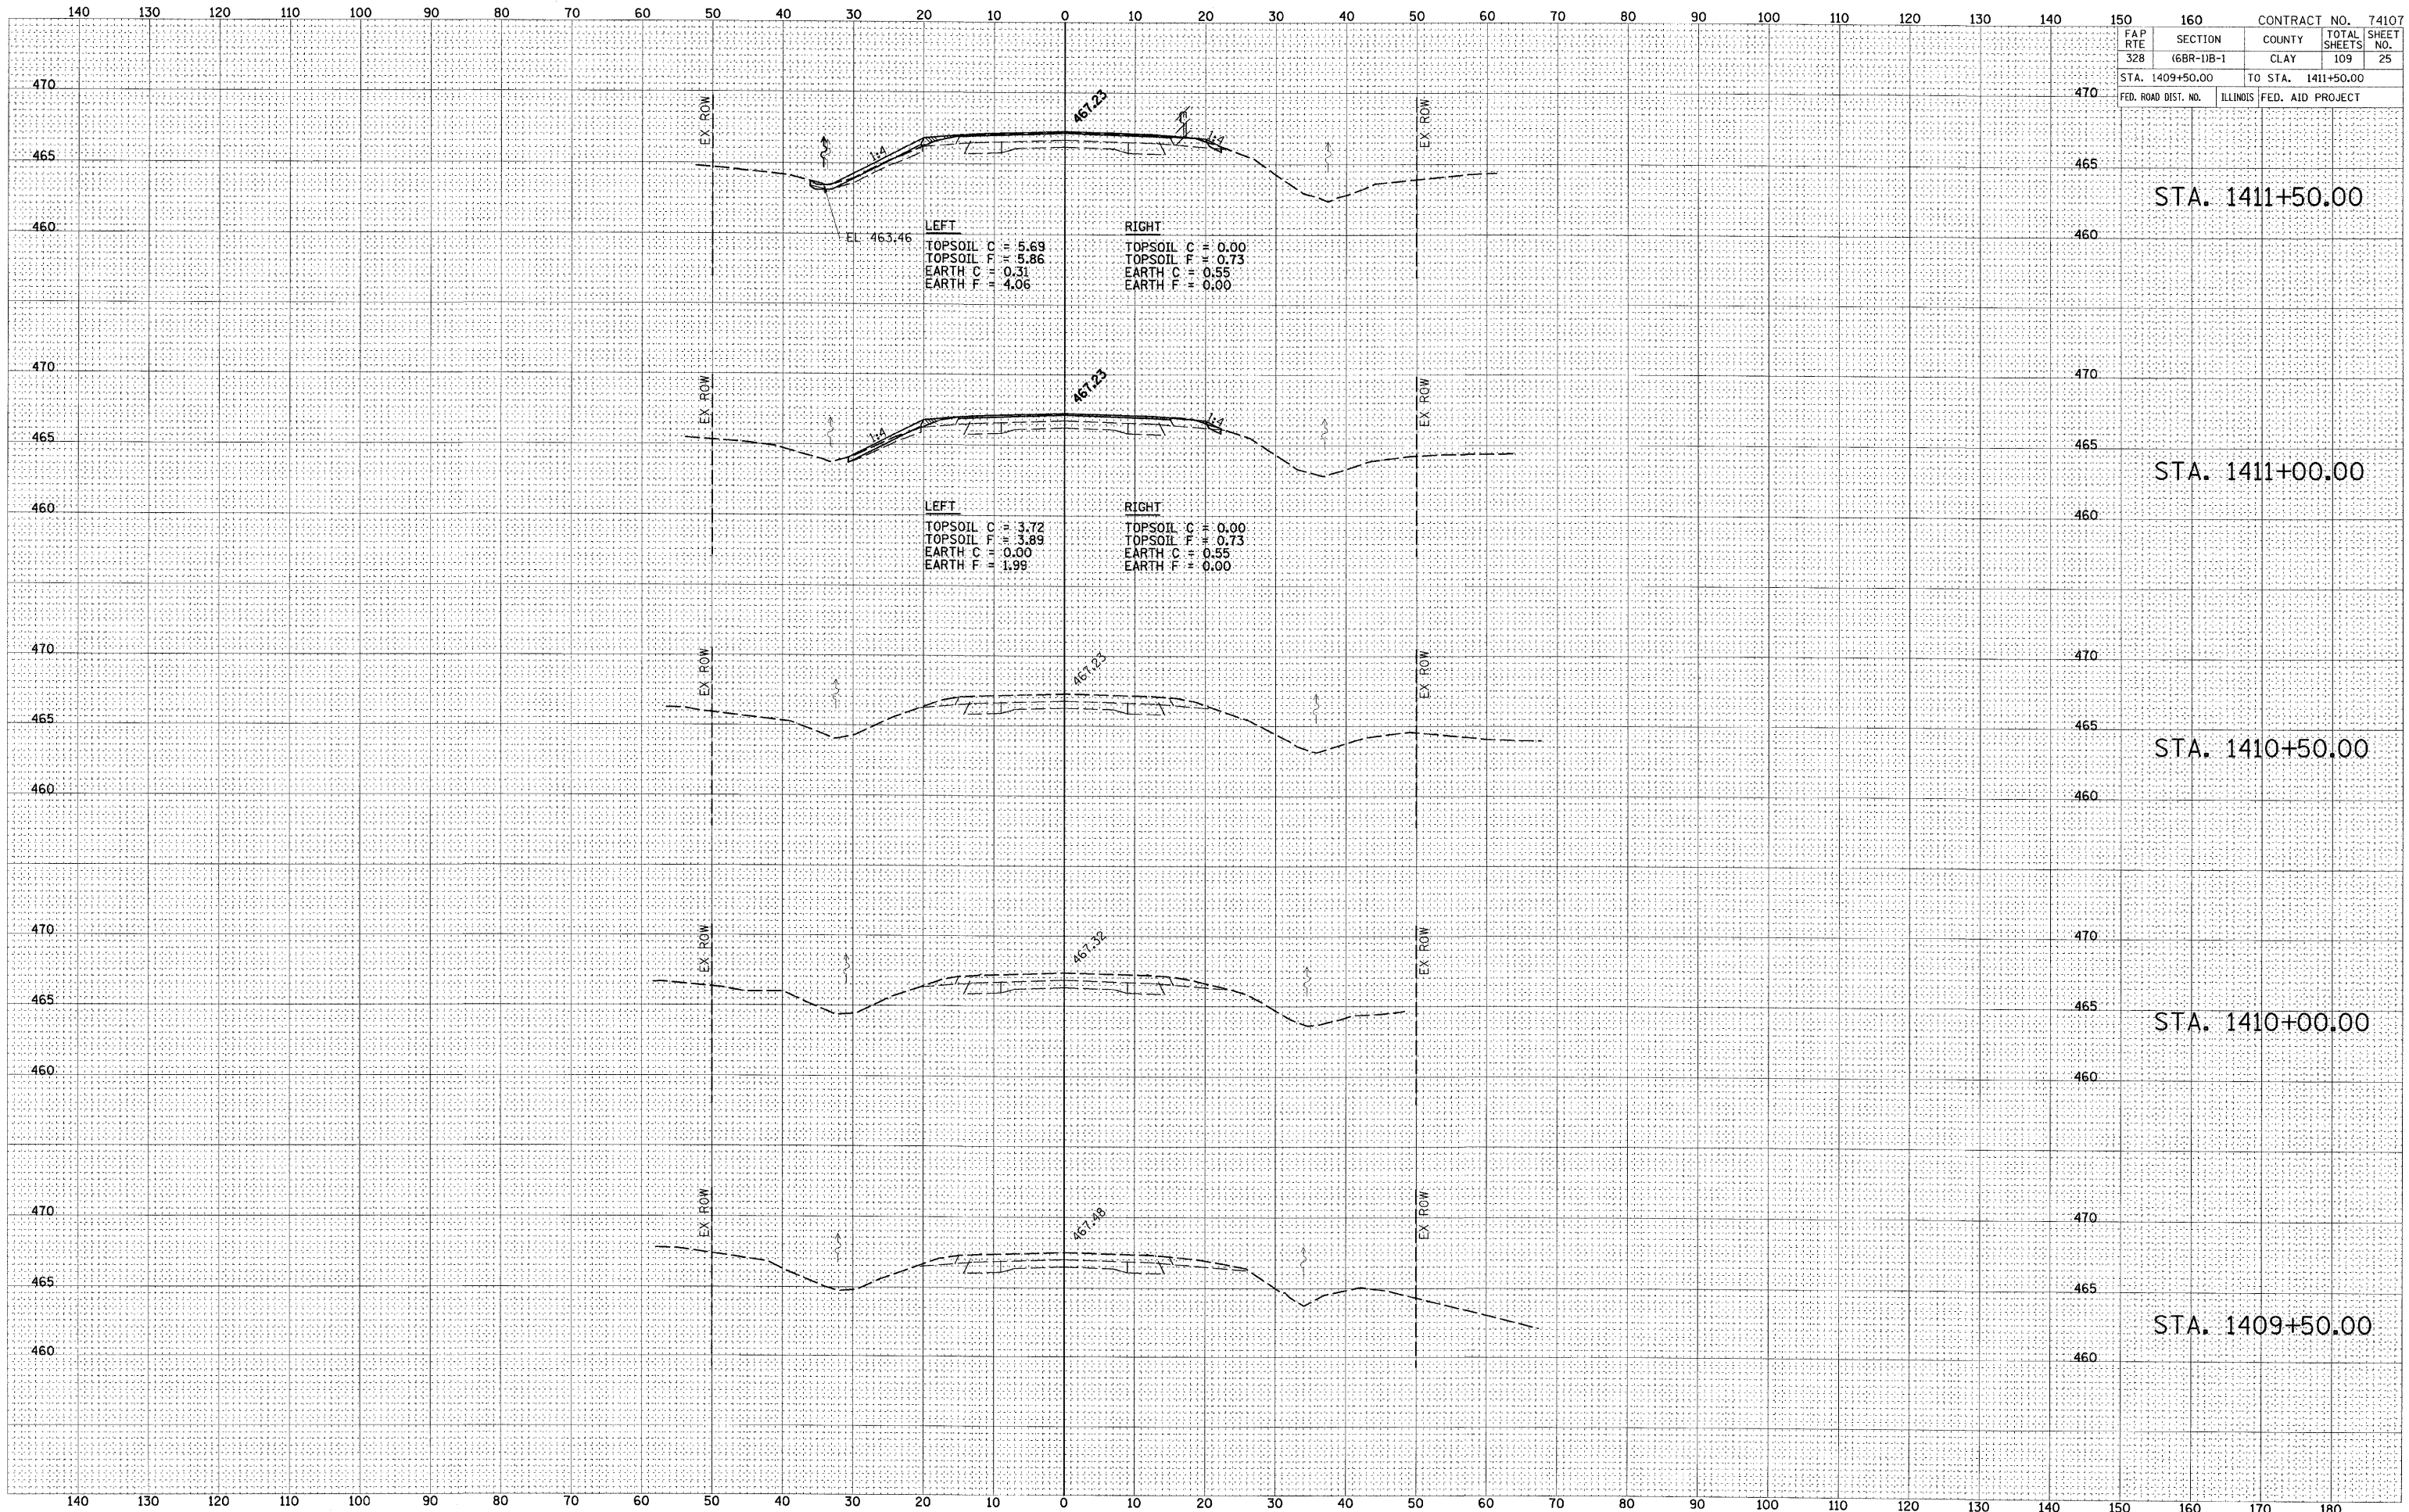

FAP RTE	SECTION	COUNTY	TOTAL SHEETS	SHEET NO
328	(6BR-1)B-1	CLAY	109	25
STA. 1409+50.00		TO STA. 1411+50.00		
FED. ROAD DIST. NO.	ILLINOIS	FED. AID PROJECT		

STA. 1411+50.00

STA. 1411+00.00

STA. 1410+50.00

STA. 1410+00.00

STA. 1409+50.00