




FINAL	DATE
SURVEYED	BY
NOTE BOOK	NO.
AREAS CHECKED	

ORIGINAL	DATE
SURVEYED	BY
NOTE BOOK	NO.
AREAS CHECKED	

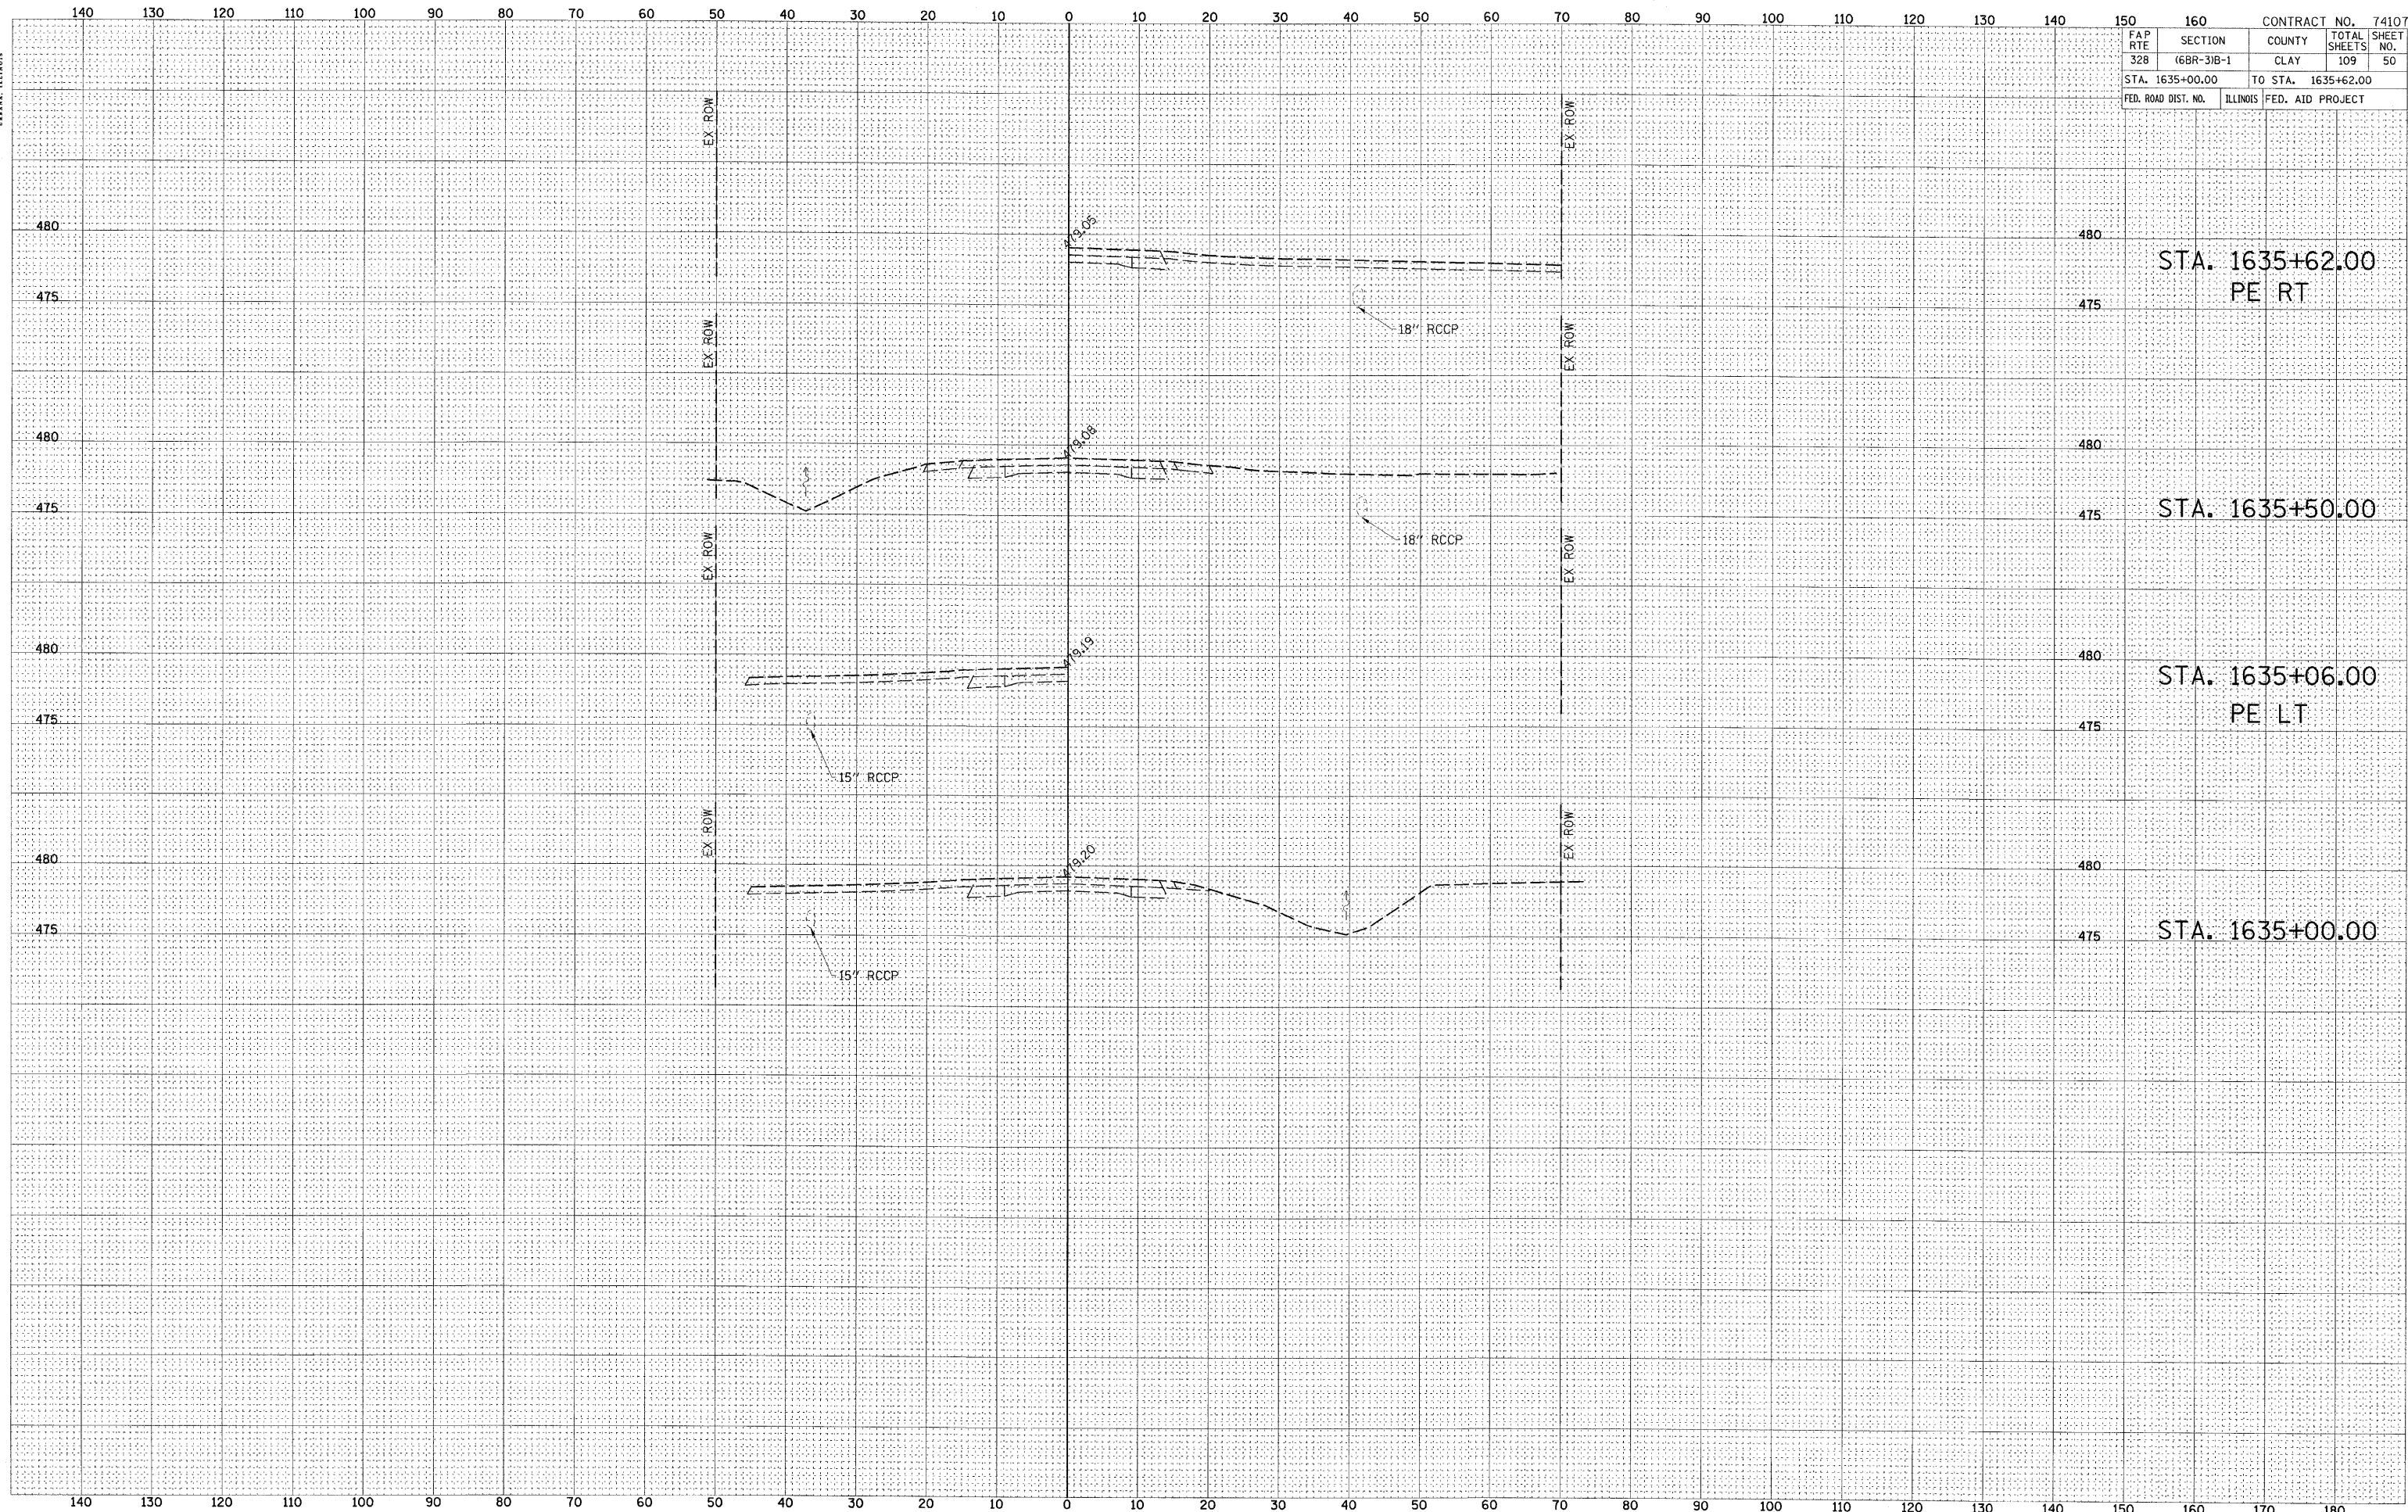

CONTRACT NO. 74107	
FAP SITE 328	SECTION 6BR-3/B-1
COUNTY CLAY	TOTAL SHEETS 109
STA. 1635+00.00	TO STA. 1635+62.00
FED. ROAD DIST. NO.	ILLINOIS FED. AID PROJECT

STA. 1635+62.00  
PE RT

STA. 1635+50.00

STA. 1635+06.00  
PE LT

STA. 1635+00.00