




DATE	
BY	
BT	
NO.	
ORIGINAL SURVEY	
NOTE BOOK	
AREAS CHECKED	
FINAL SURVEY	
PLANTED	
AREAS CHECKED	

DATE	
BY	
BT	
NO.	
ORIGINAL SURVEY	
NOTE BOOK	
AREAS CHECKED	
FINAL SURVEY	
PLANTED	
AREAS CHECKED	

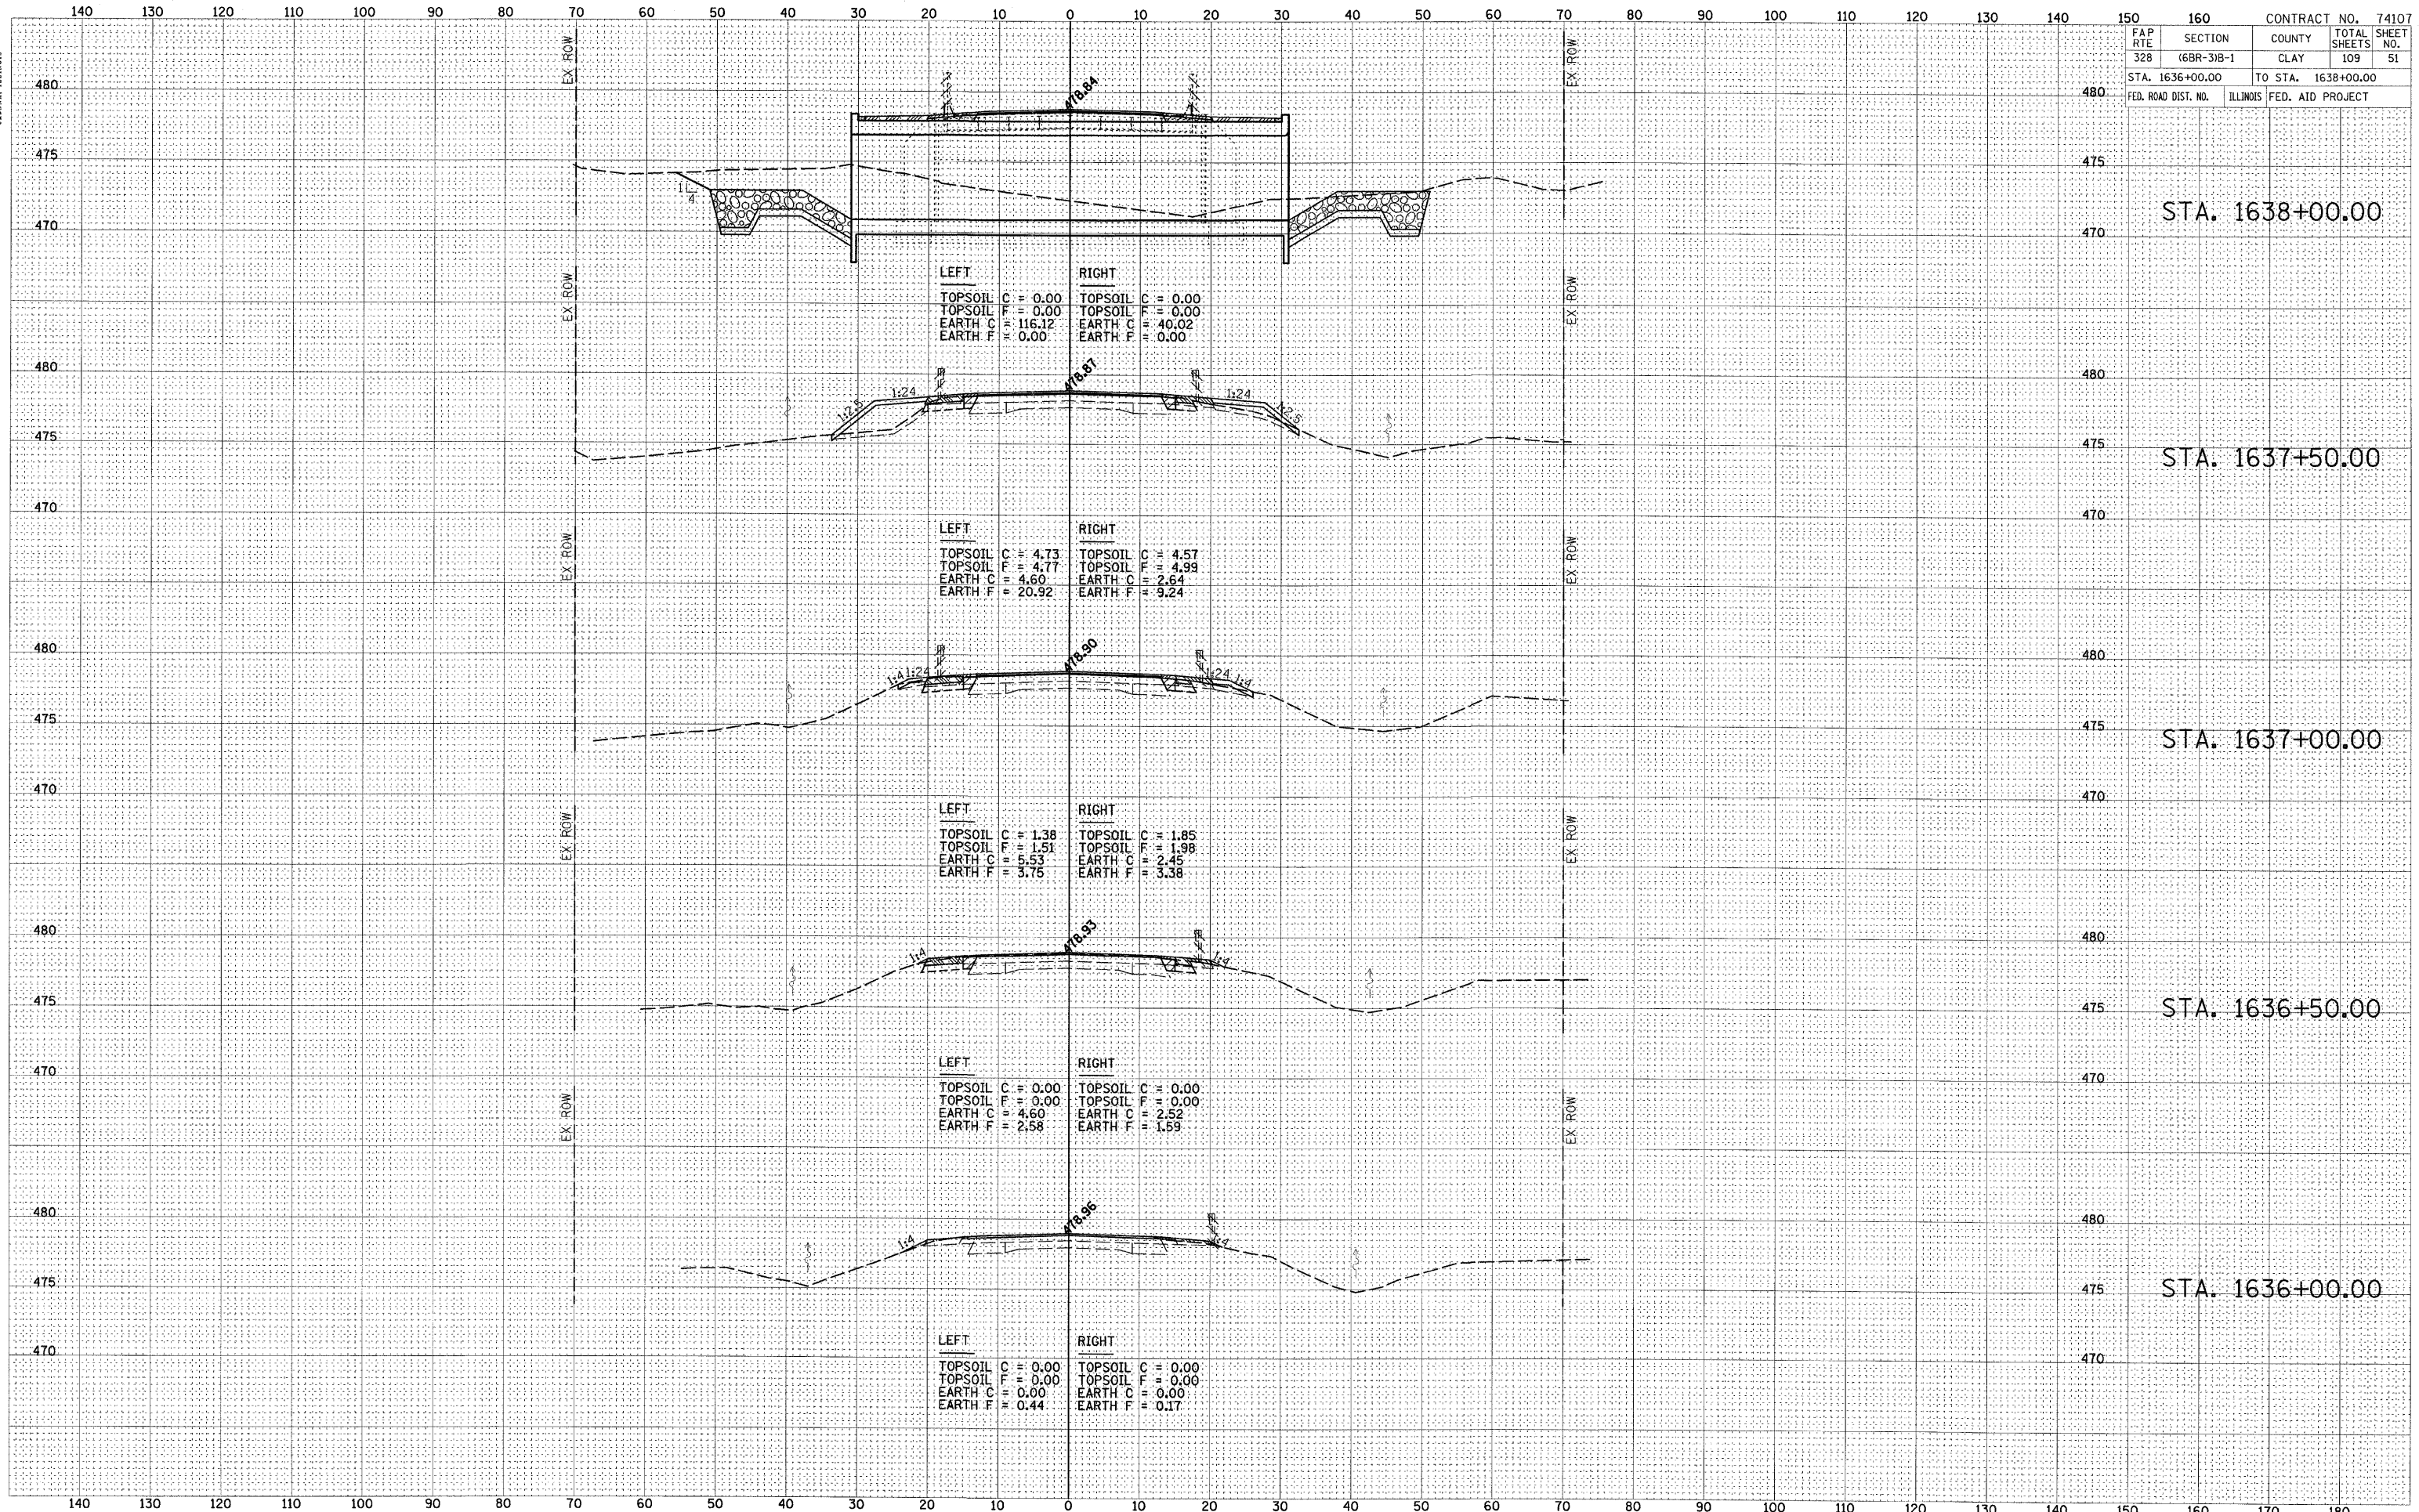

CONTRACT NO. 74107				
FAP RTE	SECTION	COUNTY	TOTAL SHEETS	SHEET NO.
328	(6BR-3)B-1	CLAY	109	51
STA. 1636+00.00		TO STA. 1638+00.00		
FED. ROAD DIST. NO.	ILLINOIS	FED. AID PROJECT		

STA. 1638+00.00

STA. 1637+50.00

STA. 1637+00.00

STA. 1636+50.00

STA. 1636+00.00