


NOTES
1. SEE STRUCTURE PLANS FOR ADDITIONAL SECTIONS.

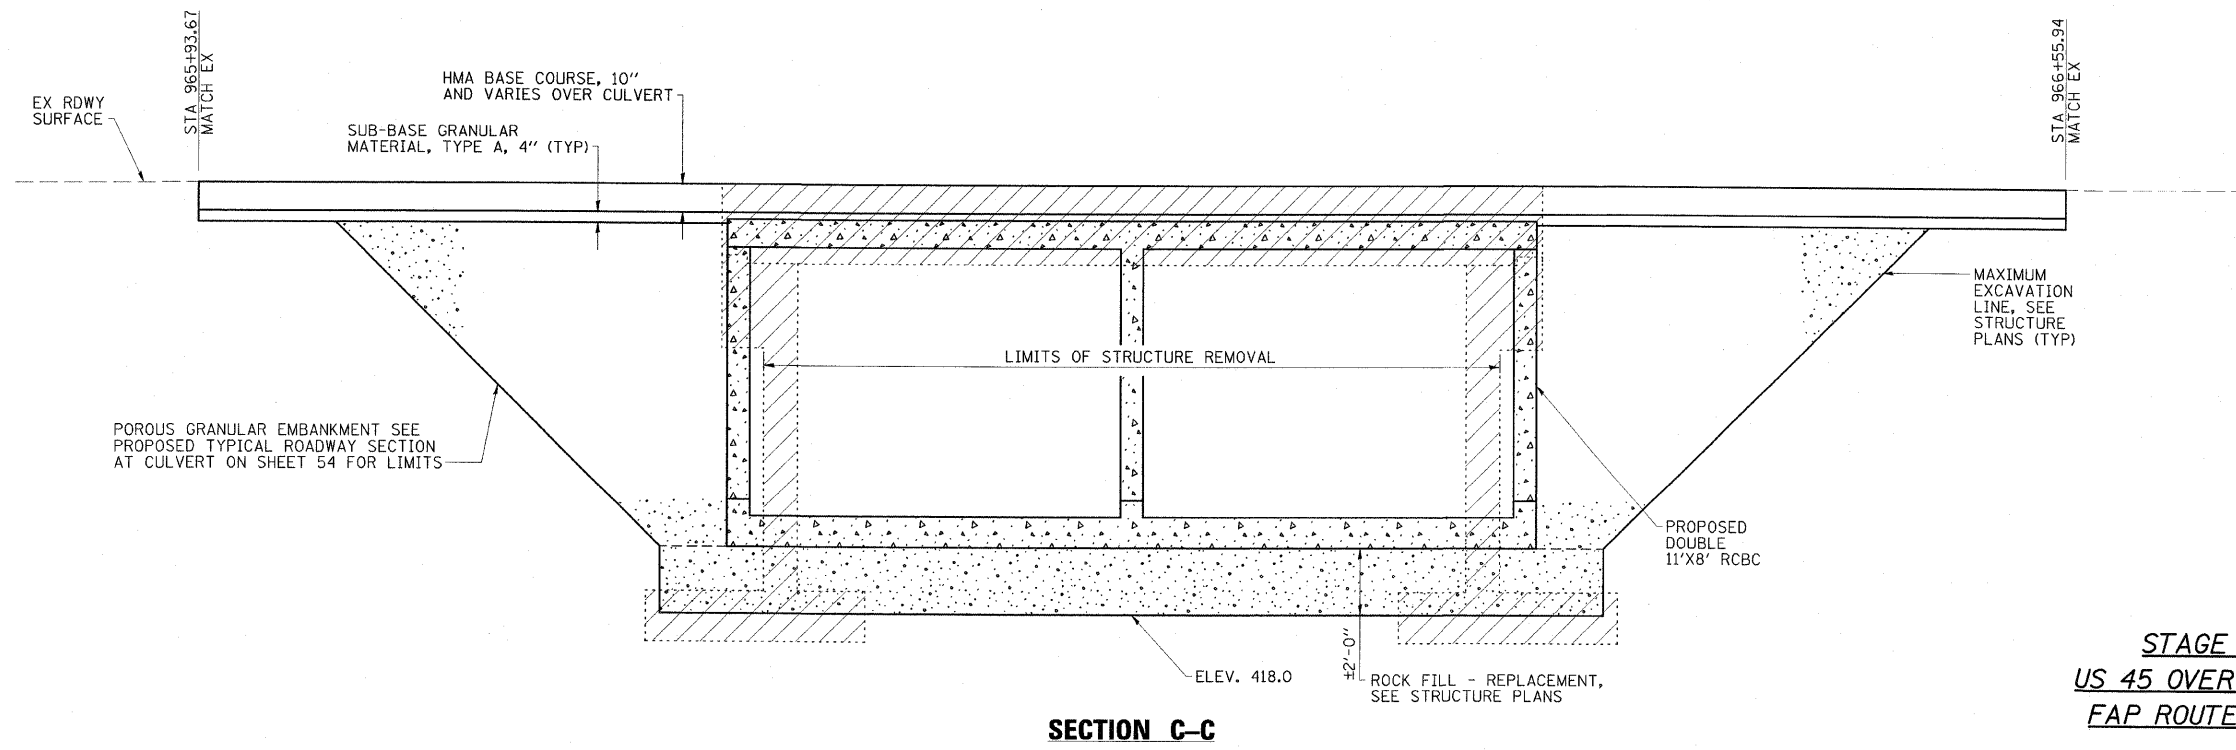

ESCA
CONSULTANTS, INC.

DESIGNED BY:	DAJ	04/08
DRAWN BY:	HAS	04/08
CHECKED BY:	MTD	05/08
APPROVED BY:	RDP	08/08

STAGE CONSTRUCTION DETAILS
US 45 OVER SEMINARY CREEK OVERFLOW
FAP ROUTE 328 - SECTION (8BR-3)B-1
CLAY COUNTY