




DATE	
BY	
FINAL SURVEY	
NOTE BOOK	
NO.	

DATE	
BY	
ORIGINAL SURVEY	
NOTE BOOK	
NO.	

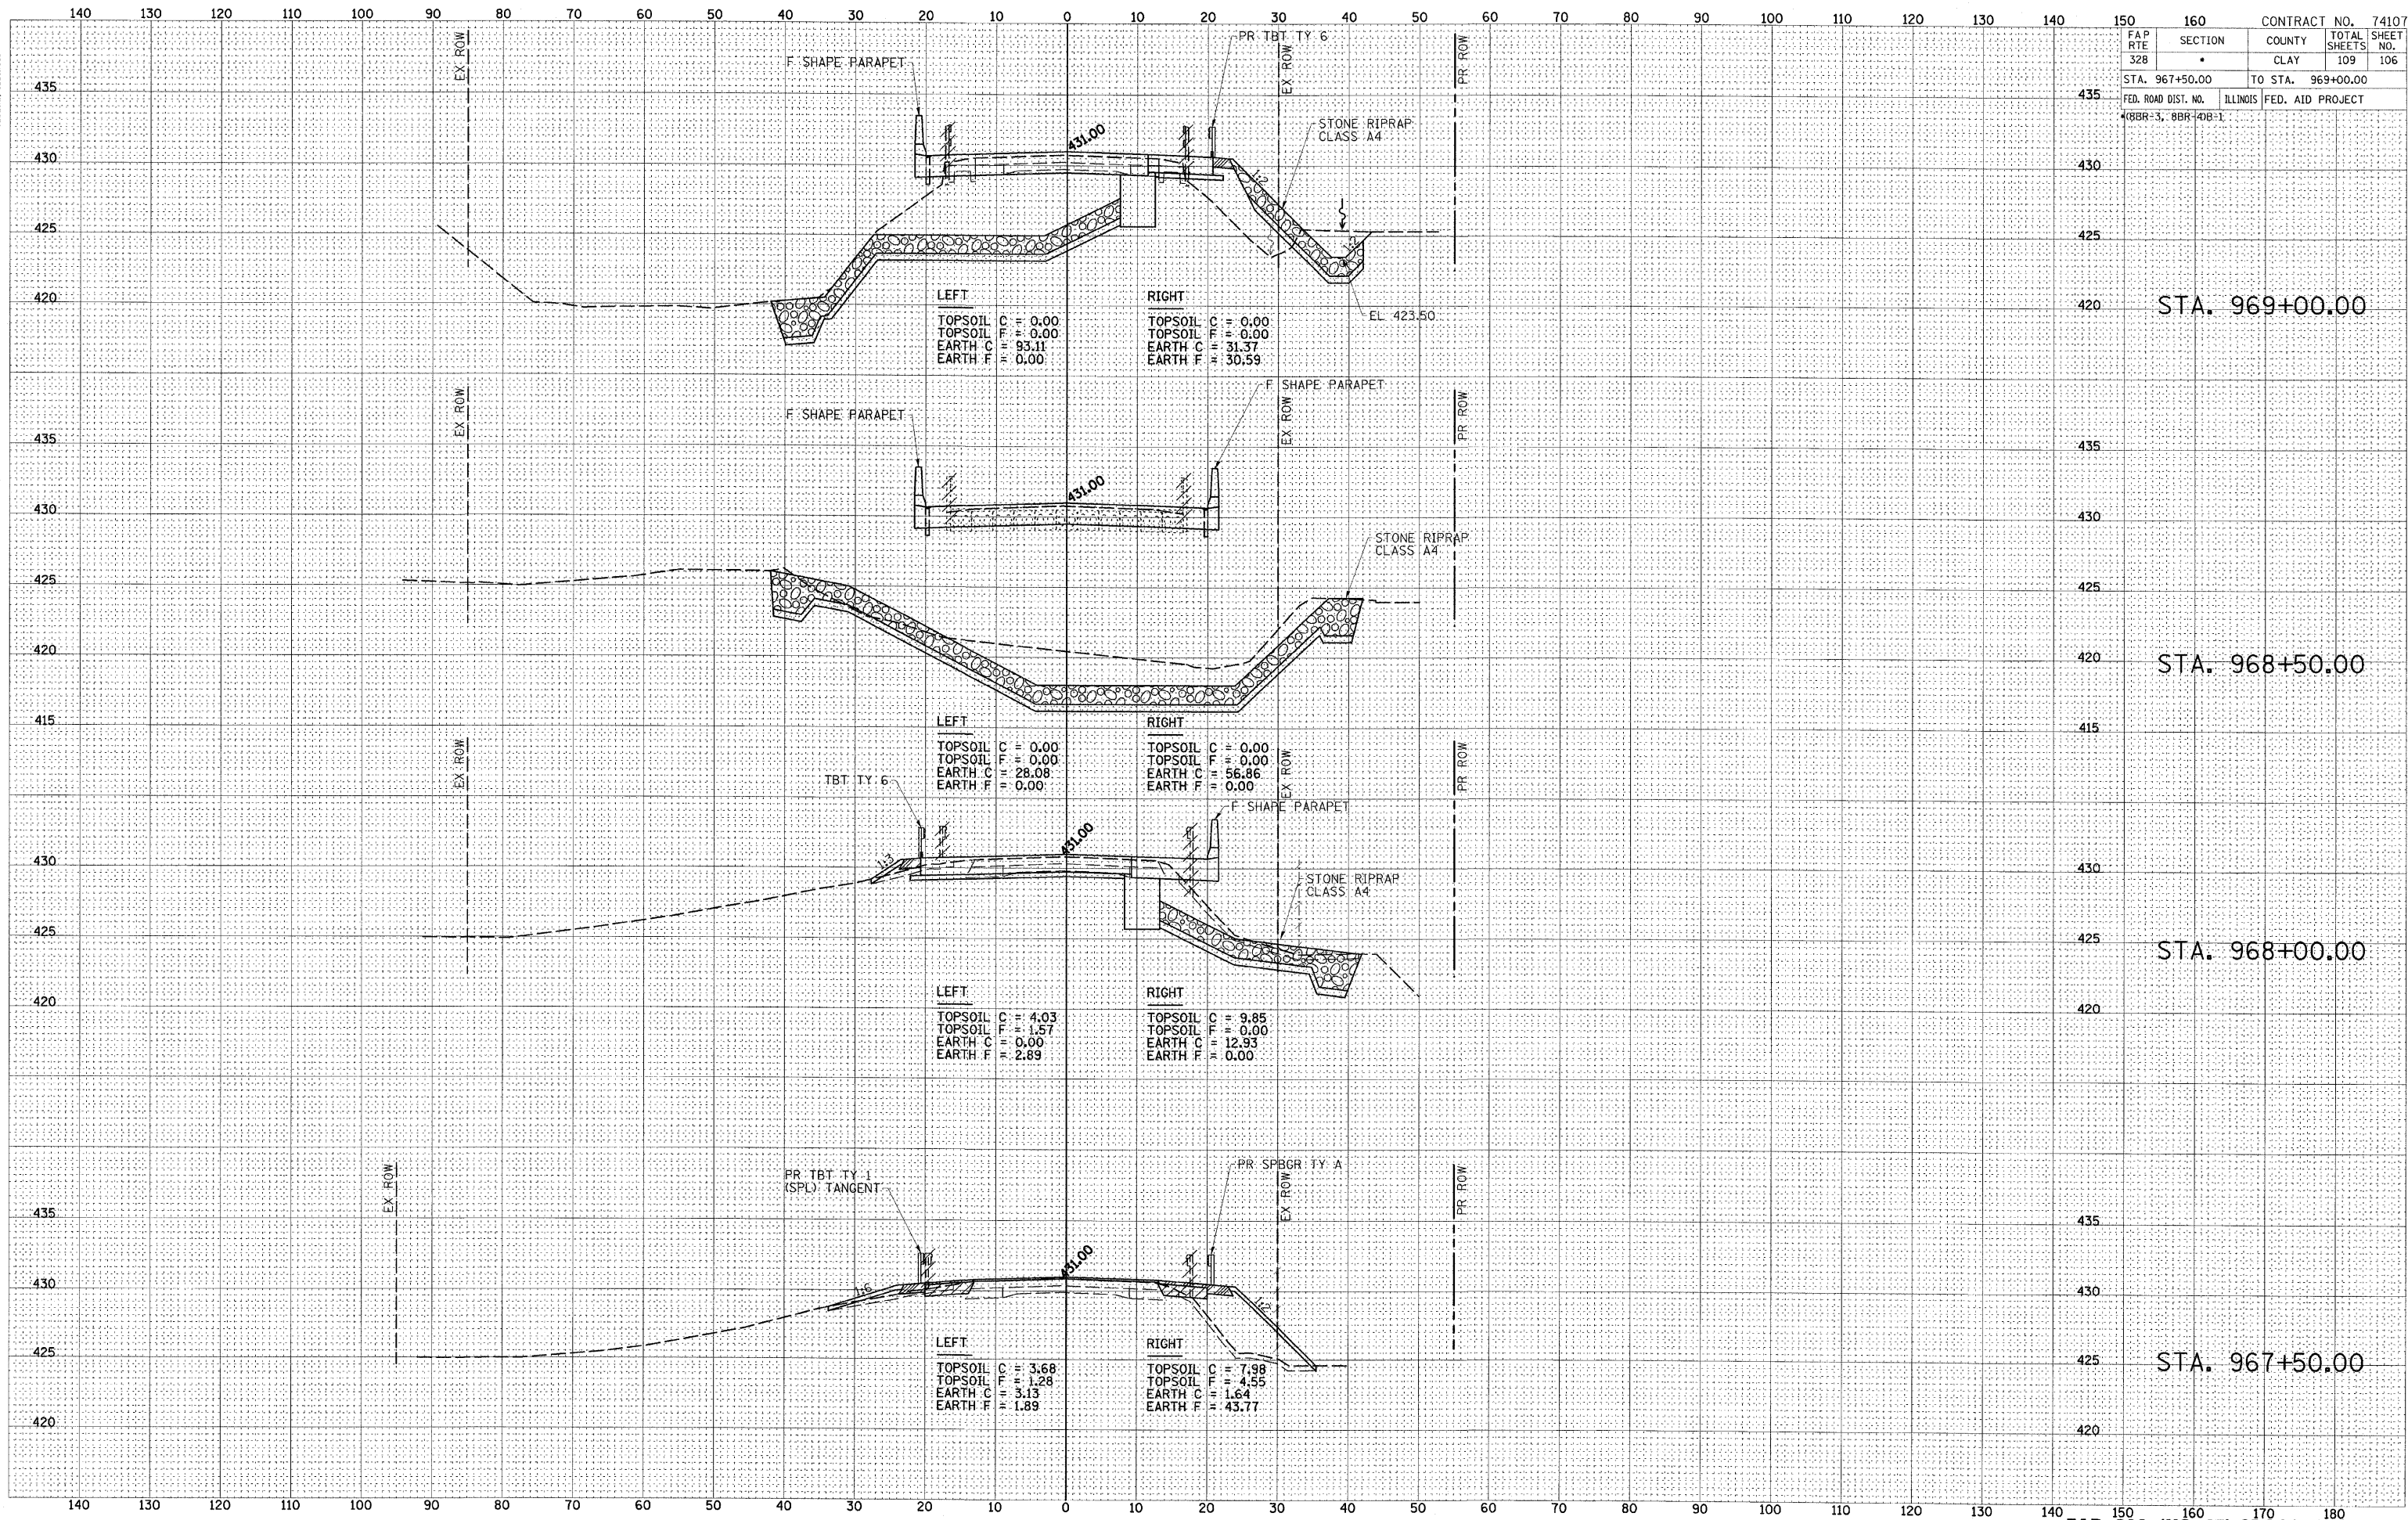

CONTRACT NO. 74107	
FAP R/FTE 328	SECTION *
COUNTY CLAY	
TOTAL SHEETS 109	
SHEET NO. 106	
STA. 967+50.00 TO STA. 969+00.00	
FED. ROAD DIST. NO. ILLINOIS	
FED. AID PROJECT	