




DATE	
BY	
FINAL SURVEY	
PLOTTED	
IN NOTE BOOK	
AREAS CHECKED	
NO.	

DATE	
BY	
ORIGINAL SURVEY	
PLOTTED	
IN NOTE BOOK	
AREAS CHECKED	
NO.	

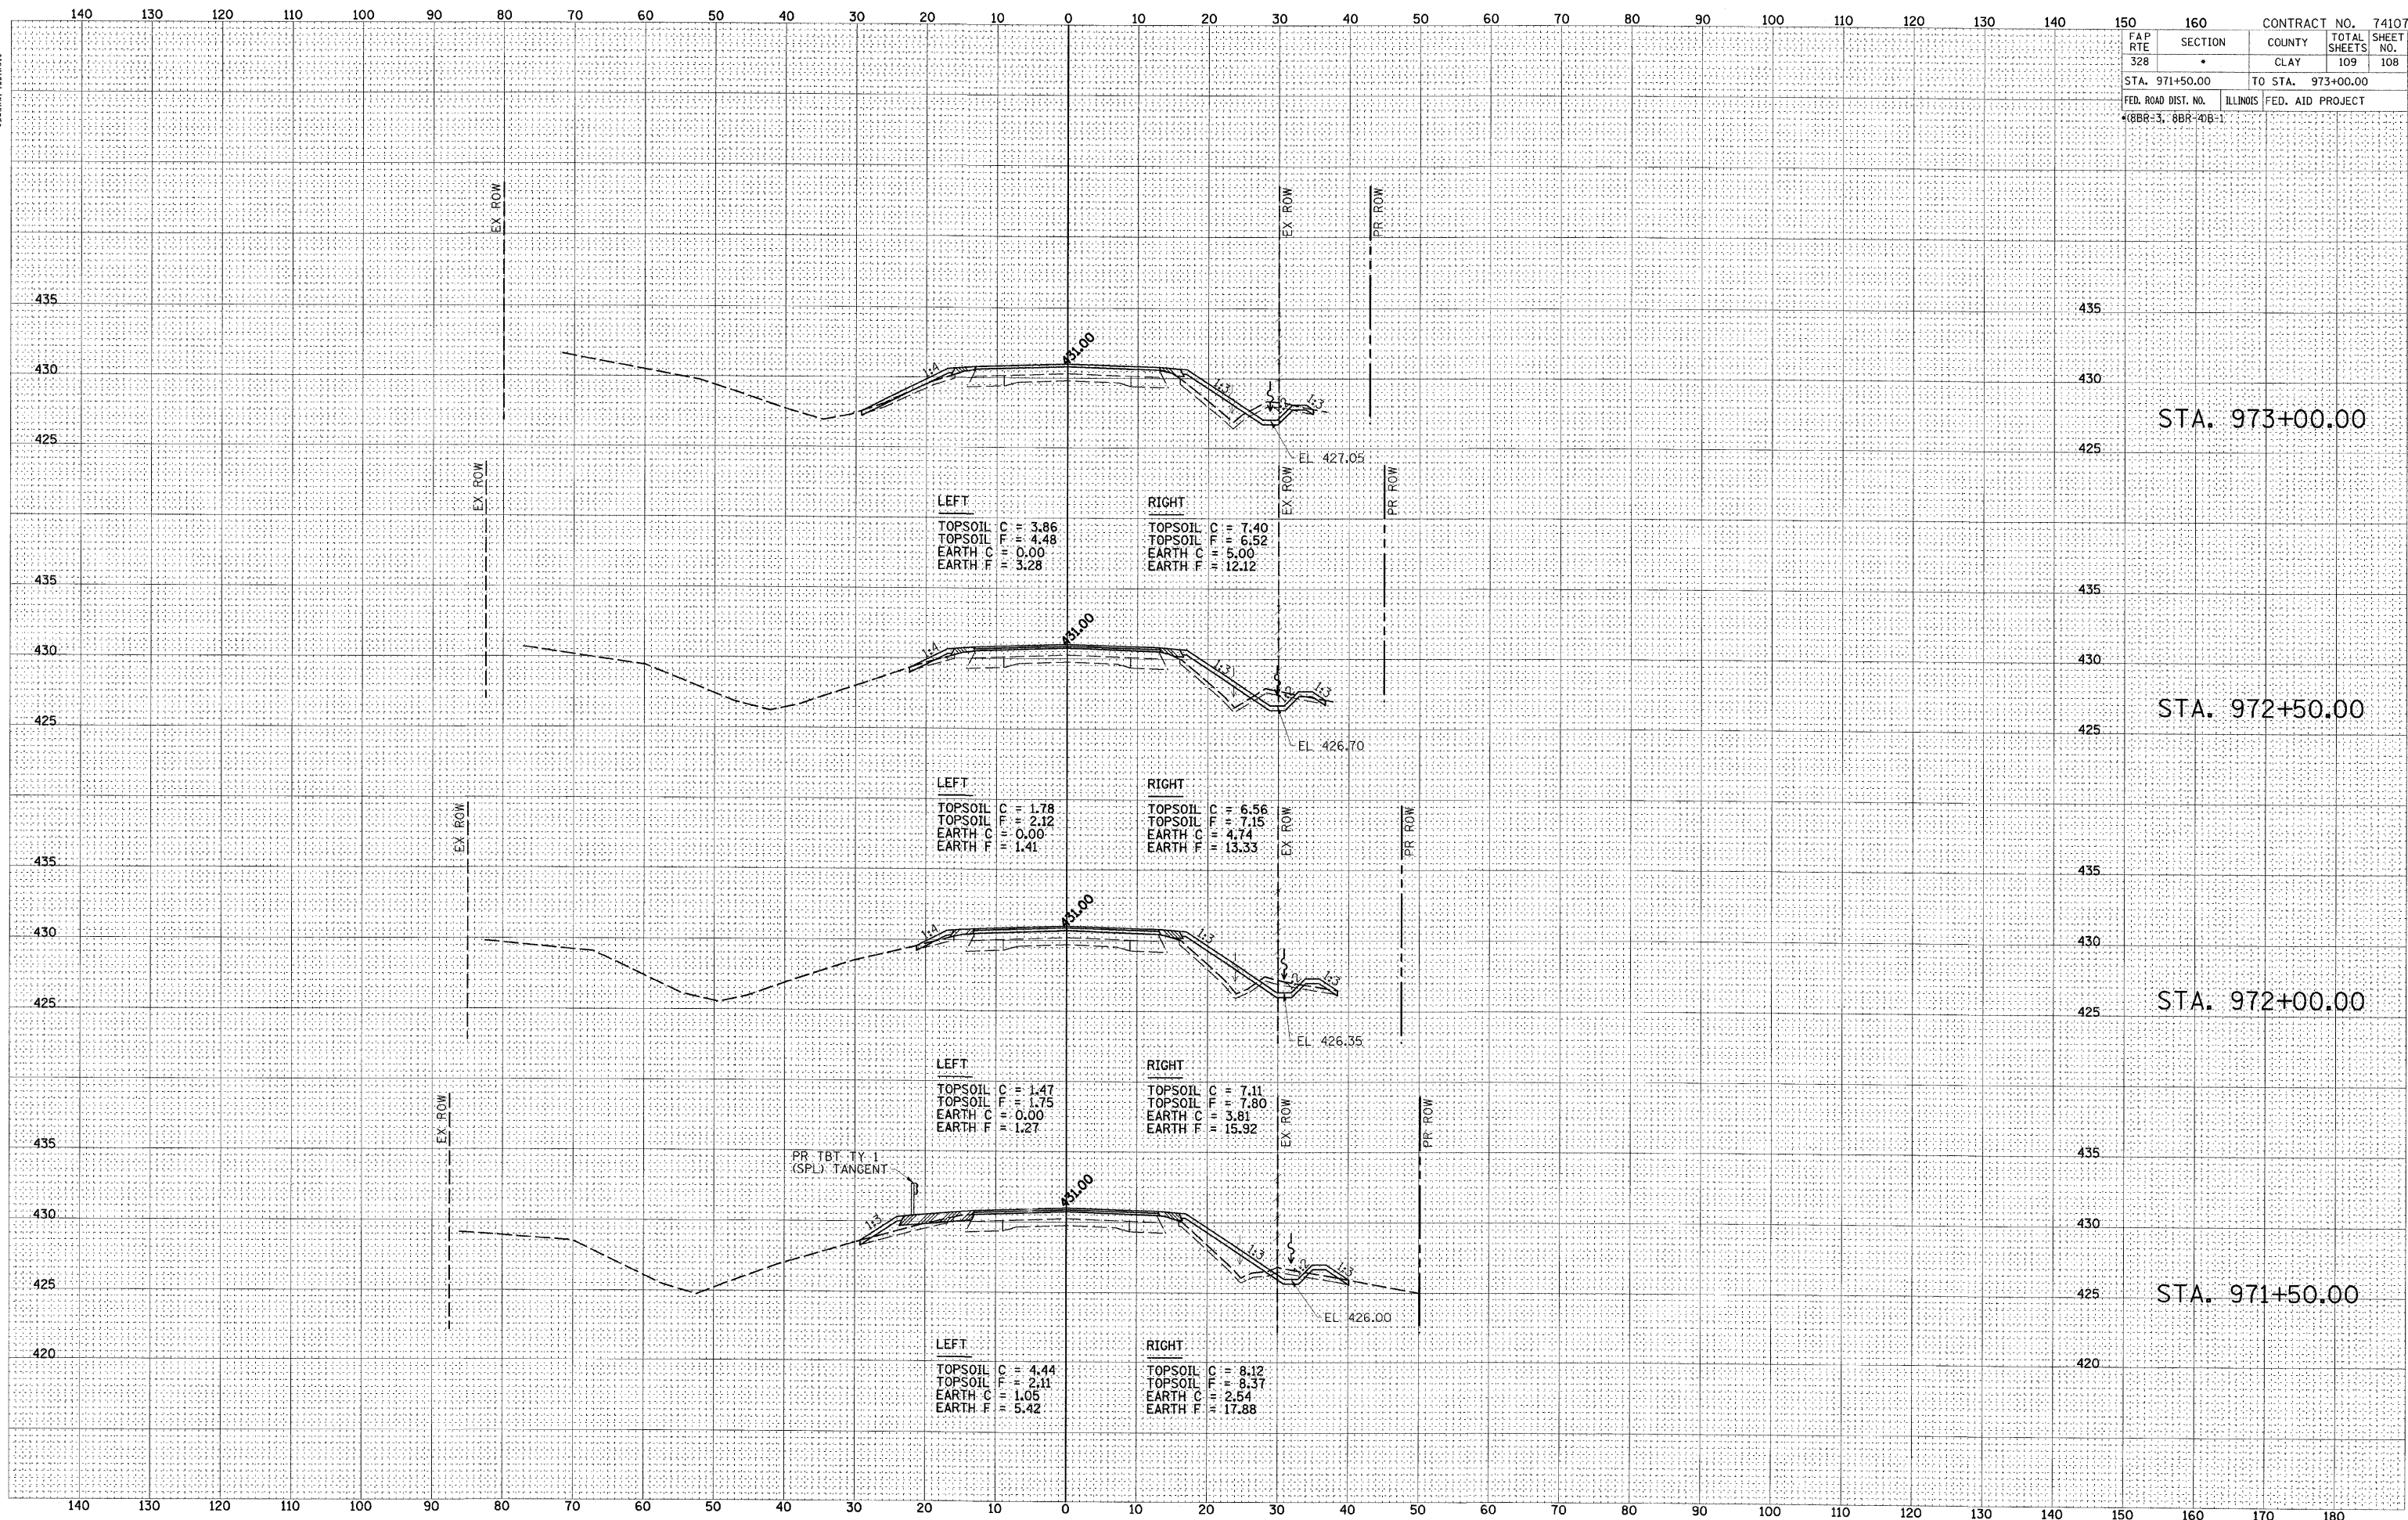

CONTRACT NO. 74107				
FAP RTE 328	SECTION *	COUNTY CLAY	TOTAL SHEETS 109	SHEET NO. 108
STA. 971+50.00		TO STA. 973+00.00		
FED. ROAD DIST. NO. 48BR-3, 8BR-4B-1	ILLINOIS	FED. AID PROJECT		

STA. 973+00.00

STA. 972+50.00

STA. 972+00.00

STA. 971+50.00