




FINAL SURVEY	DATE
NOTE BOOK	BY
TEMPLATE	
AREAS CHECKED	
NO.	

ORIGINAL SURVEY	DATE
NOTE BOOK	BY
TEMPLATE	
AREAS CHECKED	
NO.	

FAP RTE	SECTION	COUNTY	TOTAL SHEETS	SHEET NO.
328	•	CLAY	109	109
STA. 973+50.00		TO STA. 975+00.00		
FED. ROAD DIST. NO.		ILLINOIS FED. AID PROJECT		
*8BR-3, 8BR-4B-1				

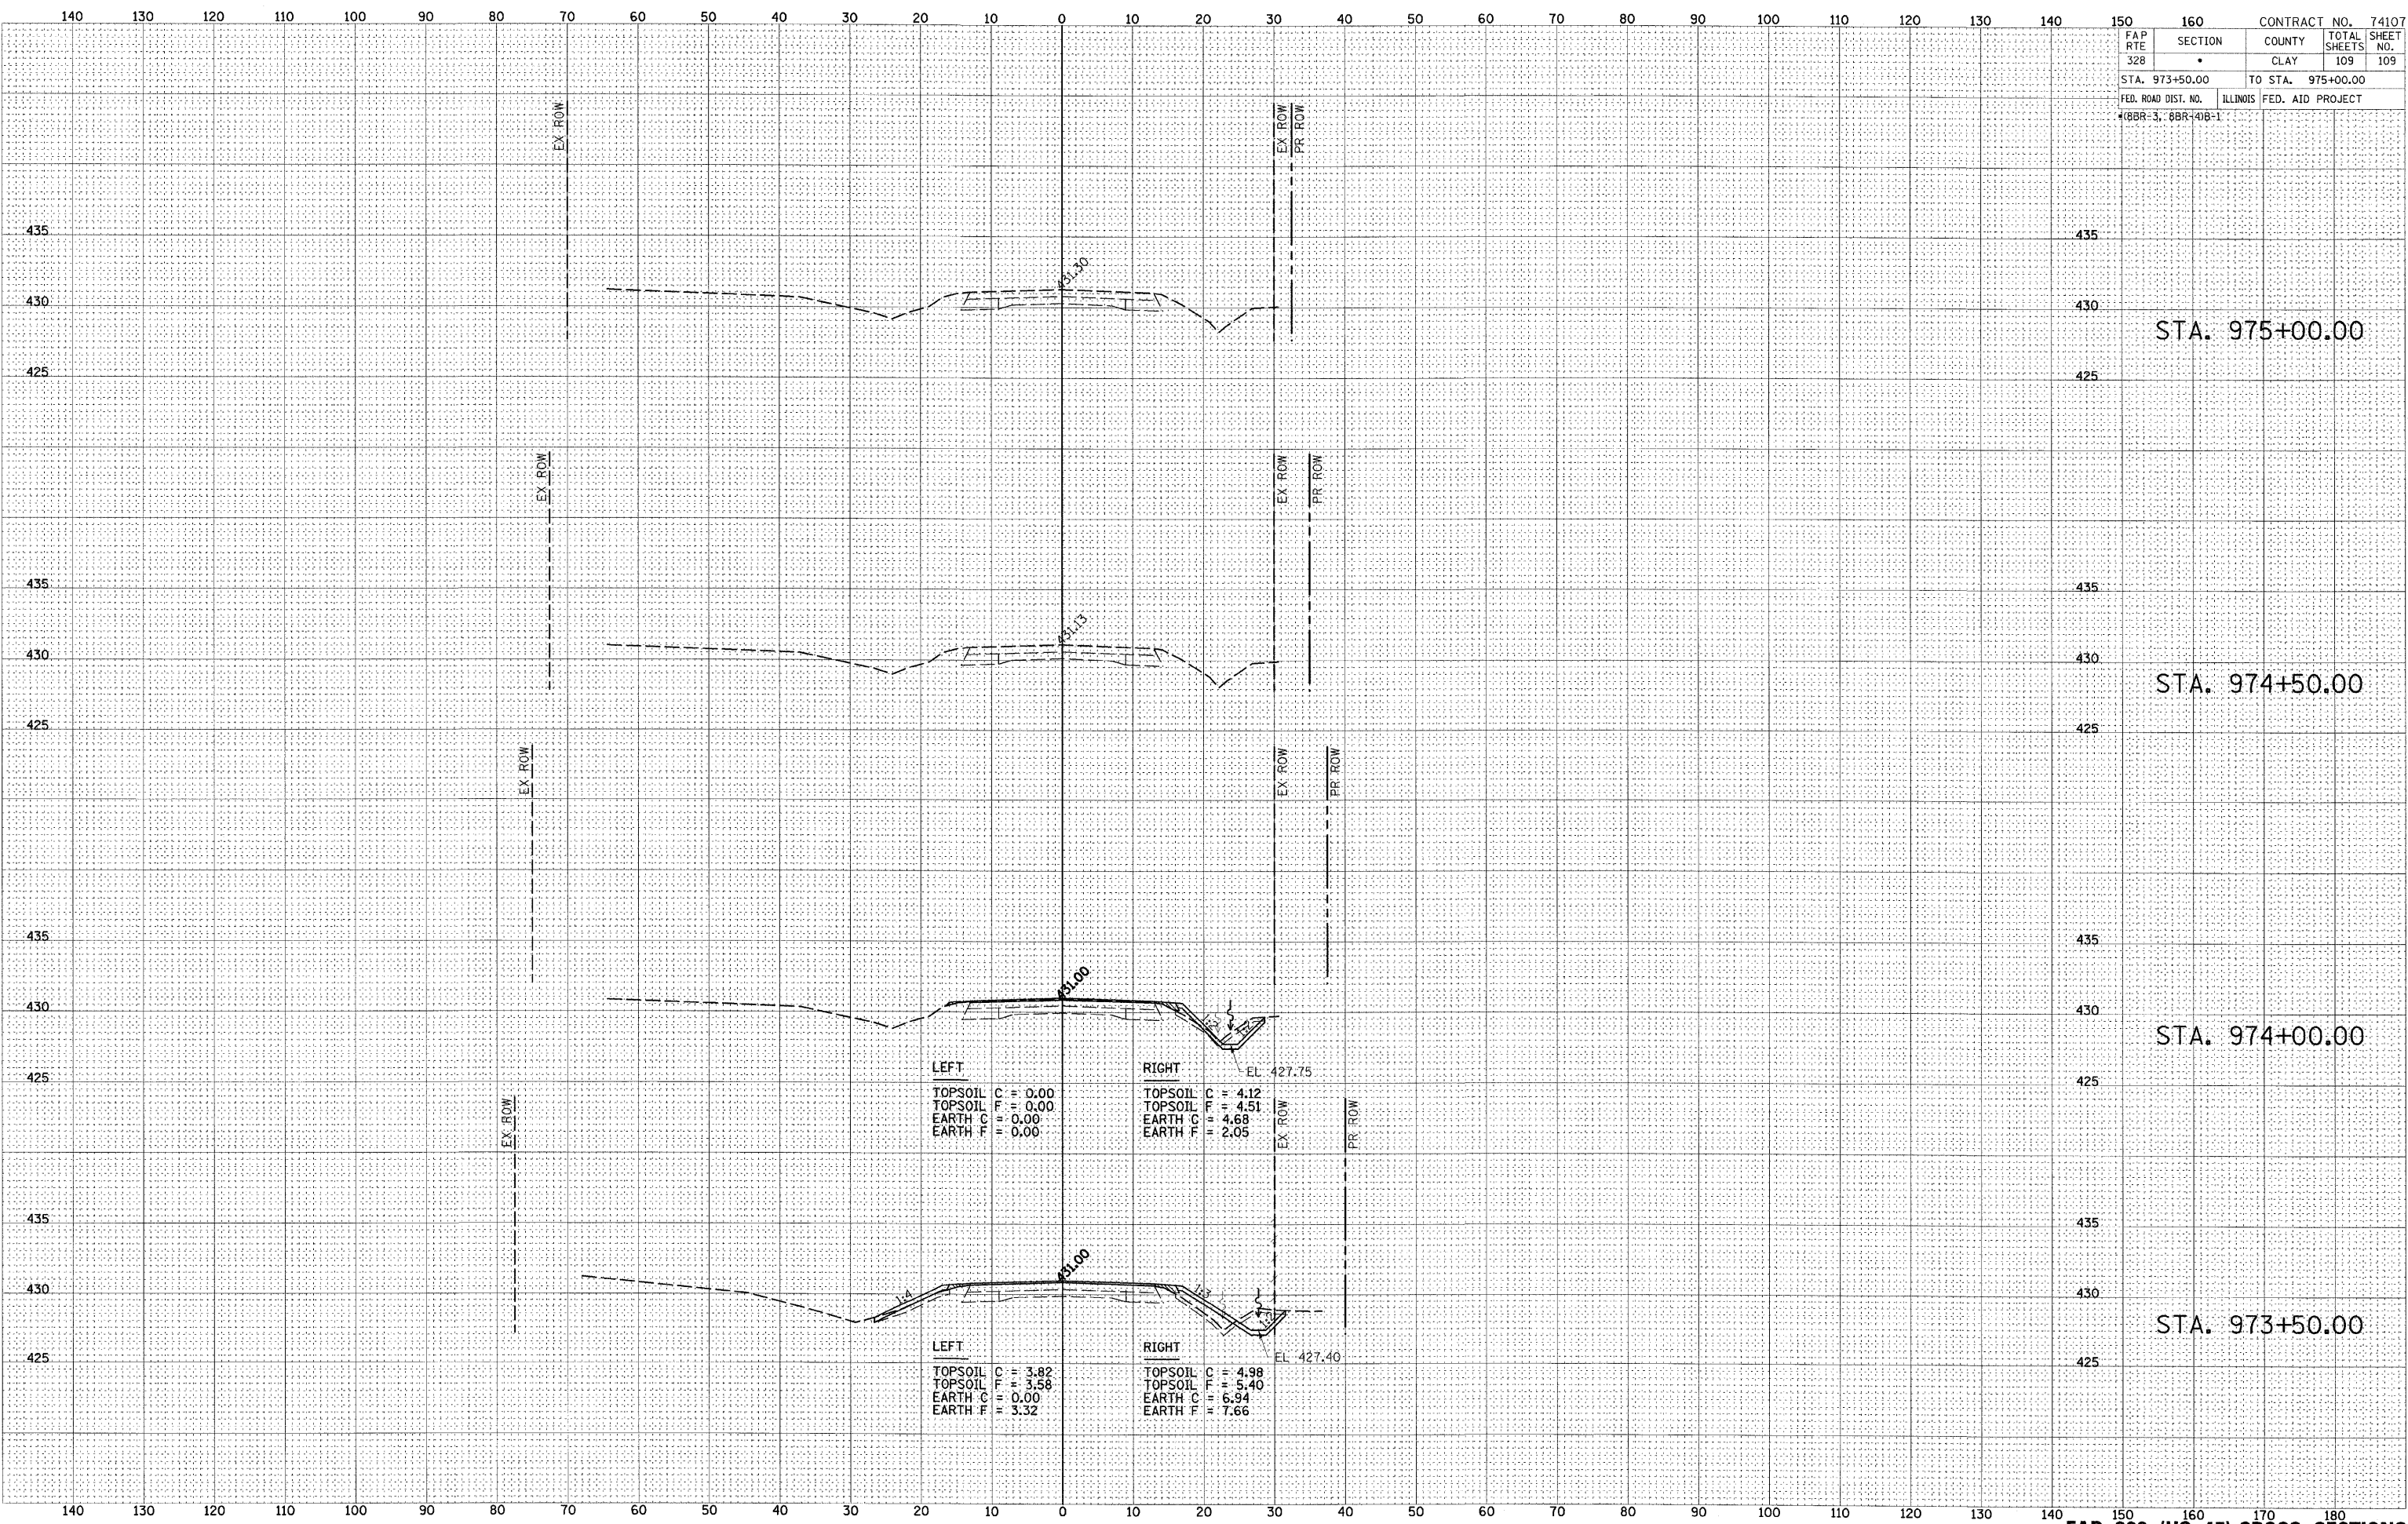

LEFT		RIGHT	
TOPSOIL C	= 0.00	TOPSOIL C	= 4.12
TOPSOIL F	= 0.00	TOPSOIL F	= 4.51
EARTH C	= 0.00	EARTH C	= 4.68
EARTH F	= 0.00	EARTH F	= 2.05

LEFT		RIGHT	
TOPSOIL C	= 3.82	TOPSOIL C	= 4.98
TOPSOIL F	= 3.58	TOPSOIL F	= 5.40
EARTH C	= 0.00	EARTH C	= 6.94
EARTH F	= 3.32	EARTH F	= 7.66