



BUTT JOINT DETAIL
S.N. 058-0096 (EAST APPROACH)

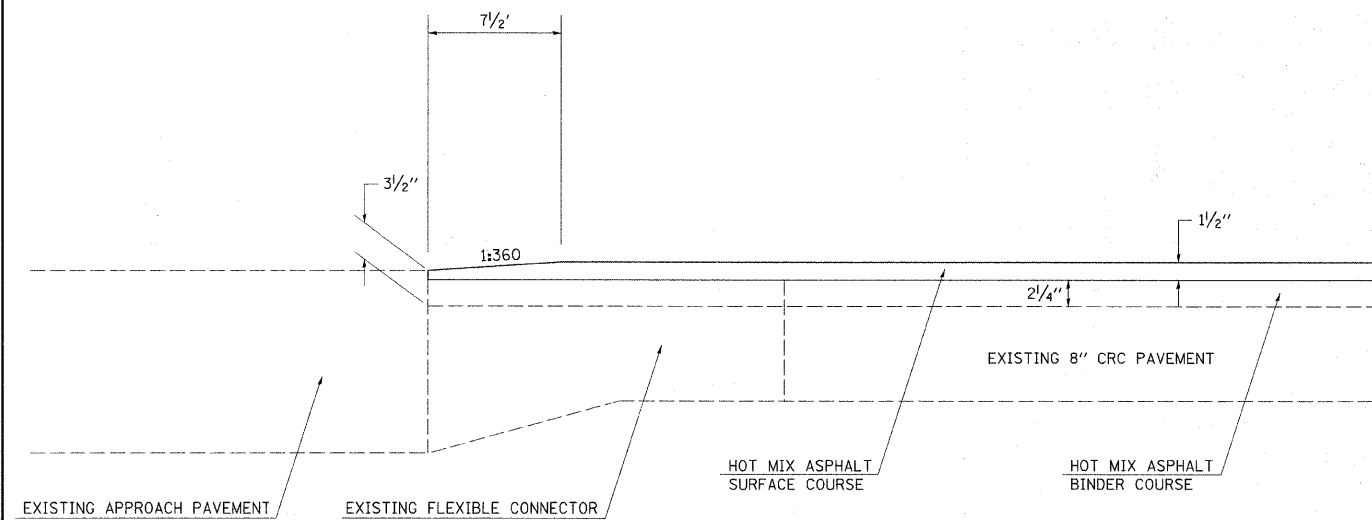

PAVEMENT TRANSITION DETAIL
S.N. 058-0097

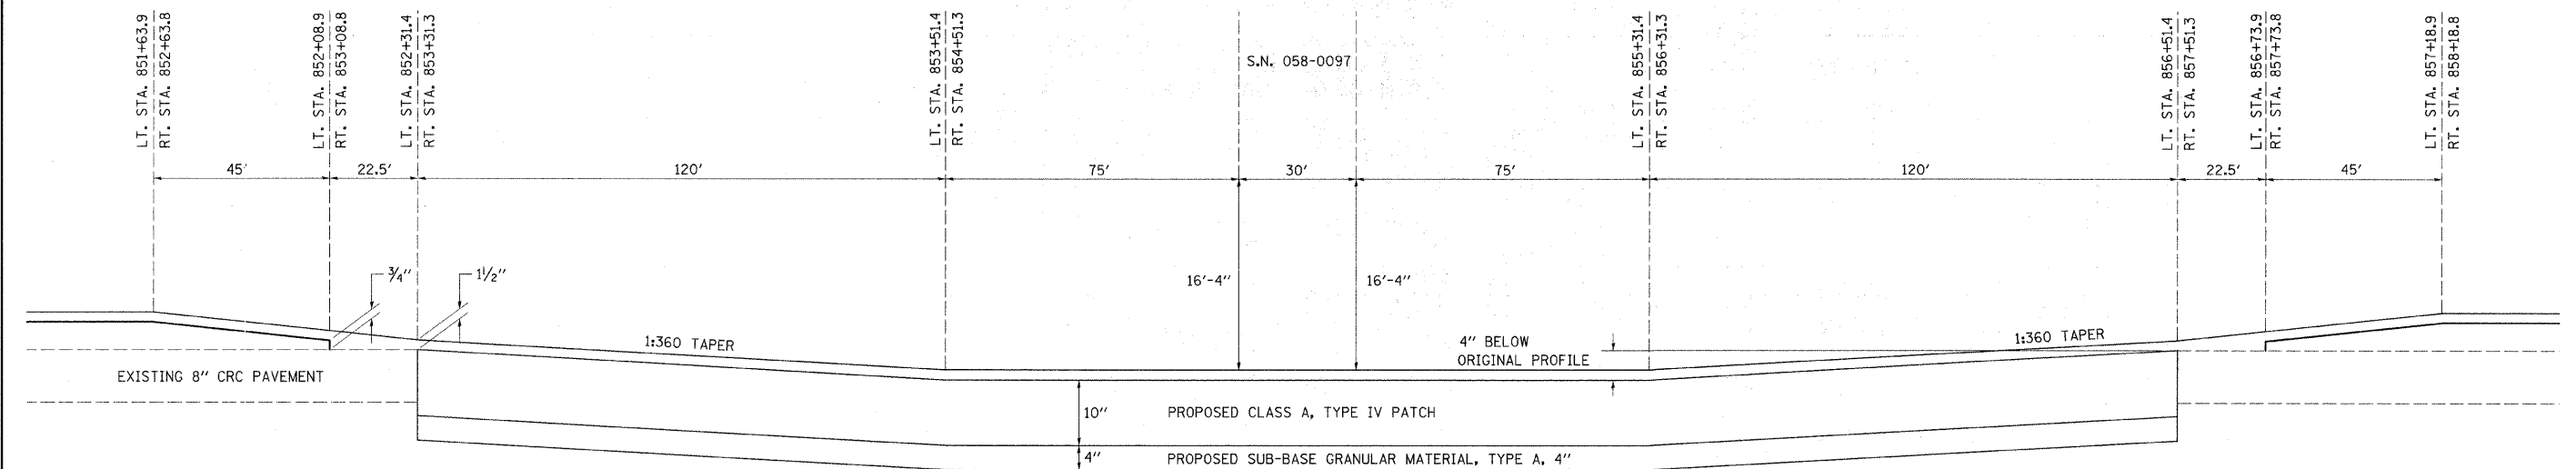

FILE NAME =	USER NAME = swortzrw	DESIGNED -	REVISED -
ct\pw_work\PWIDOT\SWARTZRW\dms50594\sh	details_74171.dgn	DRAWN -	REVISED -
	PLOT SCALE = 20.0000' / 1"	CHECKED -	REVISED -
	PLOT DATE = 10/9/2008	DATE -	REVISED -

STATE OF ILLINOIS
DEPARTMENT OF TRANSPORTATION

DETAILS

SCALE: NA SHEET NO. 2 OF 3 SHEETS STA. TO STA.

F.A.I. RTE.	SECTION	COUNTY	TOTAL SHEETS	SHEET NO.
72	(58,74)(66,67)RS-1	MACON	38	31
FED. ROAD DIST. NO.		ILLINOIS FED. AID PROJECT		
CONTRACT NO. 74171				