


| | |
|-----------|--|
| DATE | |
| BY | |
| DESIGNED | |
| CHECKED | |
| DRAWN | |
| REVISIONS | |
| NO. | |
| DATE | |
| BY | |
| DESIGNED | |
| CHECKED | |
| DRAWN | |
| REVISIONS | |
| NO. | |

| | |
|-----------|--|
| DATE | |
| BY | |
| DESIGNED | |
| CHECKED | |
| DRAWN | |
| REVISIONS | |
| NO. | |
| DATE | |
| BY | |
| DESIGNED | |
| CHECKED | |
| DRAWN | |
| REVISIONS | |
| NO. | |

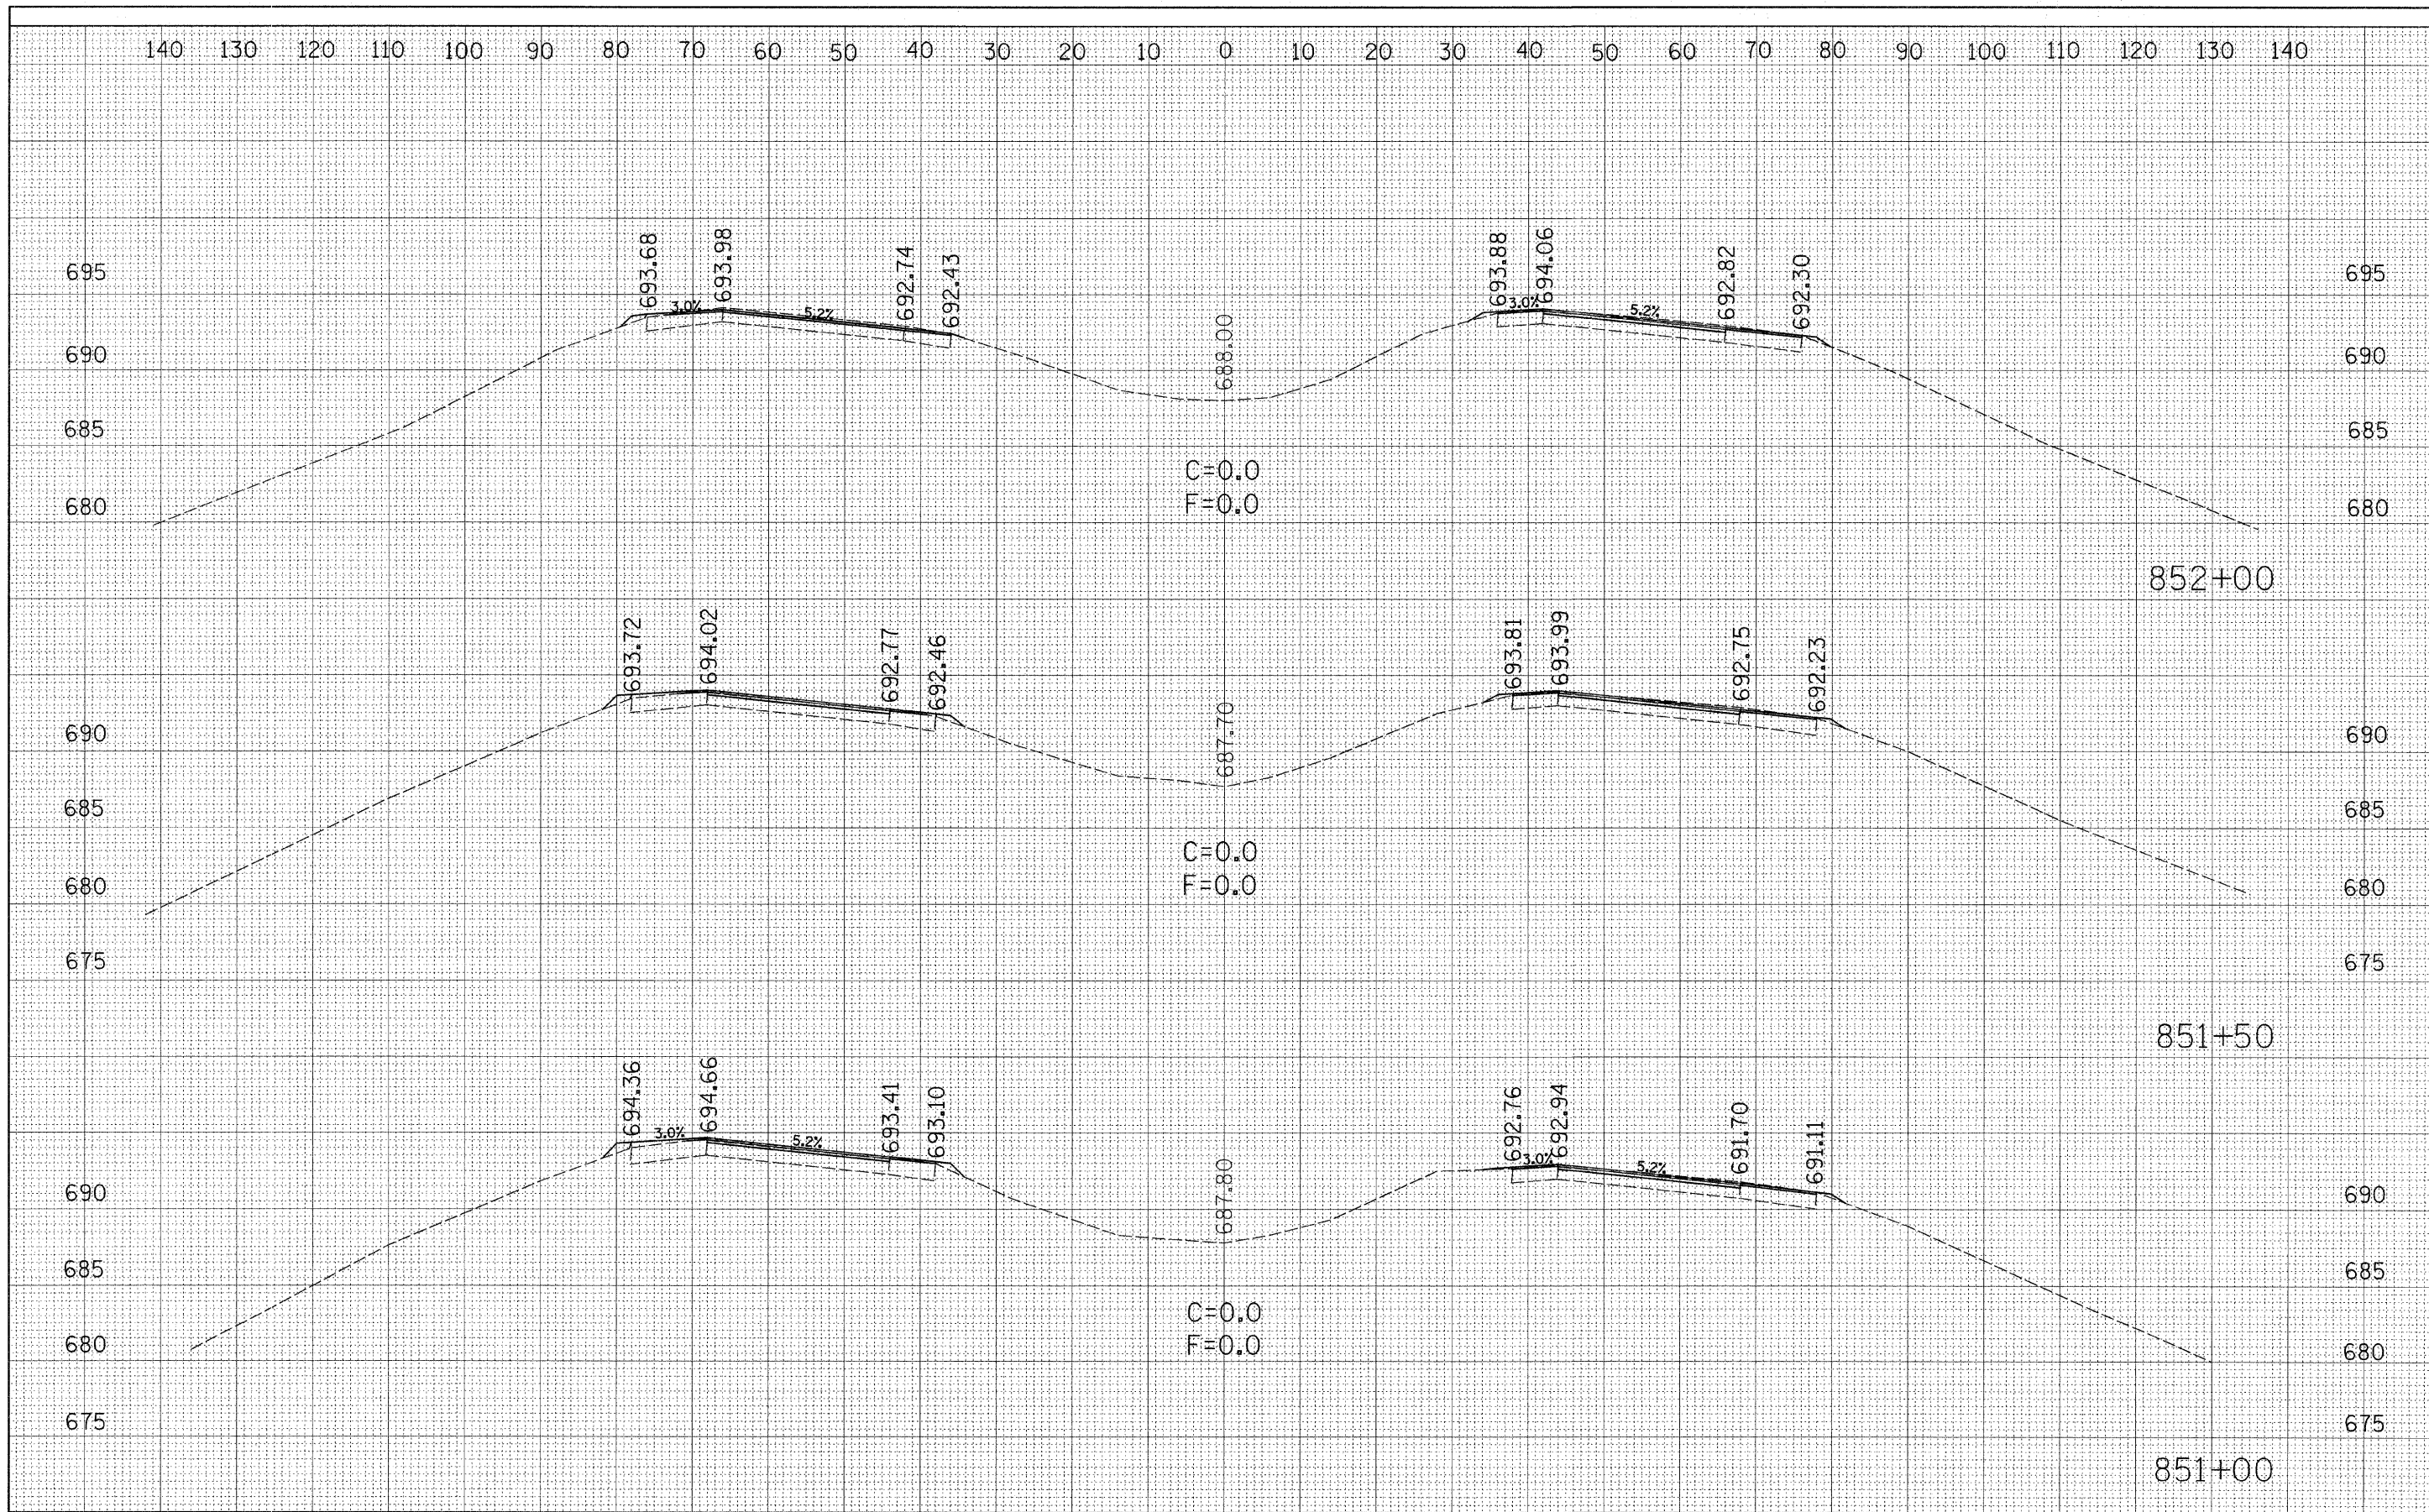

| | | | | | | | | | | | |
|---|-----------------------|----------------|---|---|-------------------------|----------------------------|--------------------|---------|--------|--------------|-----------|
| FILE NAME = | USER NAME = davisonjl | DESIGNED - JLD | REVISED - | STATE OF ILLINOIS DEPARTMENT OF TRANSPORTATION | PAVEMENT PATCH | | F.A.I. RTE. | SECTION | COUNTY | TOTAL SHEETS | SHEET NO. |
| c:\pw_work\PMIDOT\DAVISONJL\dms39909\ssheet.74171.dgn | CHECKED - | REVISED - | 72 | | | | (58,74)(66,67)RS-1 | MACON | 38 | 33 | |
| PLOT SCALE = 10.0000' / IN. | DRAWN - JLD | REVISED - | CONTRACT NO. 74171 | | | | | | | | |
| PLOT DATE = 10/14/2008 | CHECKED - | REVISED - | FED. ROAD DIST. NO. ILLINOIS FED. AID PROJECT | | | | | | | | |
| | | | | SCALE: 10 | SHEET NO. 1 OF 6 SHEETS | STA. 851+00 TO STA. 852+00 | | | | | |