


DATE	
BY	
FINAL SURVEY	
SHRINKED	
NOTE BOOK	
TEMPLATE	
AREAS	
CHECKED	

DATE	
BY	
ORIGINAL SURVEY	
SHRINKED	
NOTE BOOK	
TEMPLATE	
AREAS	
CHECKED	

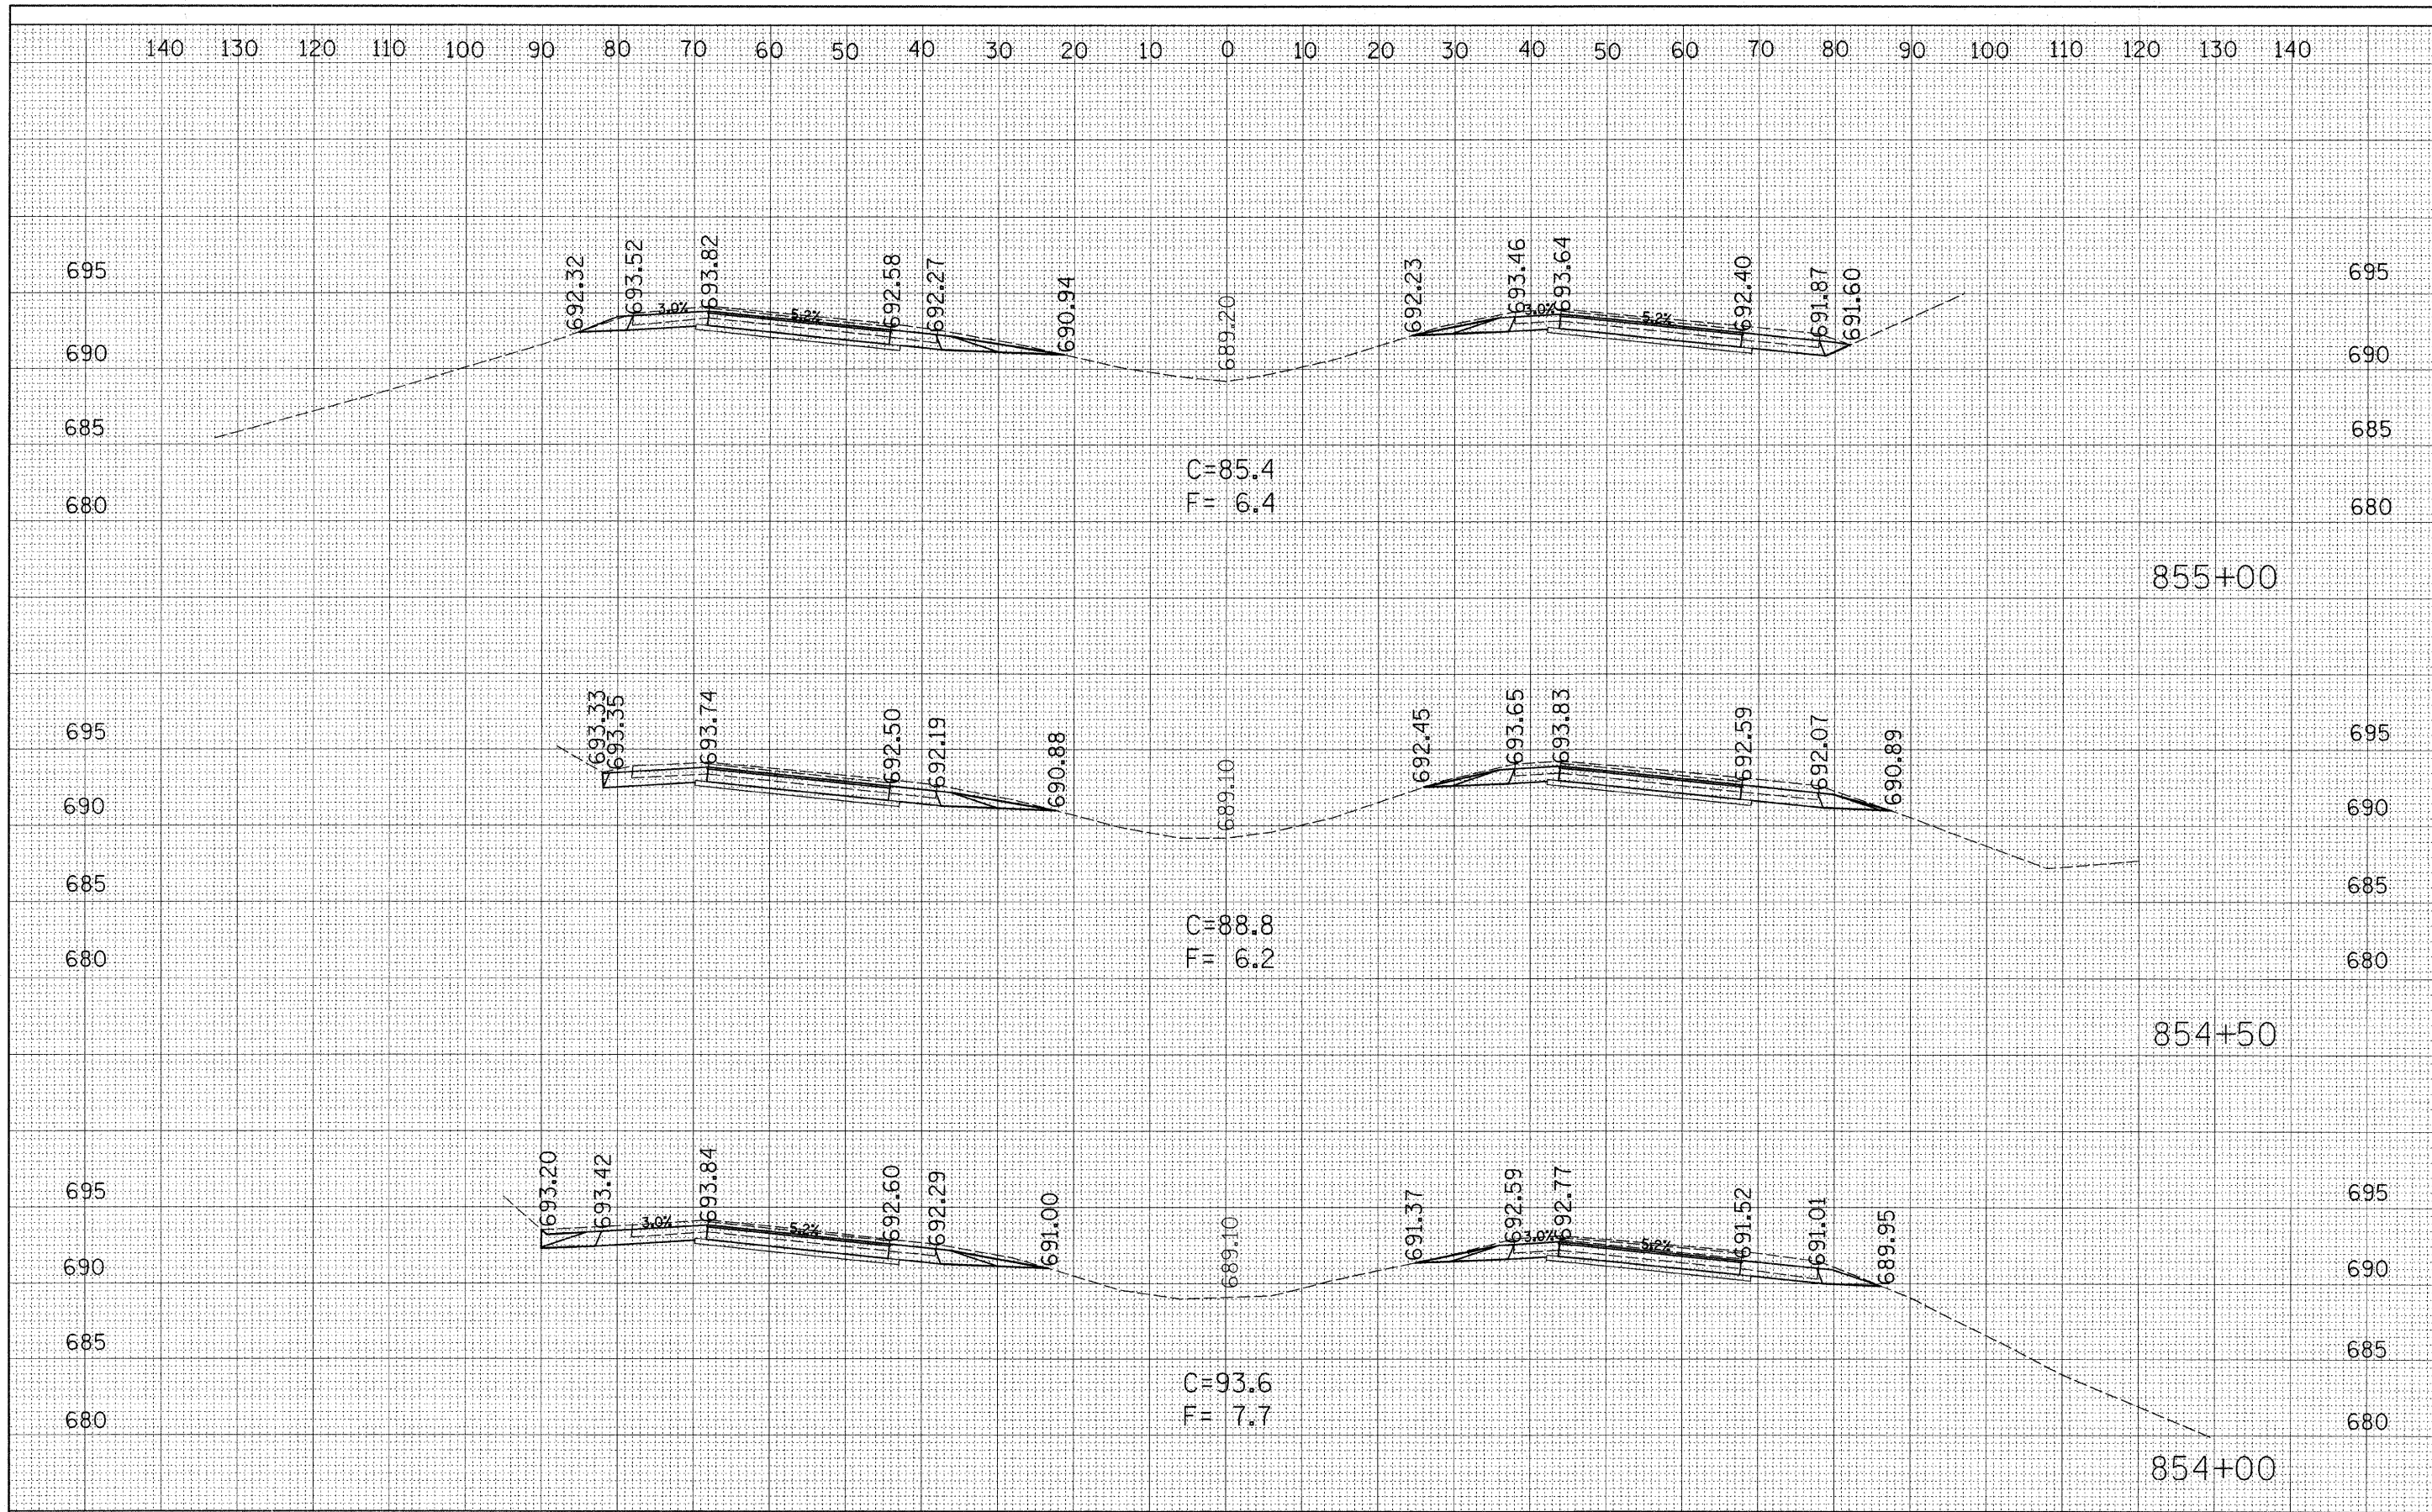

FILE NAME =	USER NAME = davisonjl	DESIGNED - JLD	REVISED -	<b>STATE OF ILLINOIS DEPARTMENT OF TRANSPORTATION</b>	<b>PAVEMENT PATCH</b>	F.A. RTE.	SECTION	COUNTY	TOTAL SHEETS	SHEET NO.
c:\pw\work\PM1001\DAVISONJL\dms39509\sssheet.4171.dgn	PLOT SCALE = 10.0000' / IN.	CHECKED -	REVISED -			72	(58,74)(66,67)RS-1	MACON	38	35
PLOT DATE = 10/14/2009	DRAWN - JLD	CHECKED -	REVISED -			CONTRACT NO. 74171				
						FED. ROAD DIST. NO. ILLINOIS FED. AID PROJECT				
SCALE: 10						SHEET NO. 3 OF 6 SHEETS		STA. 854+00 TO STA. 855+00		