


DATE	BY
DESIGNED	
PLOTTED	
TEMPLATE	
NOTE BOOK	
AREAS CHECKED	
NO.	

DATE	BY
DESIGNED	
PLOTTED	
TEMPLATE	
NOTE BOOK	
AREAS CHECKED	
NO.	

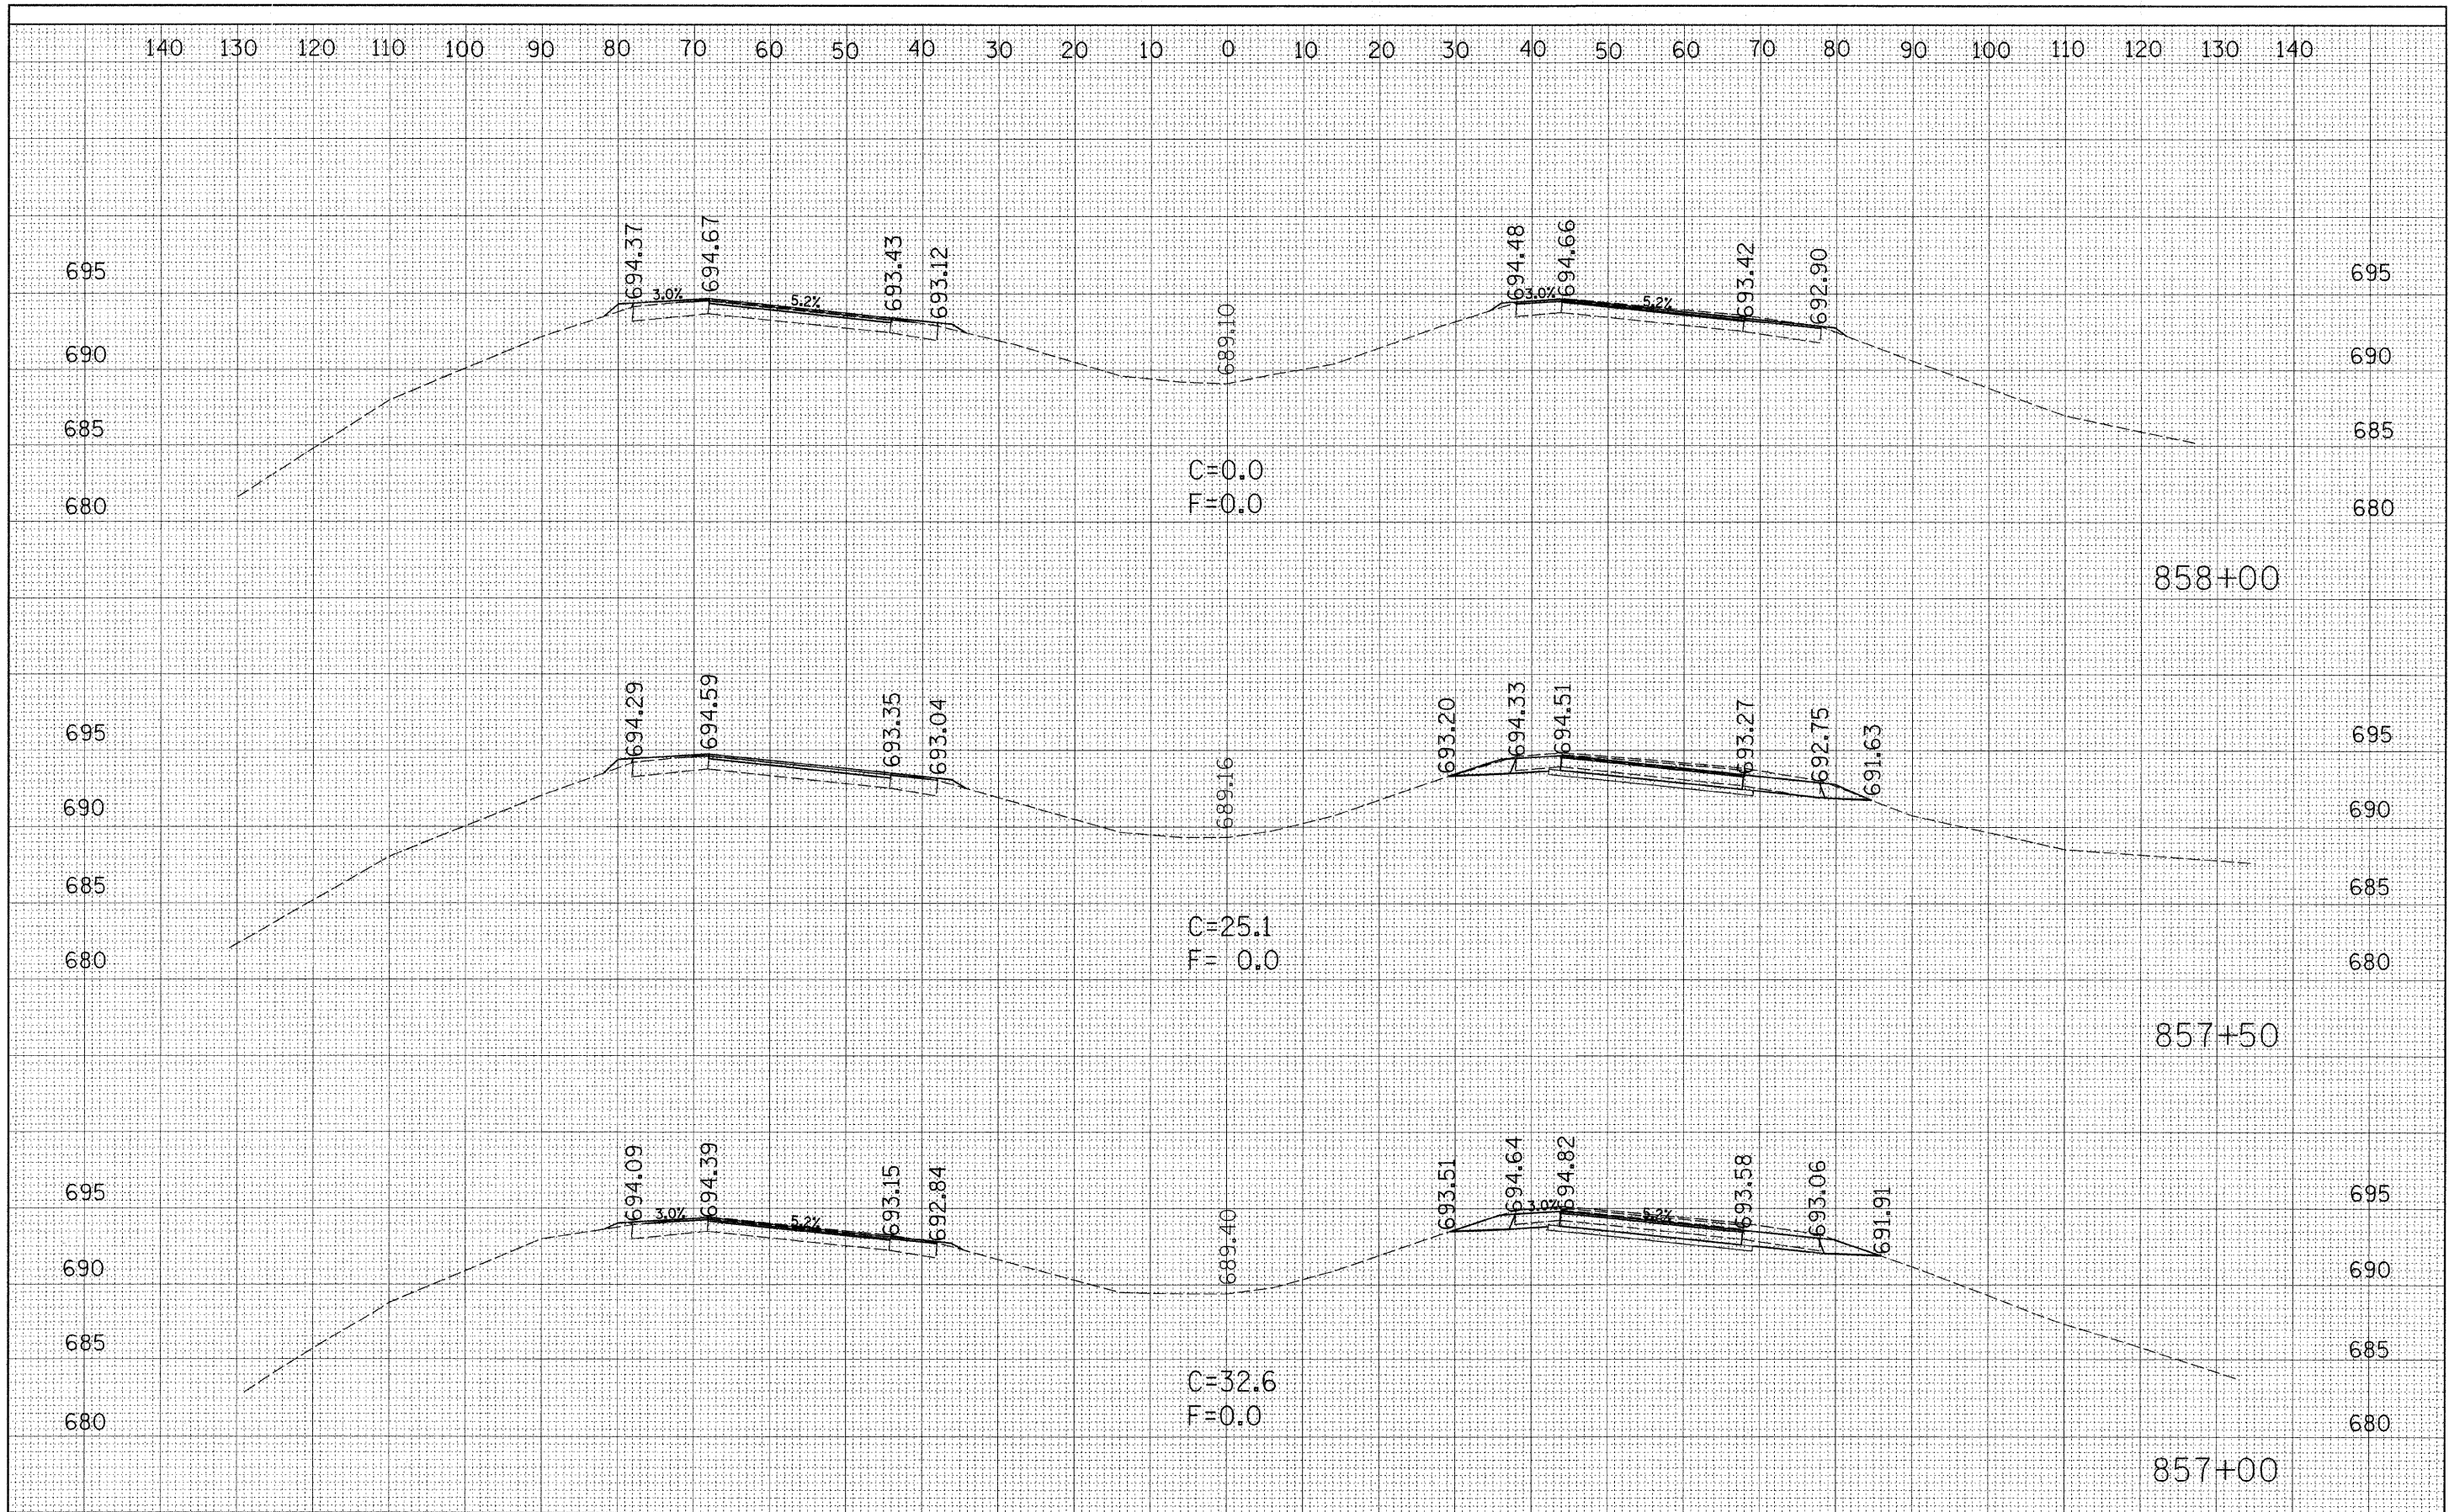

FILE NAME =	USER NAME = davissonjl	DESIGNED - JLD	REVISED -	STATE OF ILLINOIS DEPARTMENT OF TRANSPORTATION	PAVEMENT PATCH	F.A. RTE.	SECTION	COUNTY	TOTAL SHEETS	SHEET NO.	
c:\pwwork\p\WIDOT\DAVISONJL\dms39909\ssheet_74171.dgn	PLLOT SCALE = 10,0000' / IN.	CHECKED -	REVISED -			72	(58,74)(66,67)RS-1	MACON	38	37	
PLOT DATE = 10/14/2008		DRAWN - JLD	REVISED -			CONTRACT NO. 74171					
		CHECKED -	REVISED -			FED. ROAD DIST. NO. ILLINOIS FED. AID PROJECT					
				SCALE: 10	SHEET NO. 5 OF 6 SHEETS	STA. 857+00 TO STA. 858+00					