
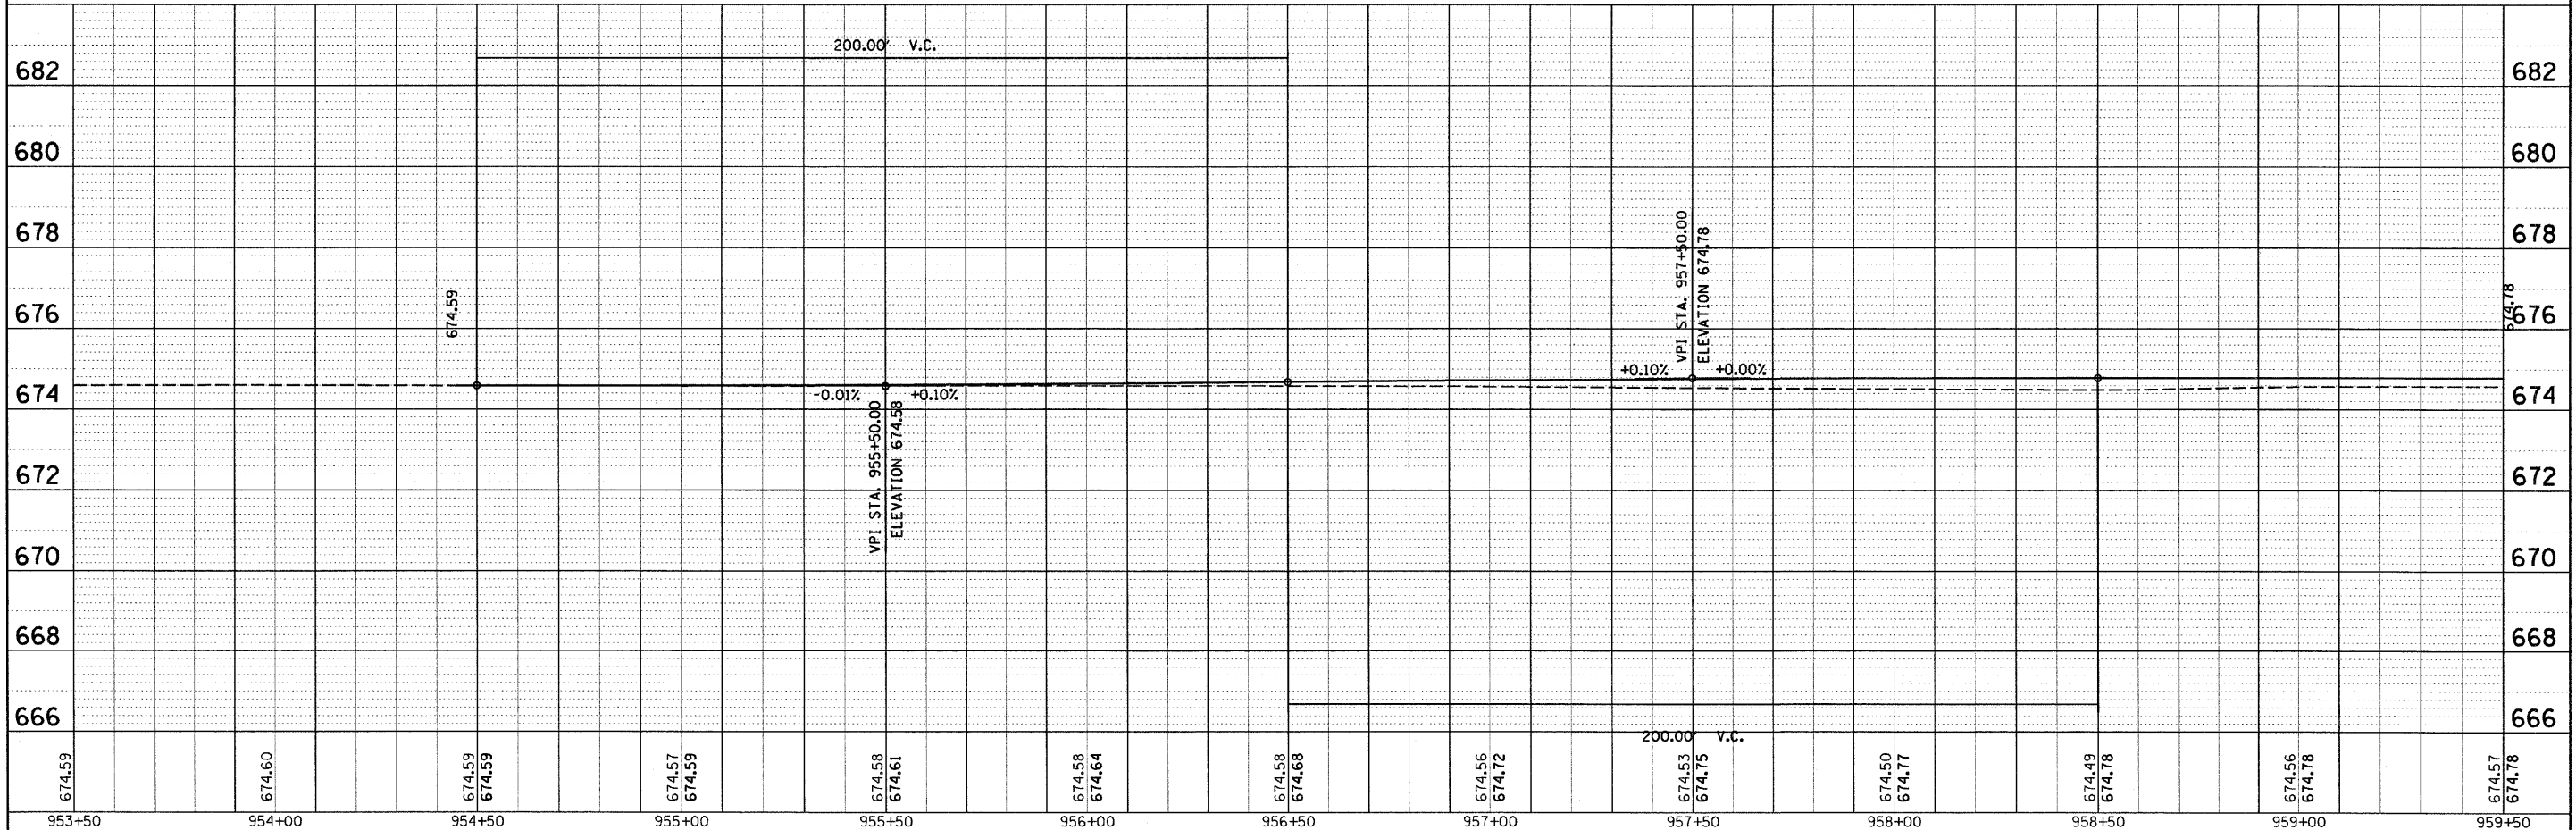


PLAN	SURVEYED	BY	DATE
NOTE BOOK NO.	PLOTTED / CHECKED		
	BY / DATE		
	BY / DATE		

PROFILE	SURVEYED	BY	DATE
NOTE BOOK NO.	PLOTTED / CHECKED		
	BY / DATE		
	BY / DATE		

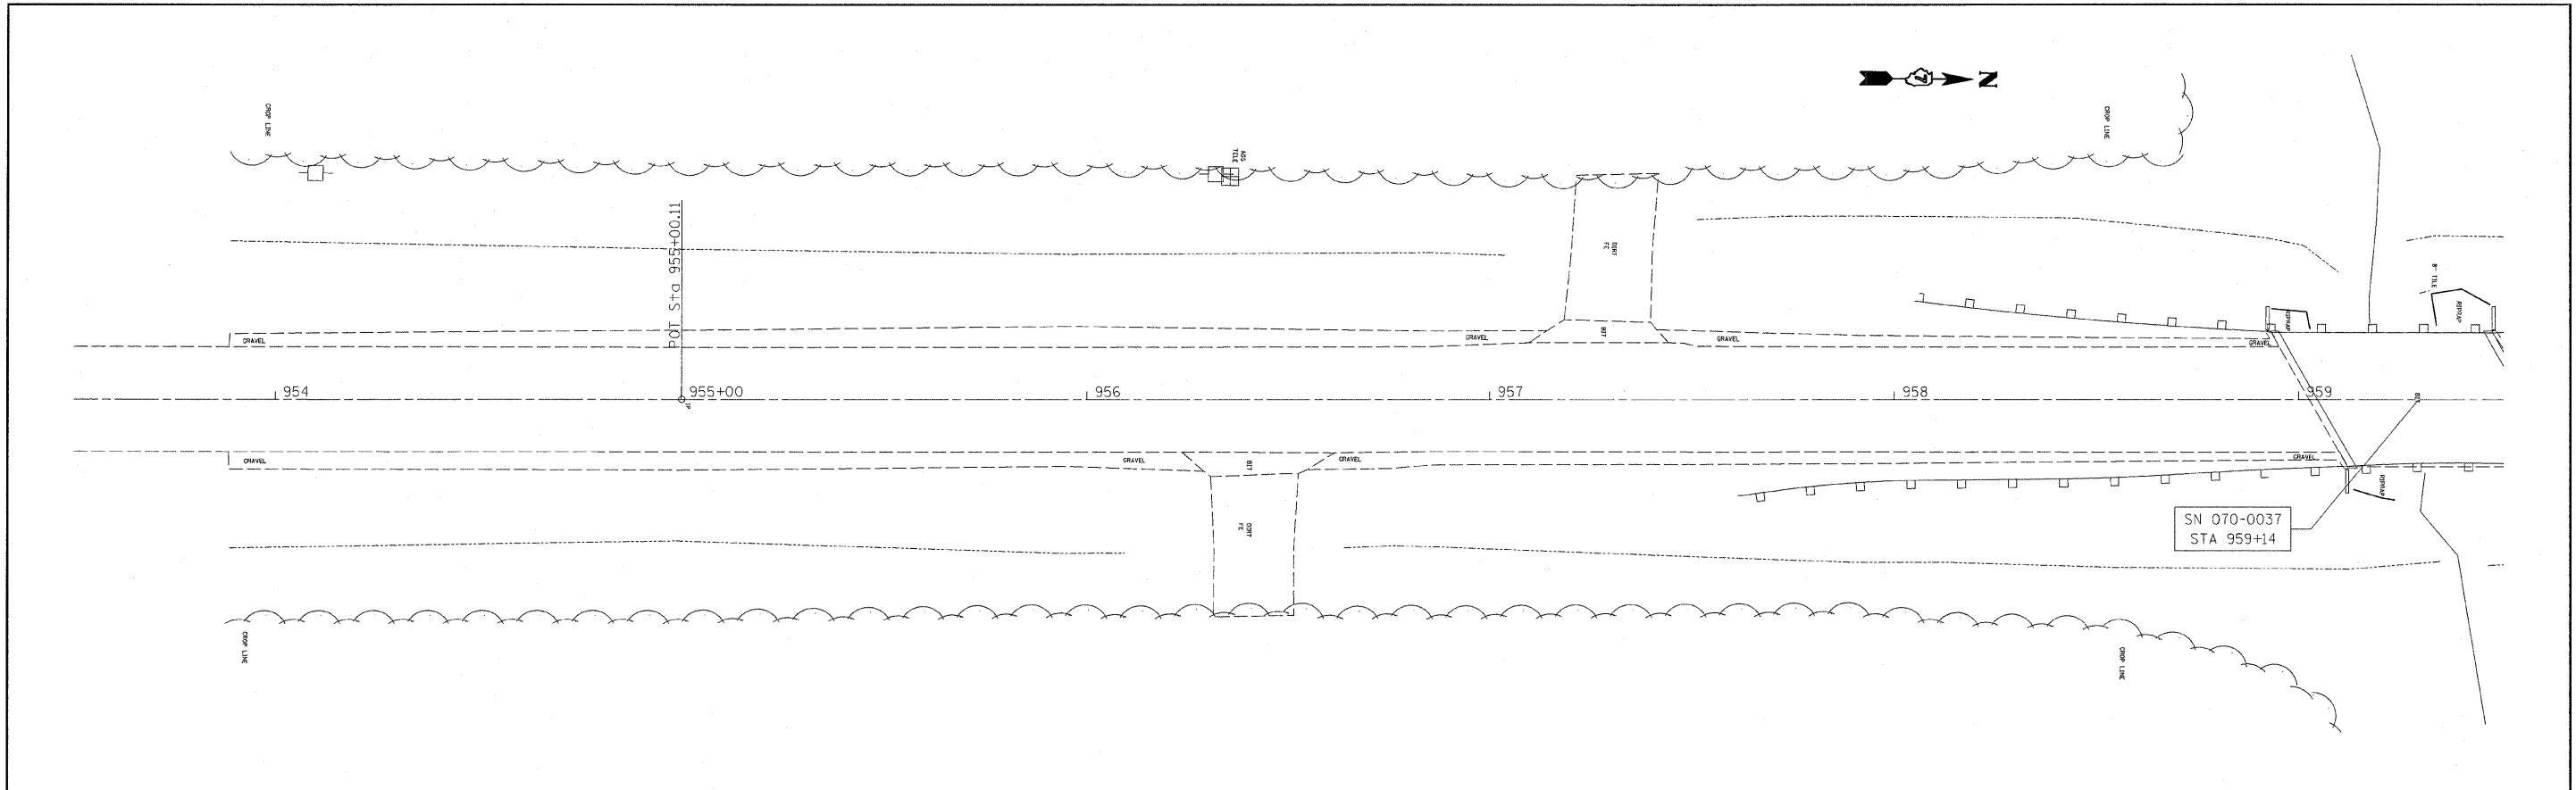

FILE NAME =	USER NAME = staffennk	DESIGNED -	REVISED -	STATE OF ILLINOIS DEPARTMENT OF TRANSPORTATION	PLAN & PROFILE SN 070-0037				F.A.P. RTE.	SECTION	COUNTY	TOTAL SHEETS	SHEET NO.
ci:\projects\74183d\shp8p0700037_74183.dwg		DRAWN -	REVISED -		770	(11681)B-1,(116BR)BR	MOULTRIE	46	6				
PLOT SCALE = 20.0000' / IN.		CHECKED -	REVISED -		SCALE: SHEET NO. OF SHEETS STA. TO STA.				CONTRACT NO. 74183				
PLOT DATE = 8/19/2008		DATE -	REVISED -		FED. ROAD DIST. NO. ILLINOIS FED. AID PROJECT								