


FINAL SURVEY	DATE
NO. _____	BY _____
NO. _____	NO. _____
NO. _____	NO. _____
NO. _____	NO. _____
NO. _____	NO. _____
NO. _____	NO. _____
NO. _____	NO. _____

ORIGINAL SURVEY	DATE
NO. _____	BY _____
NO. _____	NO. _____
NO. _____	NO. _____
NO. _____	NO. _____
NO. _____	NO. _____
NO. _____	NO. _____
NO. _____	NO. _____

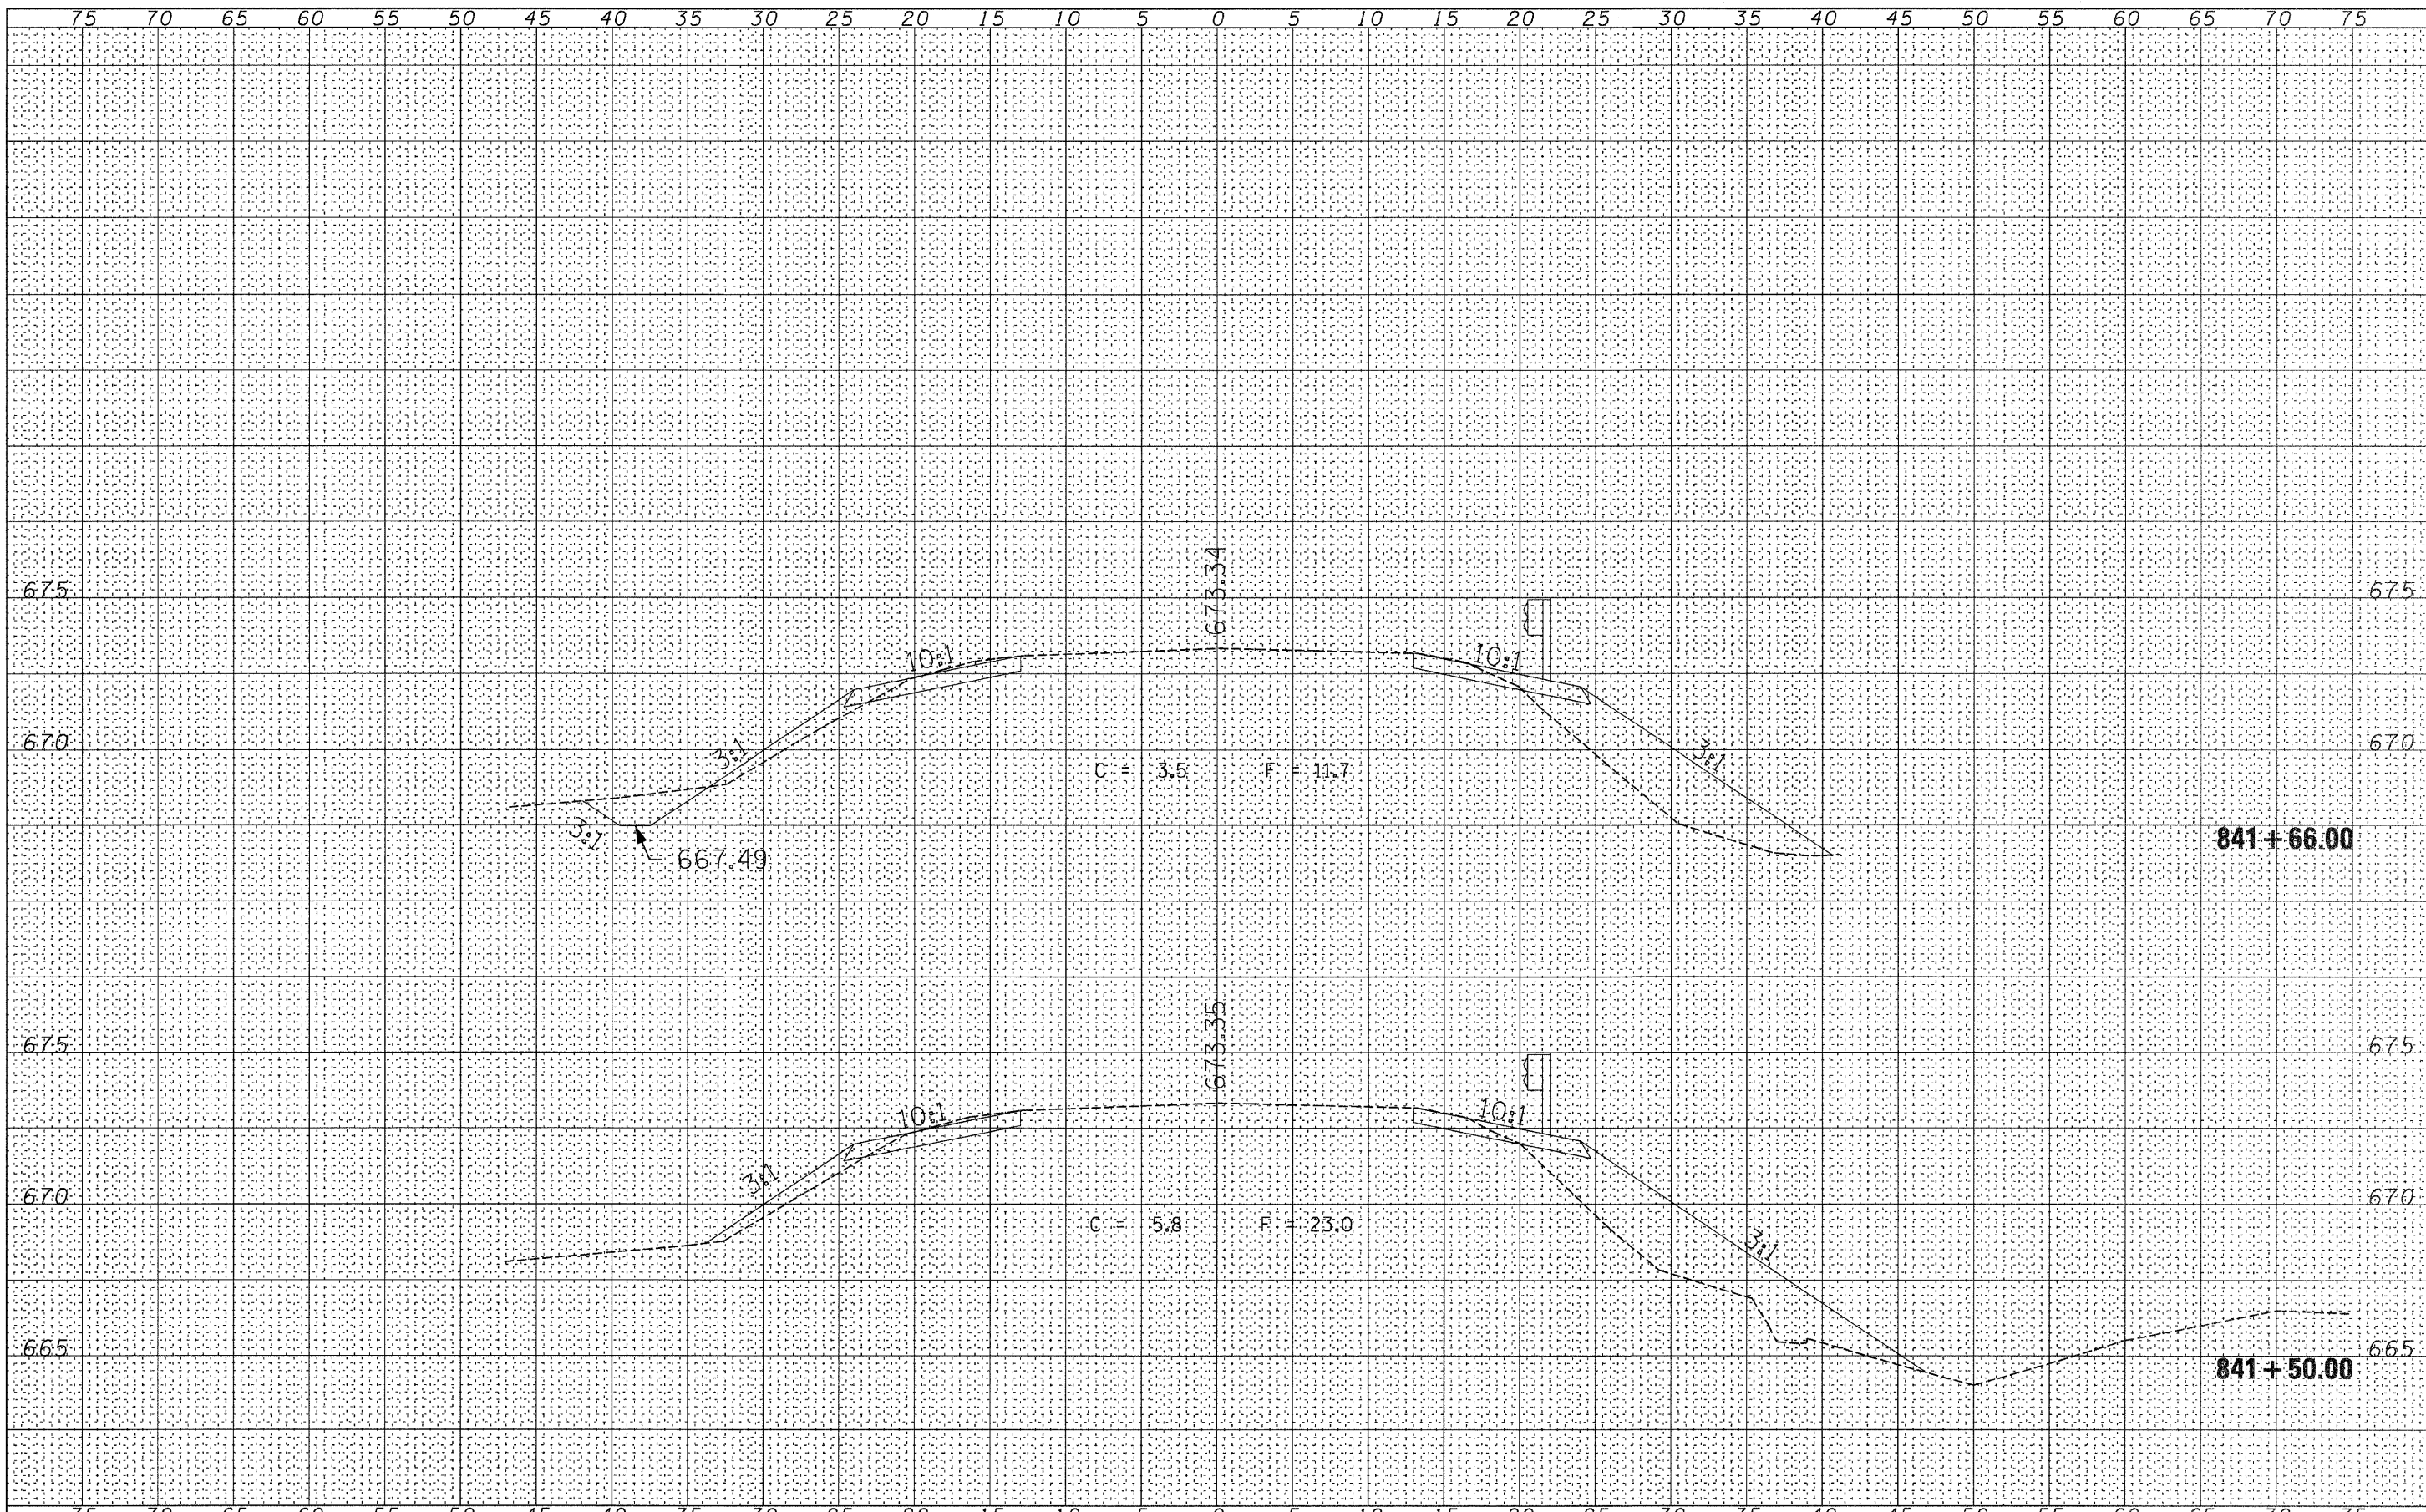

FILE NAME =	USER NAME = *USER*	DESIGNED -	REVISED -	STATE OF ILLINOIS DEPARTMENT OF TRANSPORTATION	CROSS-SECTIONS			F.A.P. RTE.	SECTION	COUNTY	TOTAL SHEETS	SHEET NO.	
#FILE#		DRAWN -	REVISED -		SCALE:	SHEET NO.	OF	SHEETS	770	(116B)B-1,(116BR)BR	MOULTRIE	46	37
		CHECKED -	REVISED -		STA. 841+50.00	TO STA. 841+66.00			CONTRACT NO. 74183				
		DATE -	REVISED -				ILLINOIS FED. AID PROJECT						