


DATE	
BY	
DESIGNED	
DRAWN	
CHECKED	
DATE	
USER	
SCALE	
DATE	

DATE	
BY	
DESIGNED	
DRAWN	
CHECKED	
DATE	
USER	
SCALE	
DATE	

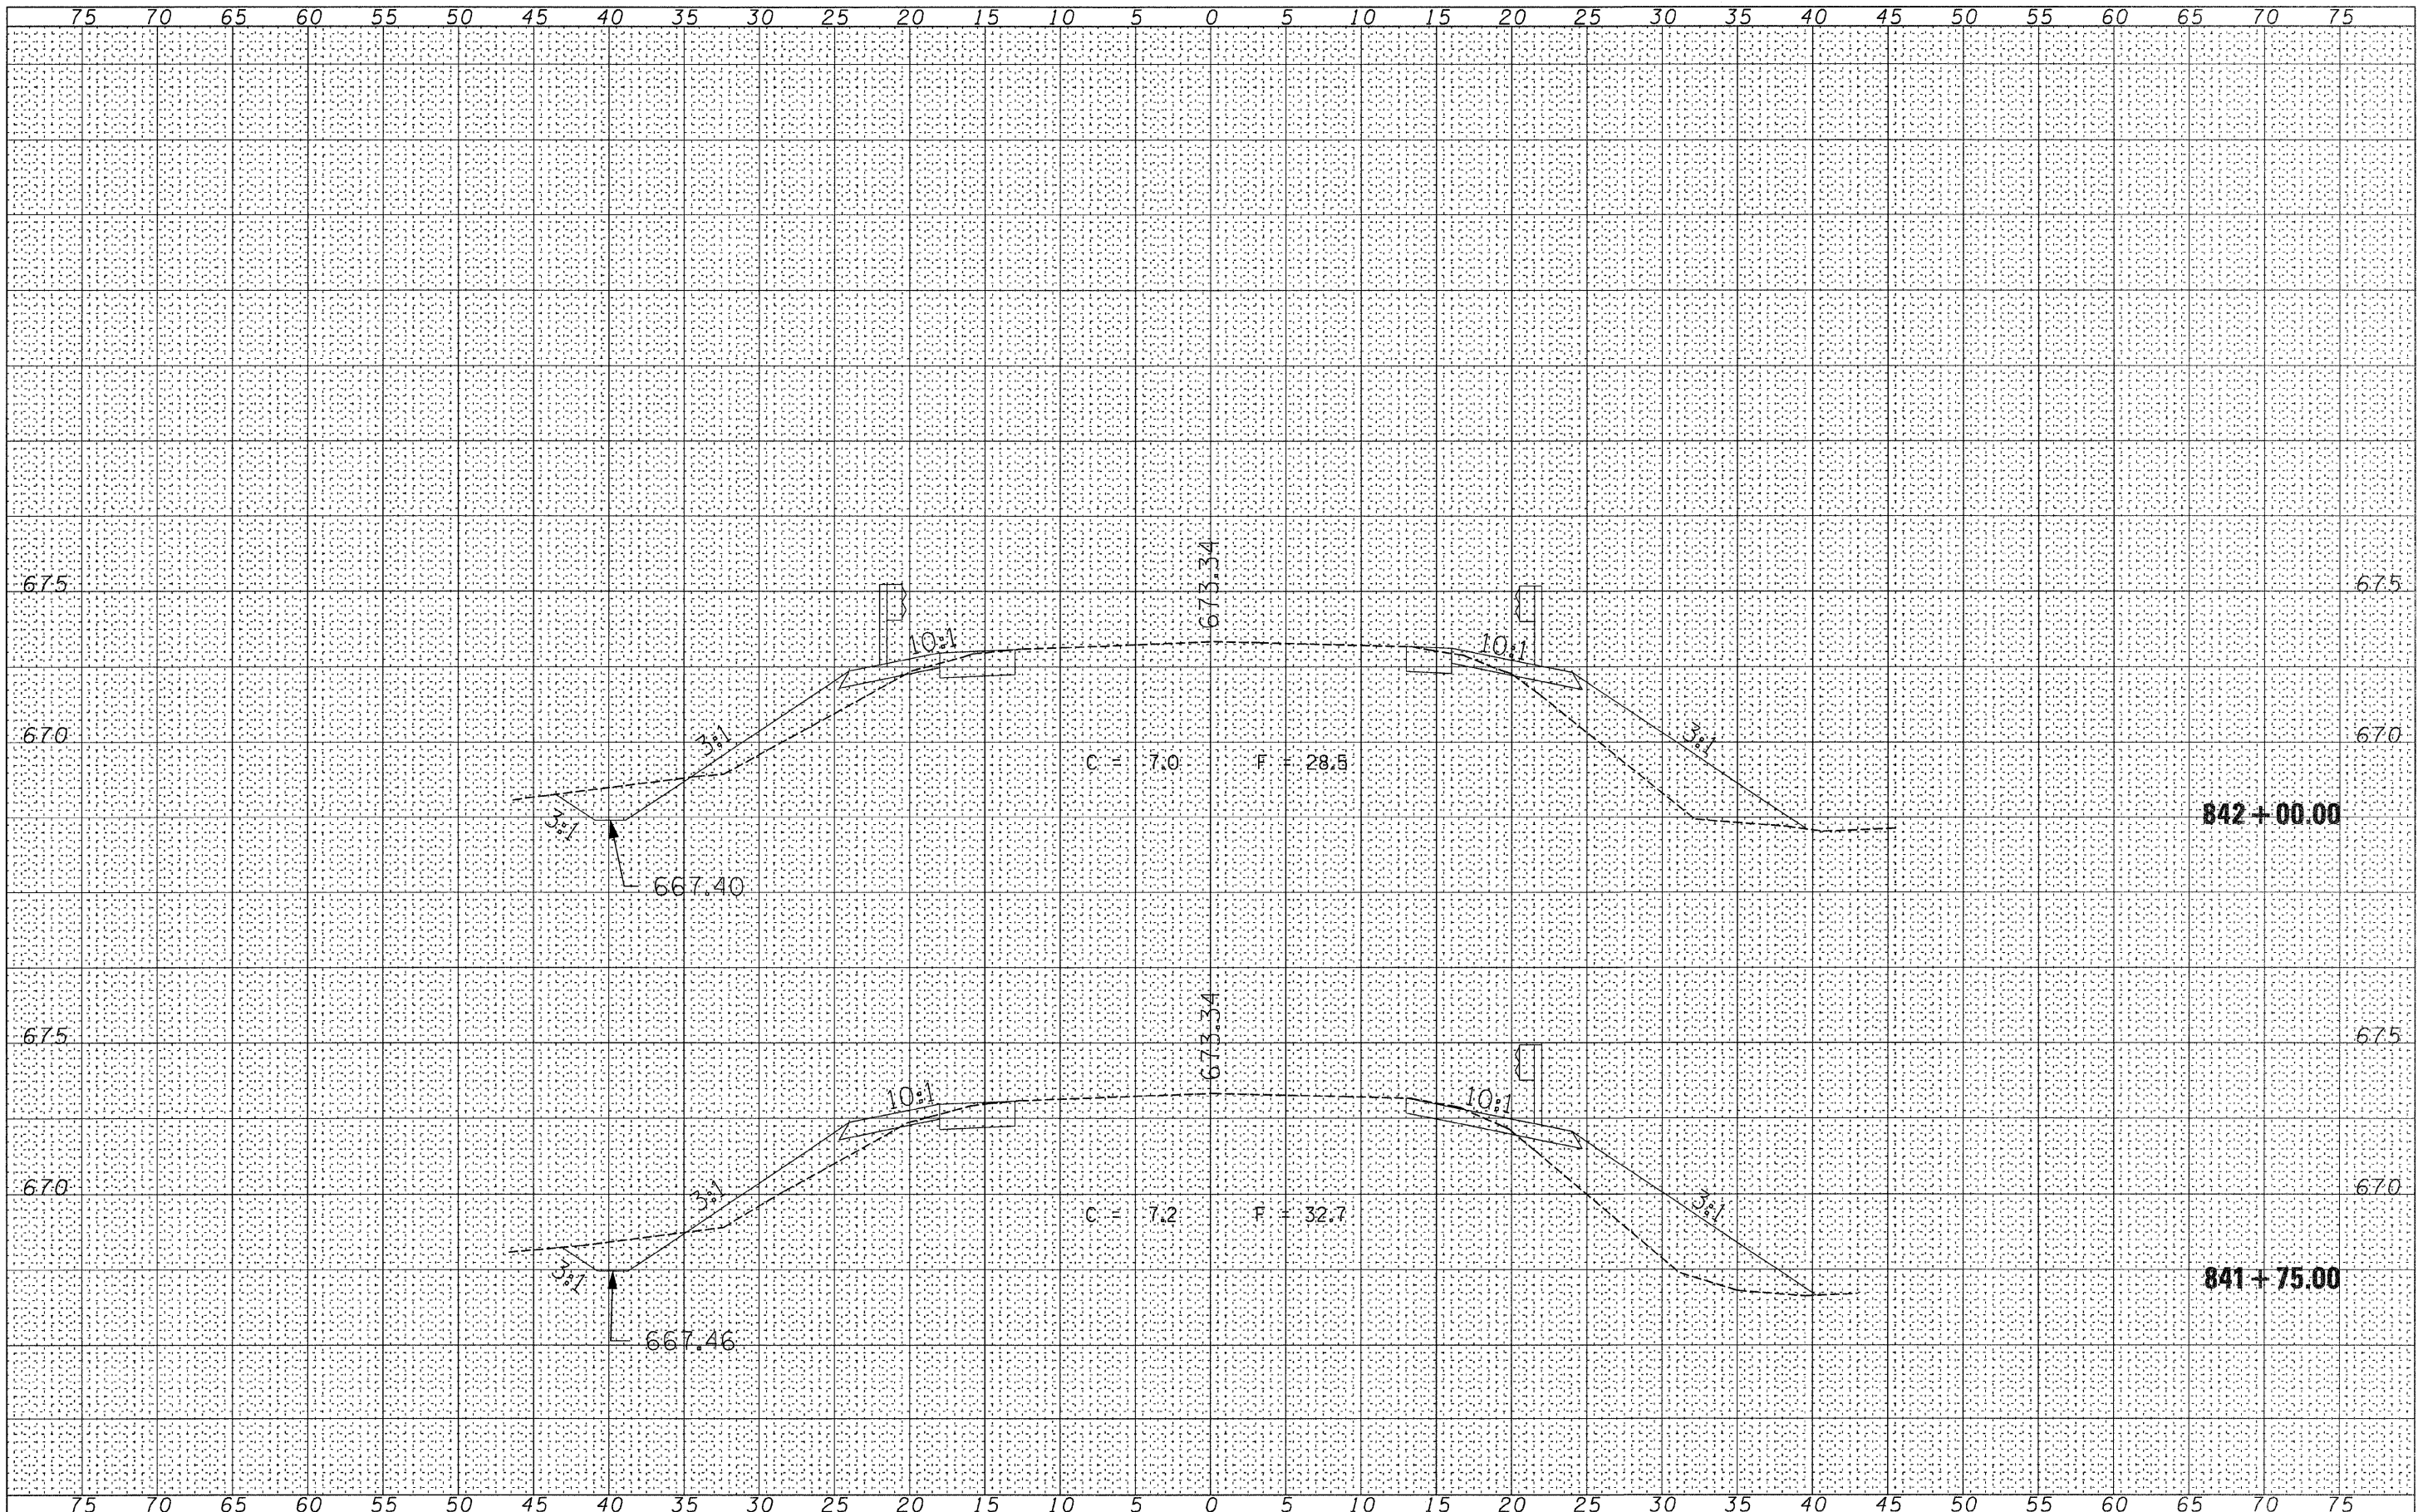

FILE NAME =	USER NAME = *USER*	DESIGNED -	REVISED -	STATE OF ILLINOIS DEPARTMENT OF TRANSPORTATION				CROSS-SECTIONS				F.A.P. RTE.	SECTION	COUNTY	TOTAL SHEETS	SHEET NO.
*FILE#		DRAWN -	REVISED -									770	(116B)B-1,(116B)BR	MOULTRIE	46	38
	PLOT SCALE = *SCALE*	CHECKED -	REVISED -	SCALE: SHEET NO. OF SHEETS STA. 841+75.00 TO STA. 842+00.00				FED. ROAD DIST. NO. ILLINOIS FED. AID PROJECT								
	PLOT DATE = *DATE*	DATE -	REVISED -					CONTRACT NO. 74183								