


FINAL SURVEY	DATE
NO. _____	BY _____
NOTE BOOK	
NO. _____	
TEMPLATES	
AREAS	
CHECKED	

ORIGINAL SURVEY	DATE
NO. _____	BY _____
NOTE BOOK	
NO. _____	
TEMPLATES	
AREAS	
CHECKED	

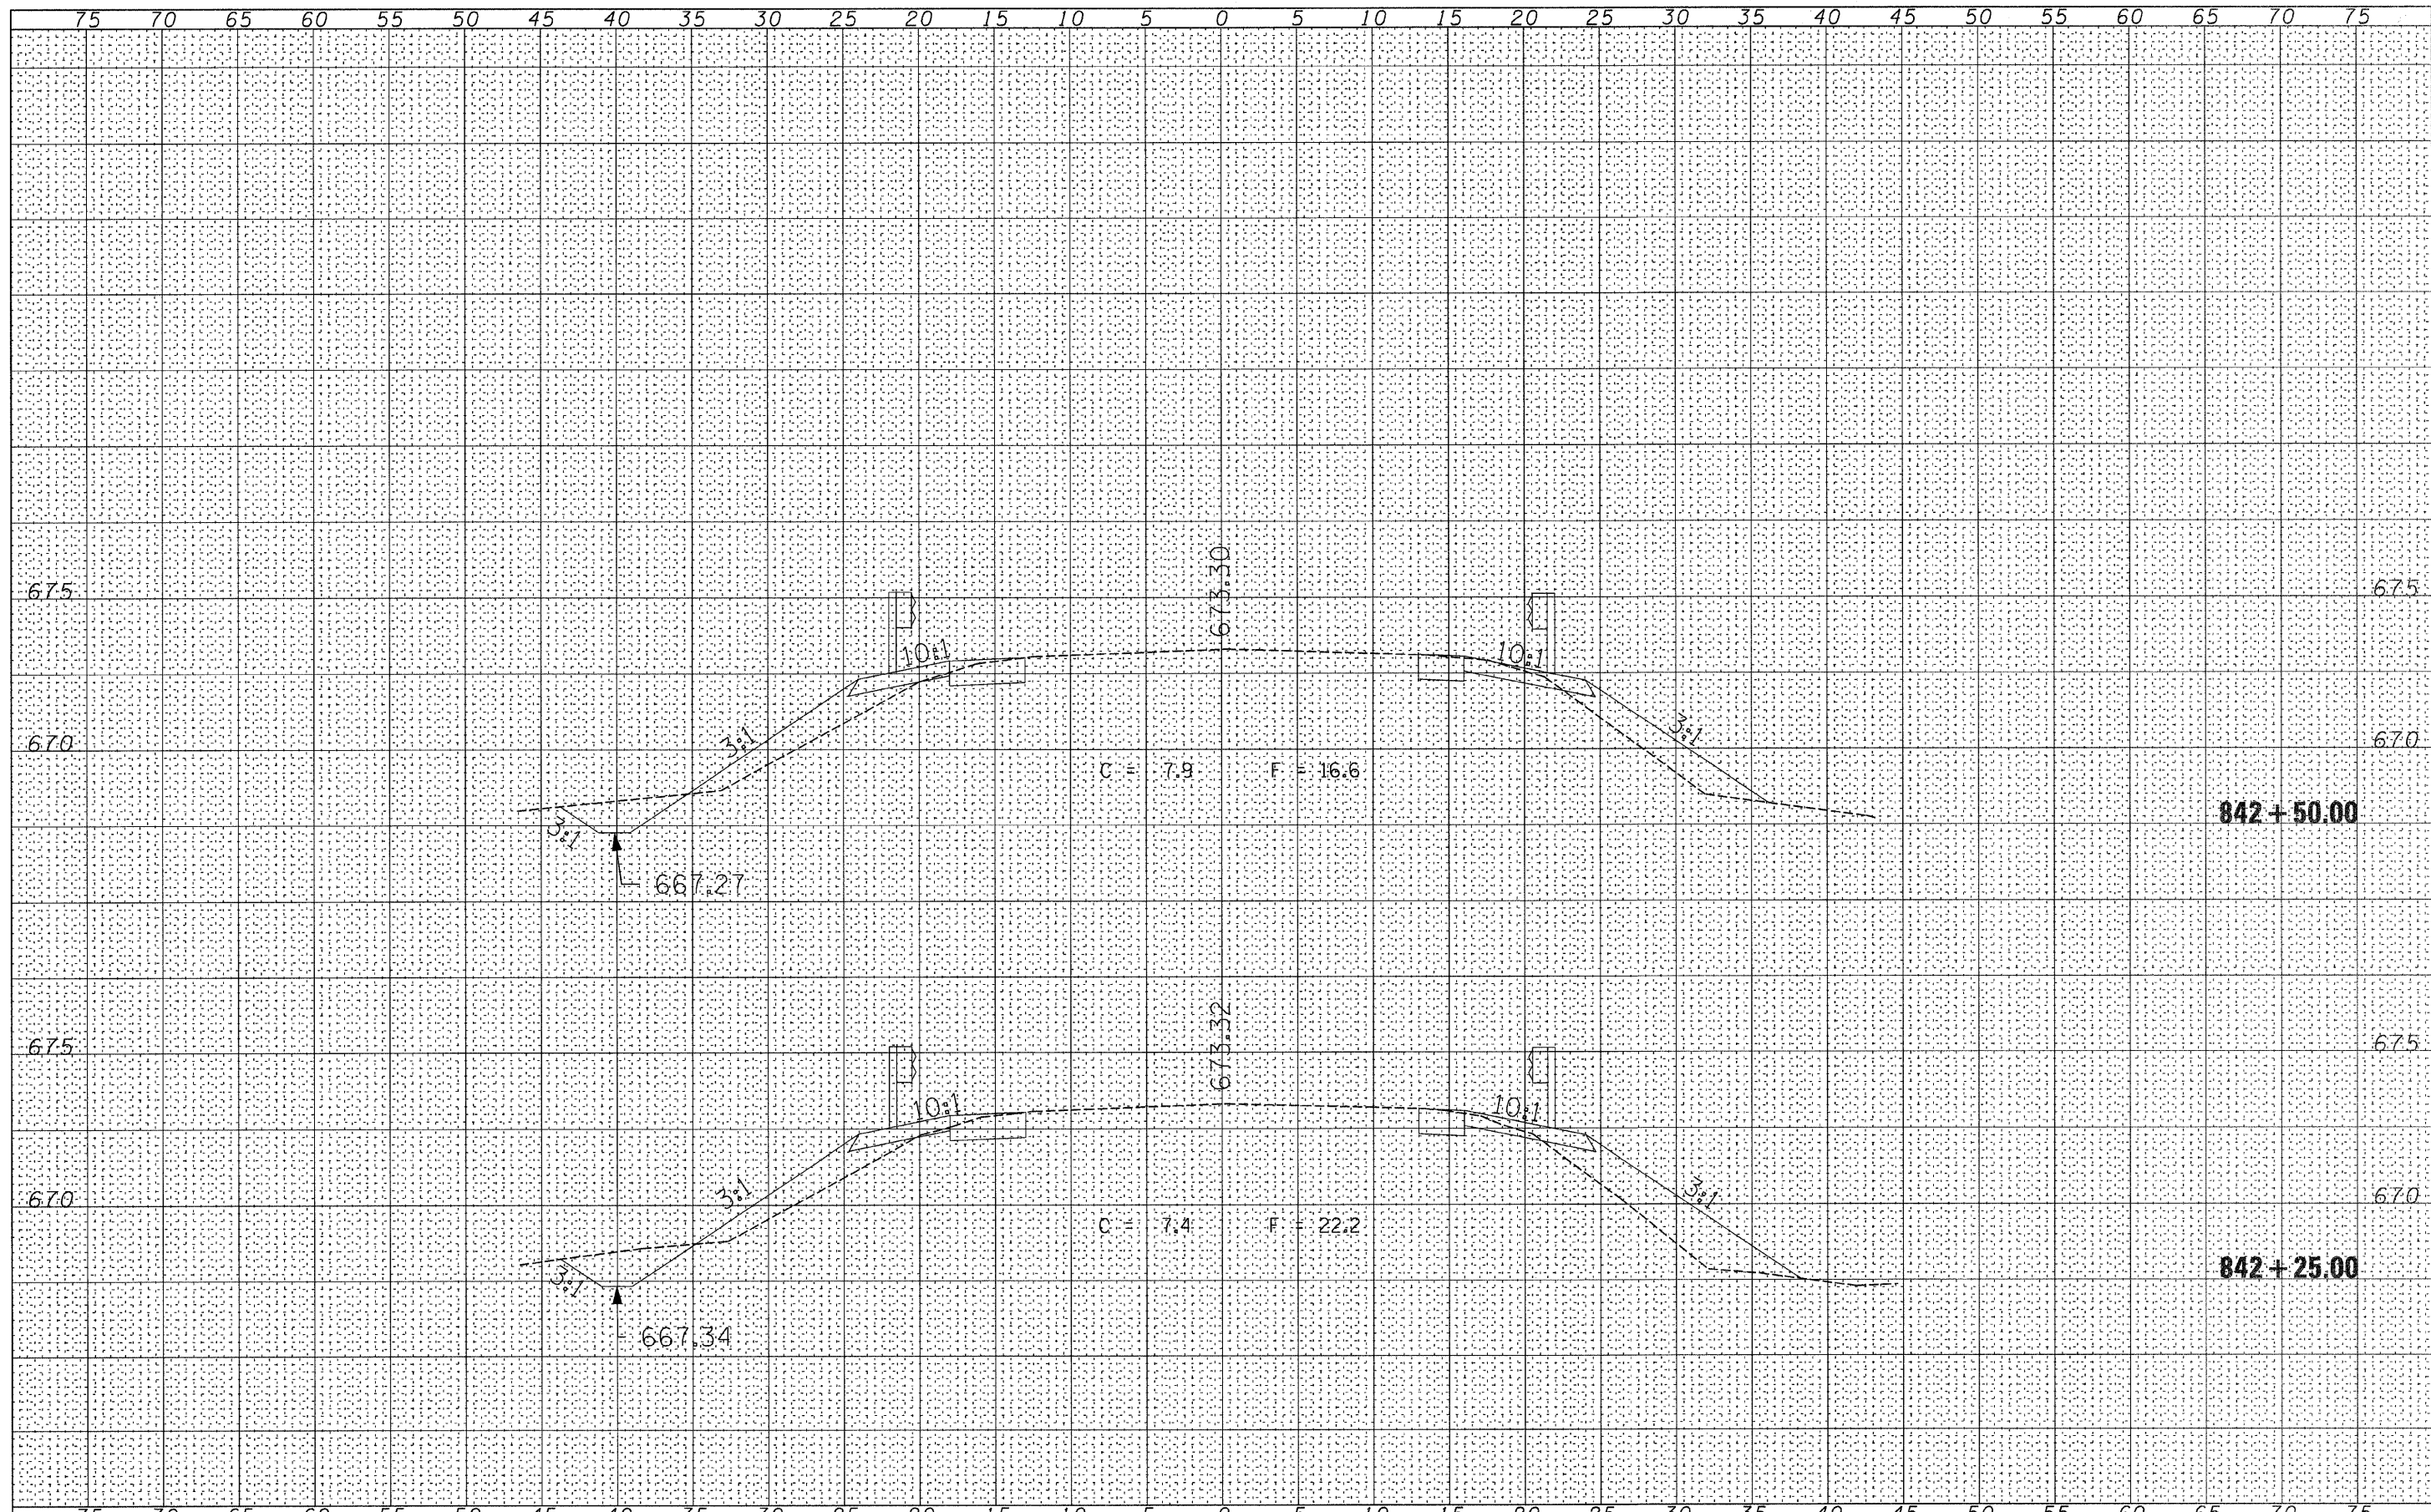

FILE NAME =	USER NAME = #USER#	DESIGNED -	REVISED -	<b>STATE OF ILLINOIS</b> <b>DEPARTMENT OF TRANSPORTATION</b>	<b>CROSS-SECTIONS</b>			F.A.P. RTE.	SECTION	COUNTY	TOTAL SHEETS	SHEET NO.	
#FILE#		DRAWN -	REVISED -		SCALE:	SHEET NO.	OF	SHEETS	770	(116B1)B-1,(116BR1)BR	MOULTRIE	46	39
		CHECKED -	REVISED -		STA. 842+25.00	TO STA. 842+50.00	FED. ROAD DIST. NO.		ILLINOIS FED. AID PROJECT		CONTRACT NO. 74183		
		DATE -	REVISED -										