



① EXISTING TYPICAL CROSS SECTION

STA. 131+57 TO STA. 10+00  
 STA. 10+00 (BK) = STA. 43+85 (AH)  
 STA. 43+85 TO STA. 188+64  
 STA. 188+64 (BK) = STA. 7+07.50 (AH)

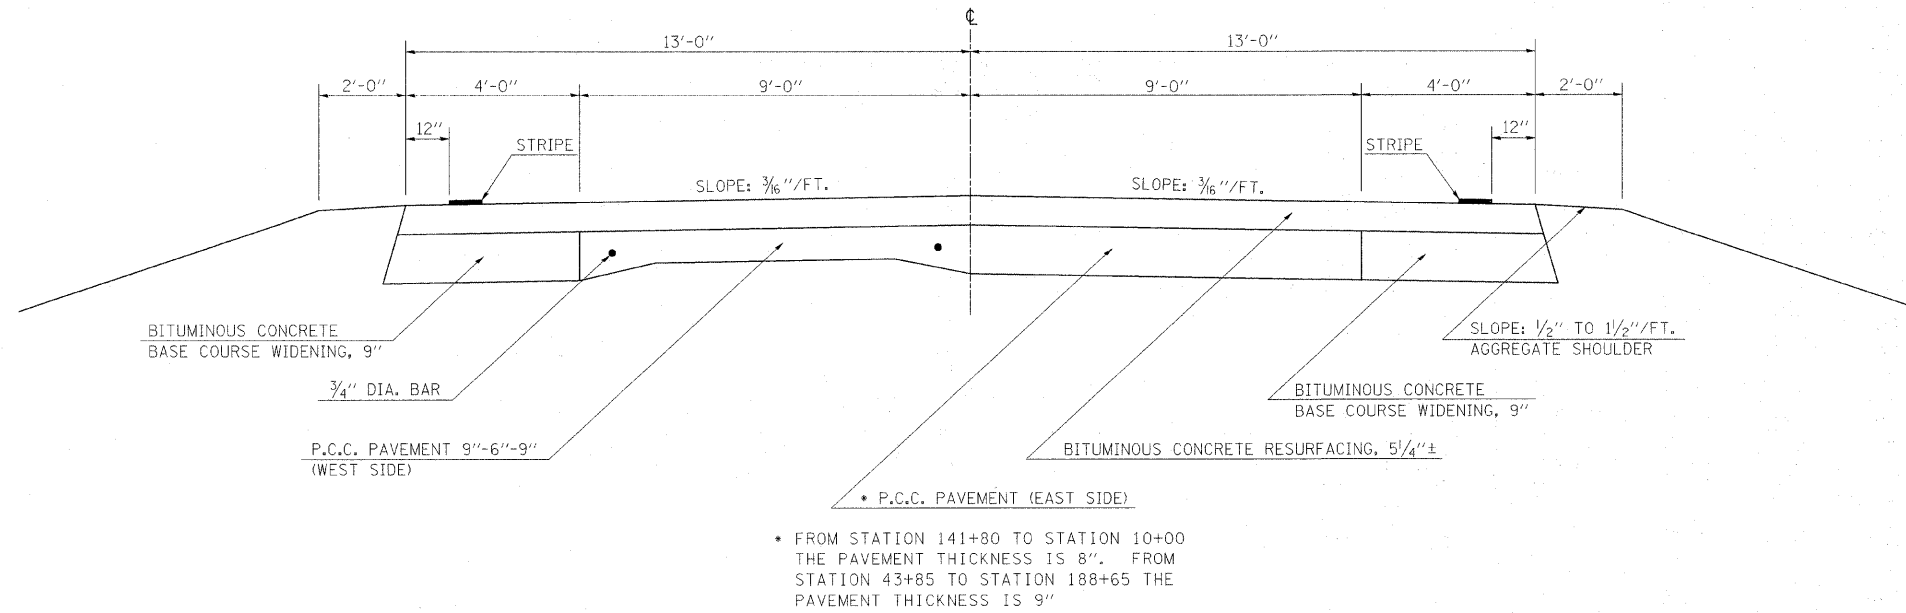

② EXISTING TYPICAL CROSS SECTION

STA. 7+07.50 TO STA. 10+00

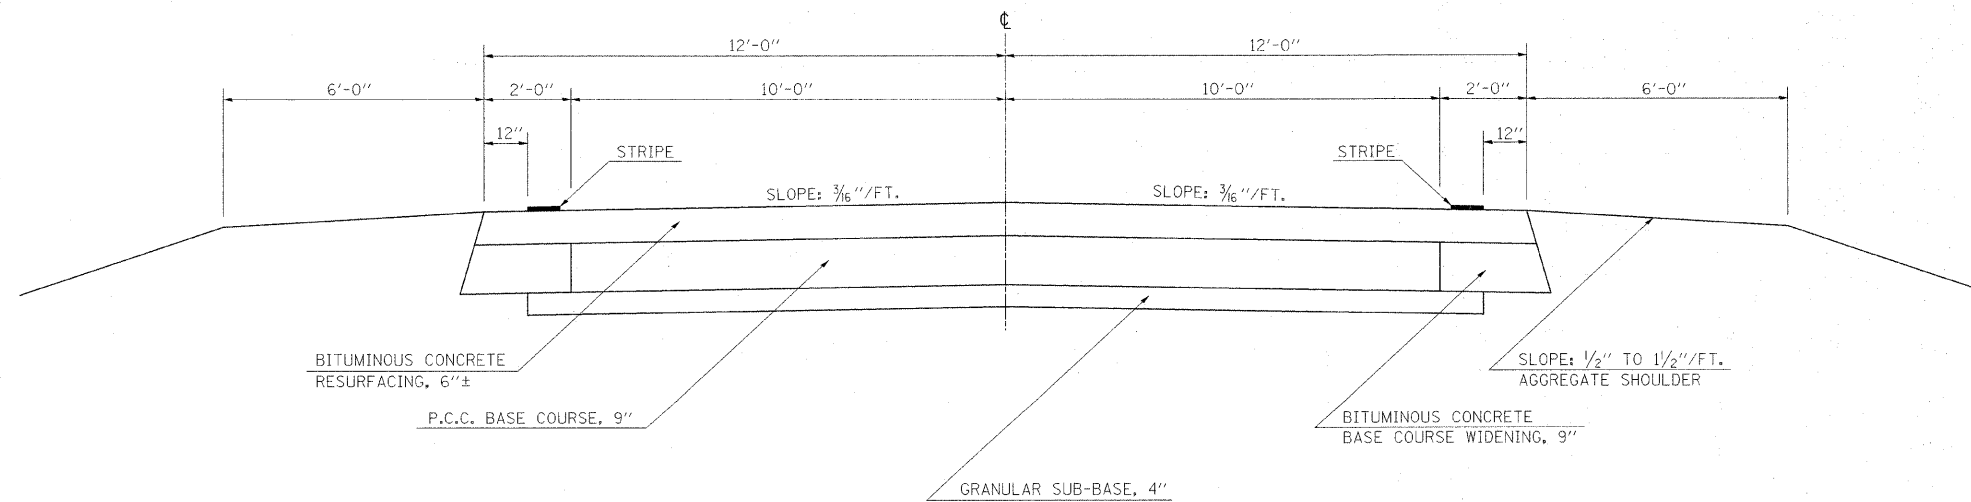

FILE NAME =	USER NAME = swartzrw	DESIGNED -	REVISED -	<b>STATE OF ILLINOIS DEPARTMENT OF TRANSPORTATION</b>	<b>TYPICAL CROSS SECTIONS</b>		F.A.P. RTE.	SECTION	COUNTY	TOTAL SHEETS	SHEET NO.
cr:\pw\work\PWIDOT\SWARTZRW\dms50687\d74263-shr\typical.dgn	PLOT SCALE = 50,0000' / IN.	DRAWN -	REVISED -				820	(22,5)RS-2	COLES	22	4
	PLOT DATE = 10/9/2008	CHECKED -	REVISED -		SCALE: NA	SHEET NO. 1 OF 2 SHEETS	STA.	TO STA.	CONTRACT NO. 74263		
		DATE -	REVISED -				FED. ROAD DIST. NO.	ILLINOIS FED. AID PROJECT			