



① PROPOSED TYPICAL CROSS SECTION

STA. 131+57 TO STA. 10+00  
 STA. 10+00 (BK) = STA. 43+85 (AH)  
 STA. 43+85 TO STA. 188+64  
 STA. 188+64 (BK) = STA. 7+07.50 (AH)

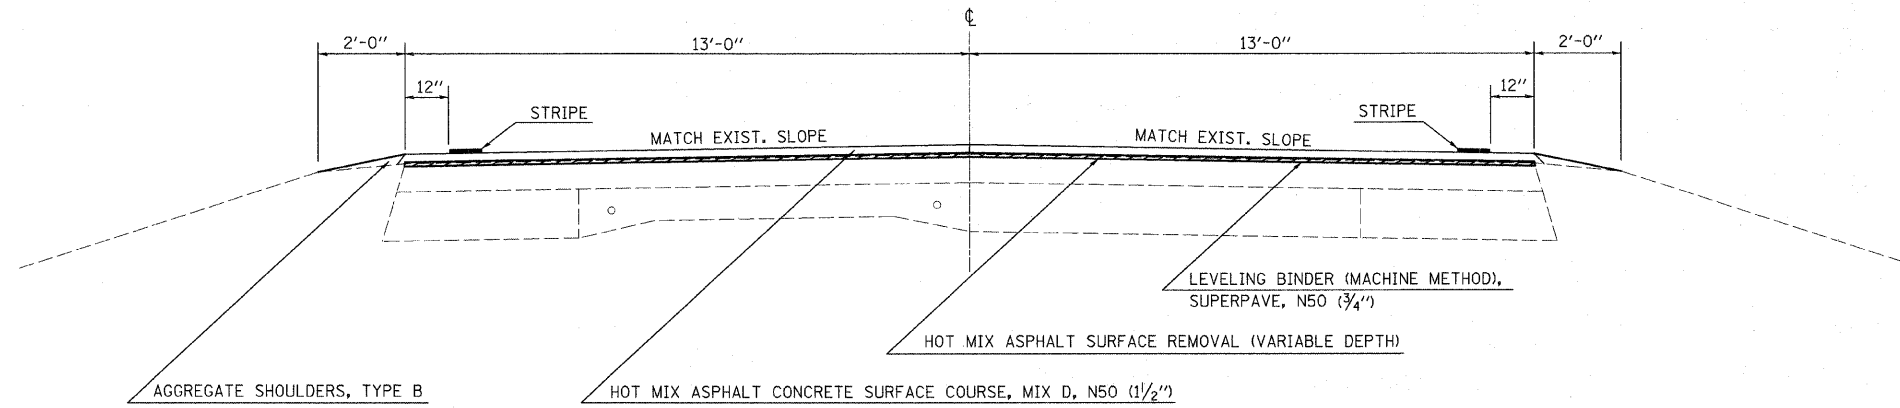

② PROPOSED TYPICAL CROSS SECTION

STA. 7+35.50 TO STA. 10+00

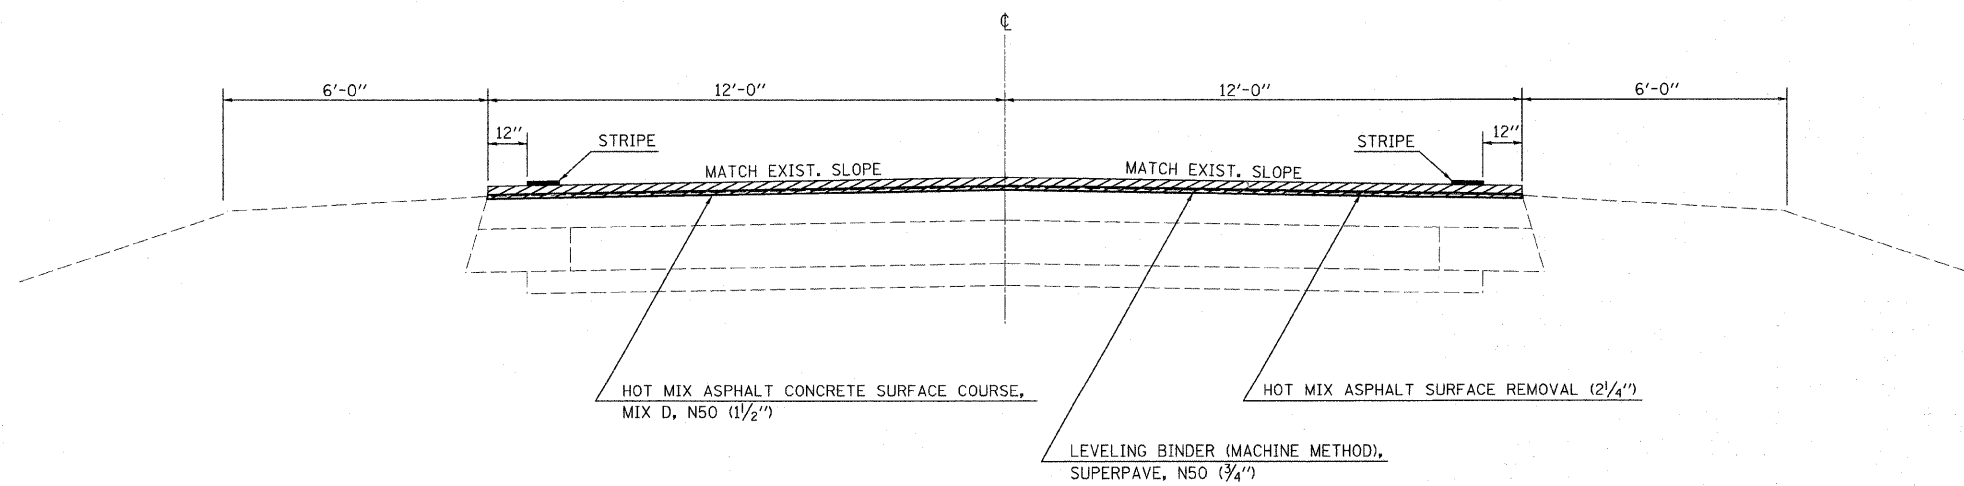

FILE NAME =	USER NAME = swartzw	DESIGNED -	REVISED -	<b>STATE OF ILLINOIS DEPARTMENT OF TRANSPORTATION</b>	<b>TYPICAL CROSS SECTIONS</b>		F.A.P. RTE.	SECTION	COUNTY	TOTAL SHEETS	SHEET NO.
et\pw_work\FWIDOT\SWARTZRW\dms50687\d74263-sh-t-typico1.s.dgn	PLOT SCALE = 50,0000' / IN.	DRAWN -	REVISED -				820	(22,5)RS-2	COLES	22	5
	PLOT DATE = 10/9/2008	CHECKED -	REVISED -		SCALE: NA SHEET NO. 2 OF 2 SHEETS STA. TO STA.		FED. ROAD DIST. NO. ILLINOIS FED. AID PROJECT		CONTRACT NO. 74263		
		DATE -	REVISED -								