


### TYPICAL CROSS SECTIONS


STA 577+71.78 TO STA 603+36.00

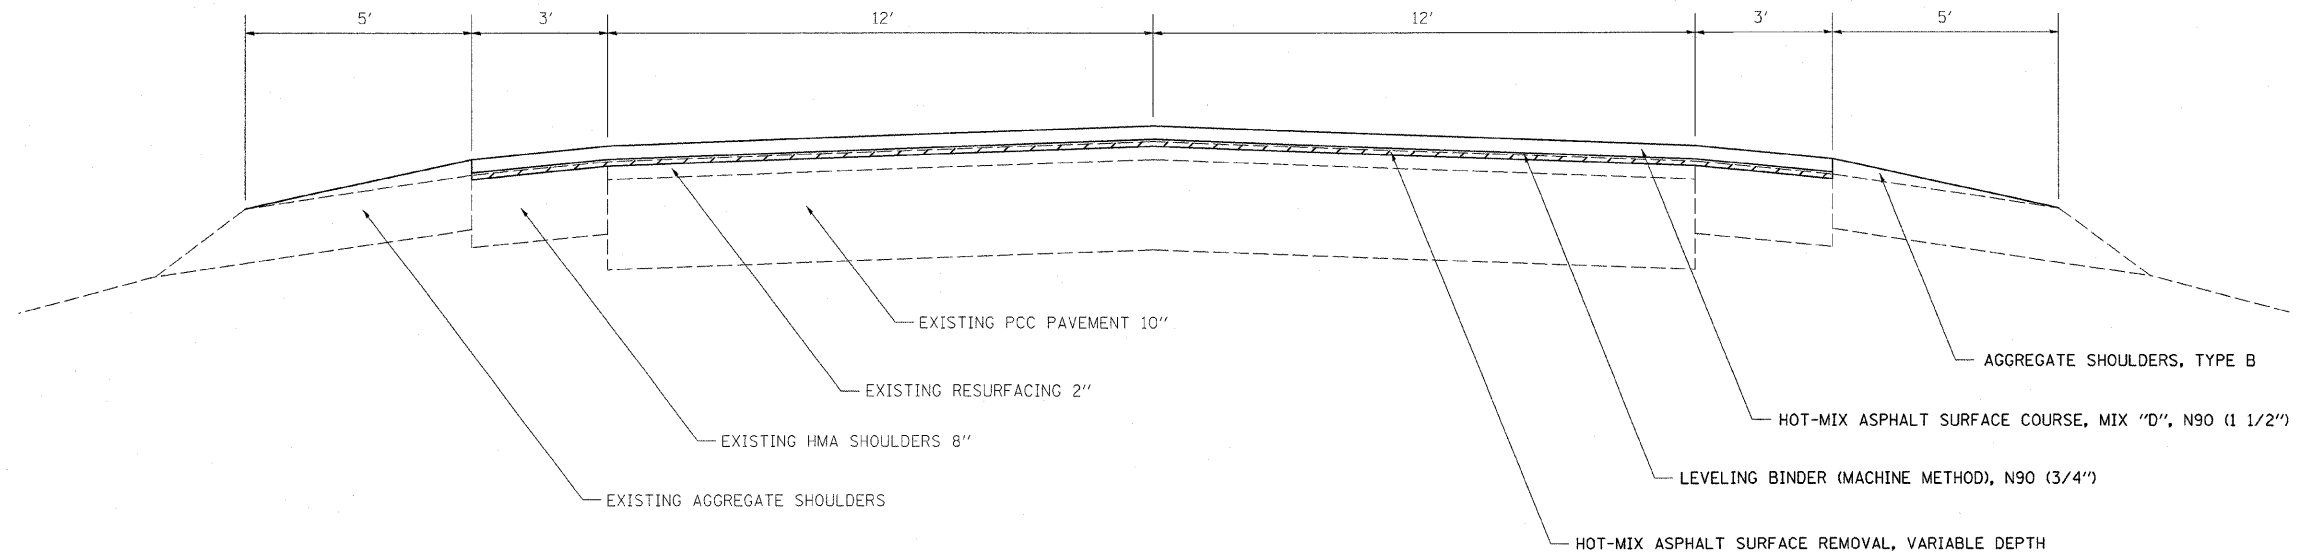

### TYPICAL CROSS SECTIONS

STA 608+50.00 TO STA 803+06.00

NOTE: EBL SHOWN - ROTATE ABOUT  $\phi$  FOR WBL ON TANGENT

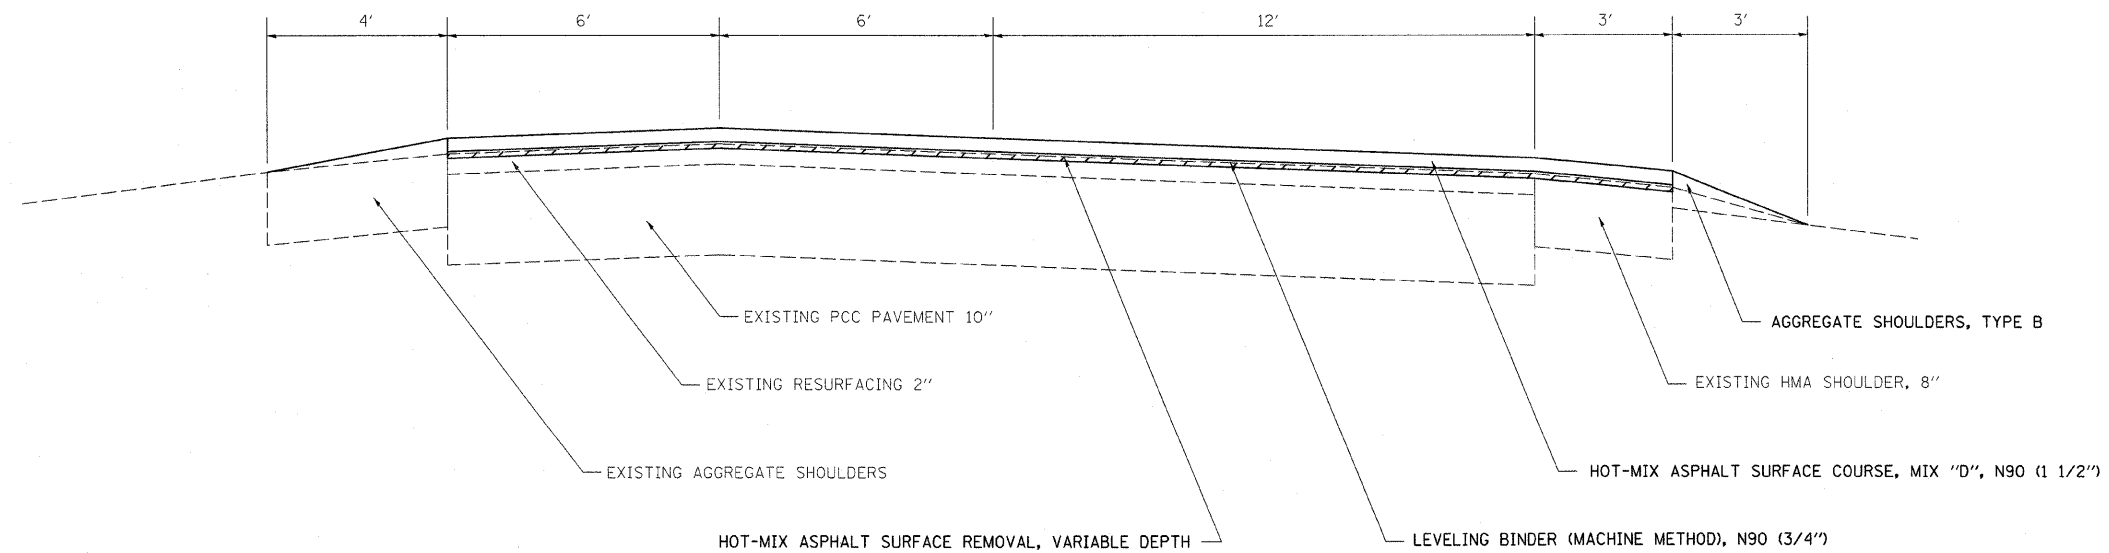

FILE NAME =	USER NAME = swartzw	DESIGNED -	REVISED -	<b>STATE OF ILLINOIS DEPARTMENT OF TRANSPORTATION</b>	<b>TYPICAL CROSS SECTIONS</b>			F.A.P. RTE.	SECTION	COUNTY	TOTAL SHEETS	SHEET NO.	
c:\pwork\pw\dot\swartzw\dms50697\d77	308-shr-typicals.dgn	DRAWN -	REVISED -		SCALE: NA	SHEET NO. 1 OF 3 SHEETS	STA.	TO STA.	327	(51-23-1,51-24)RS-1	LAWRENCE	47	4
	PLOT SCALE = 50,0000' / IN.	CHECKED -	REVISED -							CONTRACT NO. 74308			
	PLOT DATE = 10/14/2000	DATE -	REVISED -							ILLINOIS FED. AID PROJECT			