



TYPICAL CROSS SECTIONS

BUS. 50 RAMP A
STA 86+49.72 TO STA 100+06.6

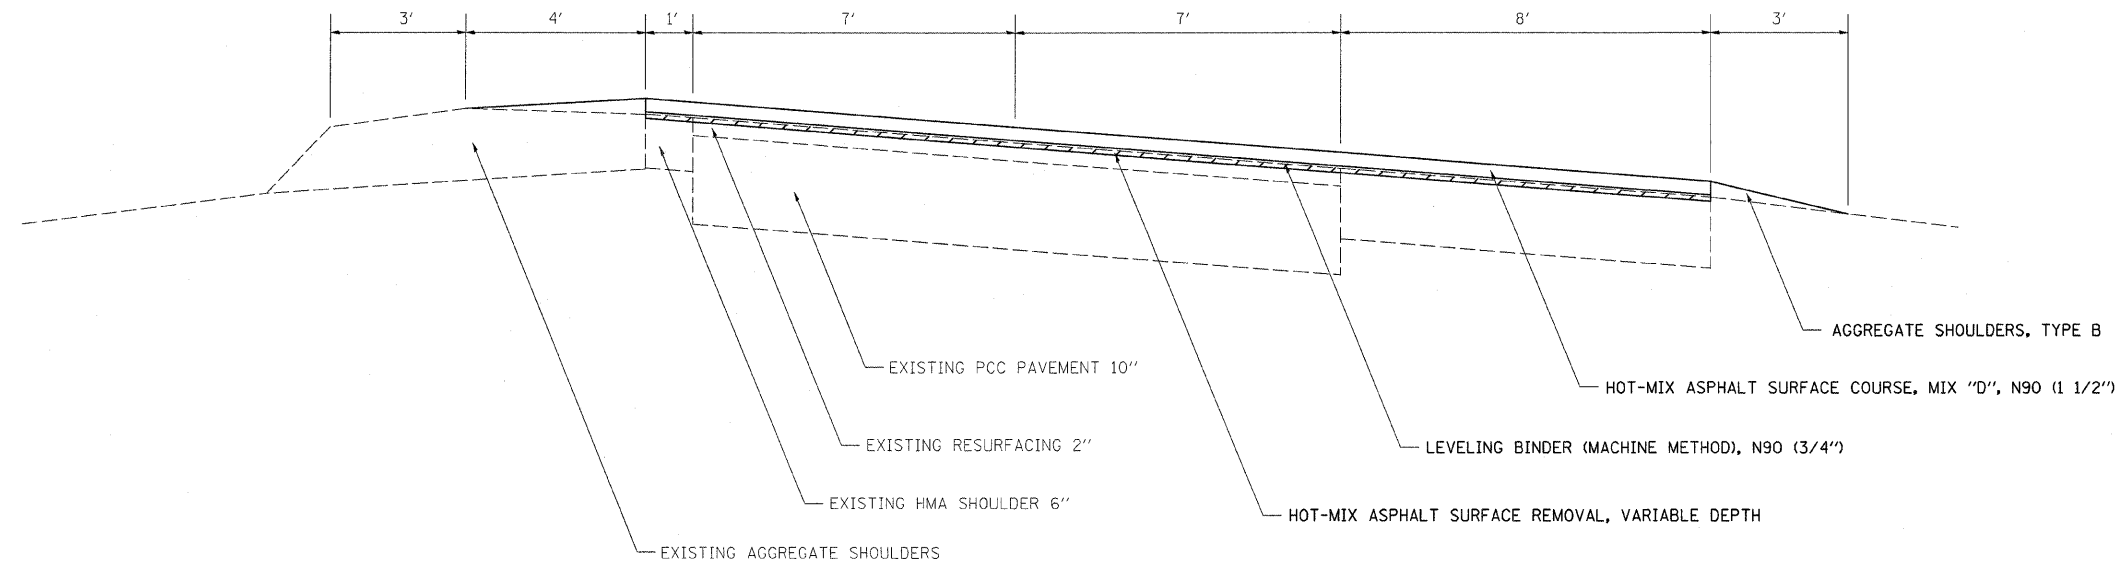

TYPICAL CROSS SECTIONS

BUS. 50 RAMP B
STA 86+49.72 TO STA 102+47.78

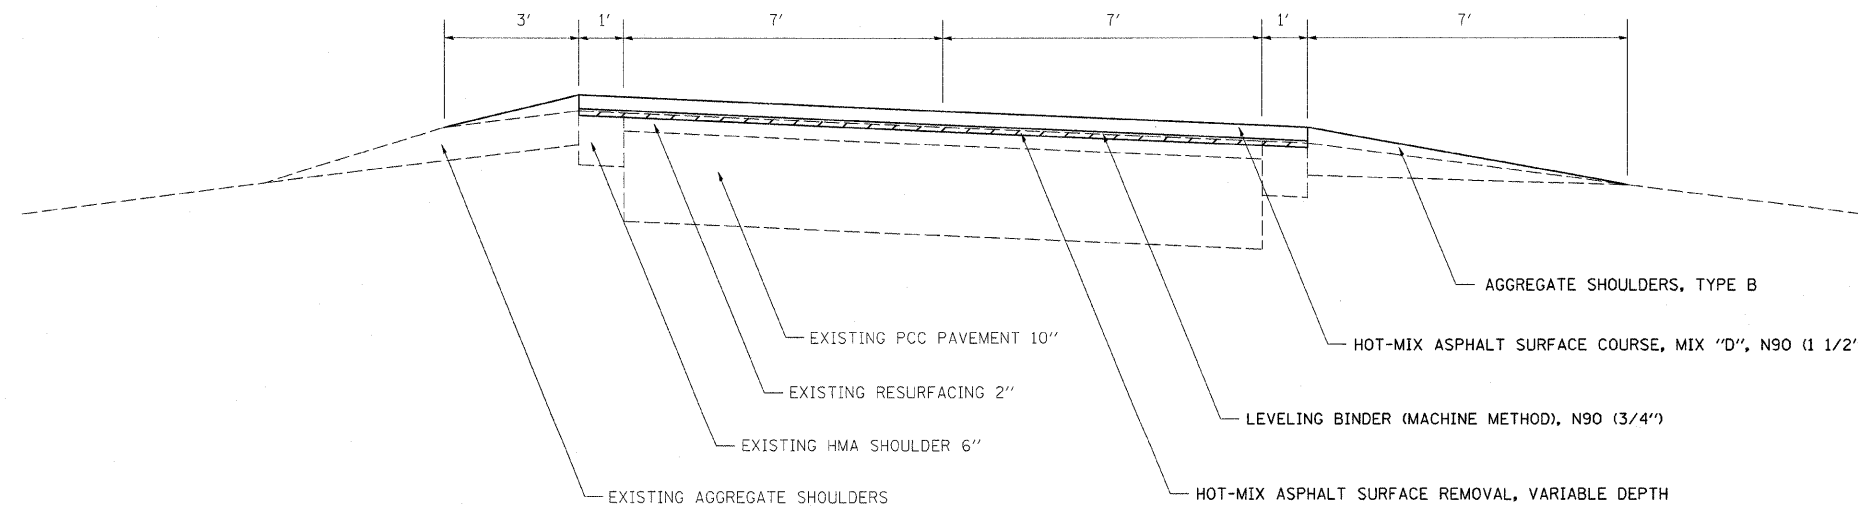

FILE NAME =	USER NAME = swartzw	DESIGNED -	REVISED -	STATE OF ILLINOIS DEPARTMENT OF TRANSPORTATION	TYPICAL CROSS SECTIONS			F.A.P. RTE.	SECTION	COUNTY	TOTAL SHEETS	SHEET NO.	
ca\pw_work\pwidot\swartzw\dms50697\d77	388-shr-typicals.dgn	DRAWN -	REVISED -		SCALE: NA	SHEET NO. 2 OF 3 SHEETS	STA.	TO STA.	327	(51-23-1,51-24)RS-1	LAWRENCE	47	5
	PLOT SCALE = 50,0000 ' / IN.	CHECKED -	REVISED -							CONTRACT NO. 74308			
	PLOT DATE = 10/14/2008	DATE -	REVISED -							ILLINOIS FED. AID PROJECT			