


TYPICAL CROSS SECTIONS


AIRPORT ROAD RAMPS

RAMP A
 STA. 0+16.80 TO STA. 9+84.75
 RAMP B
 STA. 0+00.00 TO STA. 11+06.90
 RAMP C
 STA. 0+11.00 TO STA. 11+84.45
 RAMP D
 STA. 0+00.00 TO STA. 12+12.90

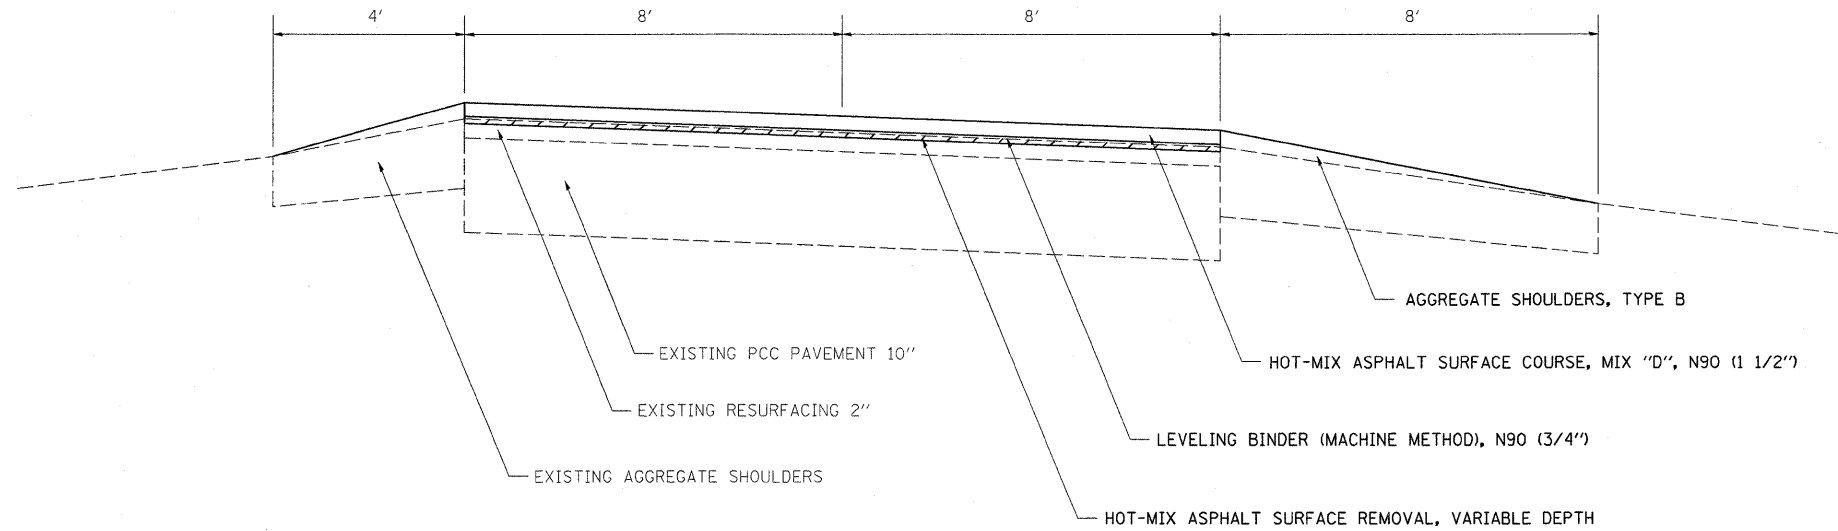

CROWN AND SE PIVOT TRANSITION

STA. 603+36 TO STA. 608+50

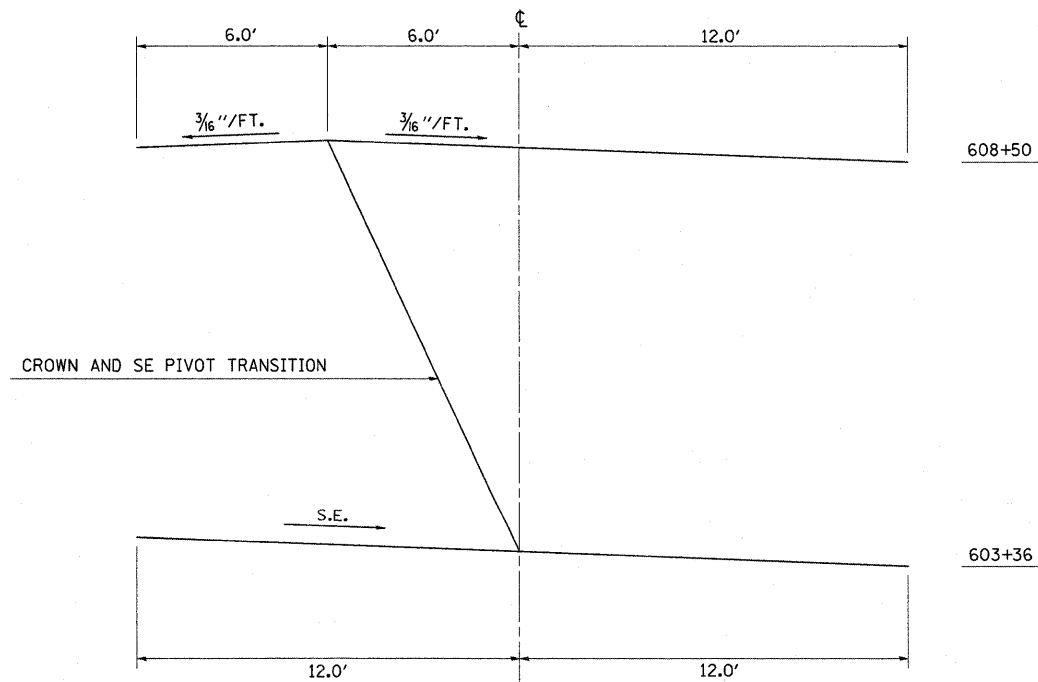

FILE NAME =	USER NAME = swartzrw	DESIGNED -	REVISED -
et:\pwork\pwork\swartzrw\dms50697\d77	308-ah-typicals.dgn	DRAWN -	REVISED -
	PLOT SCALE = 50.0000' / IN.	CHECKED -	REVISED -

**STATE OF ILLINOIS
DEPARTMENT OF TRANSPORTATION**

TYPICAL CROSS SECTIONS

F.A.P. RTE.	SECTION	COUNTY	TOTAL SHEETS	SHEET NO.
327	(51-23-1,51-24)RS-1	LAWRENCE	47	6
CONTRACT NO. 74308				