




NOTE:
SEE STANDARD 701411
FOR RAMP CHANNELIZATION
DETAILS

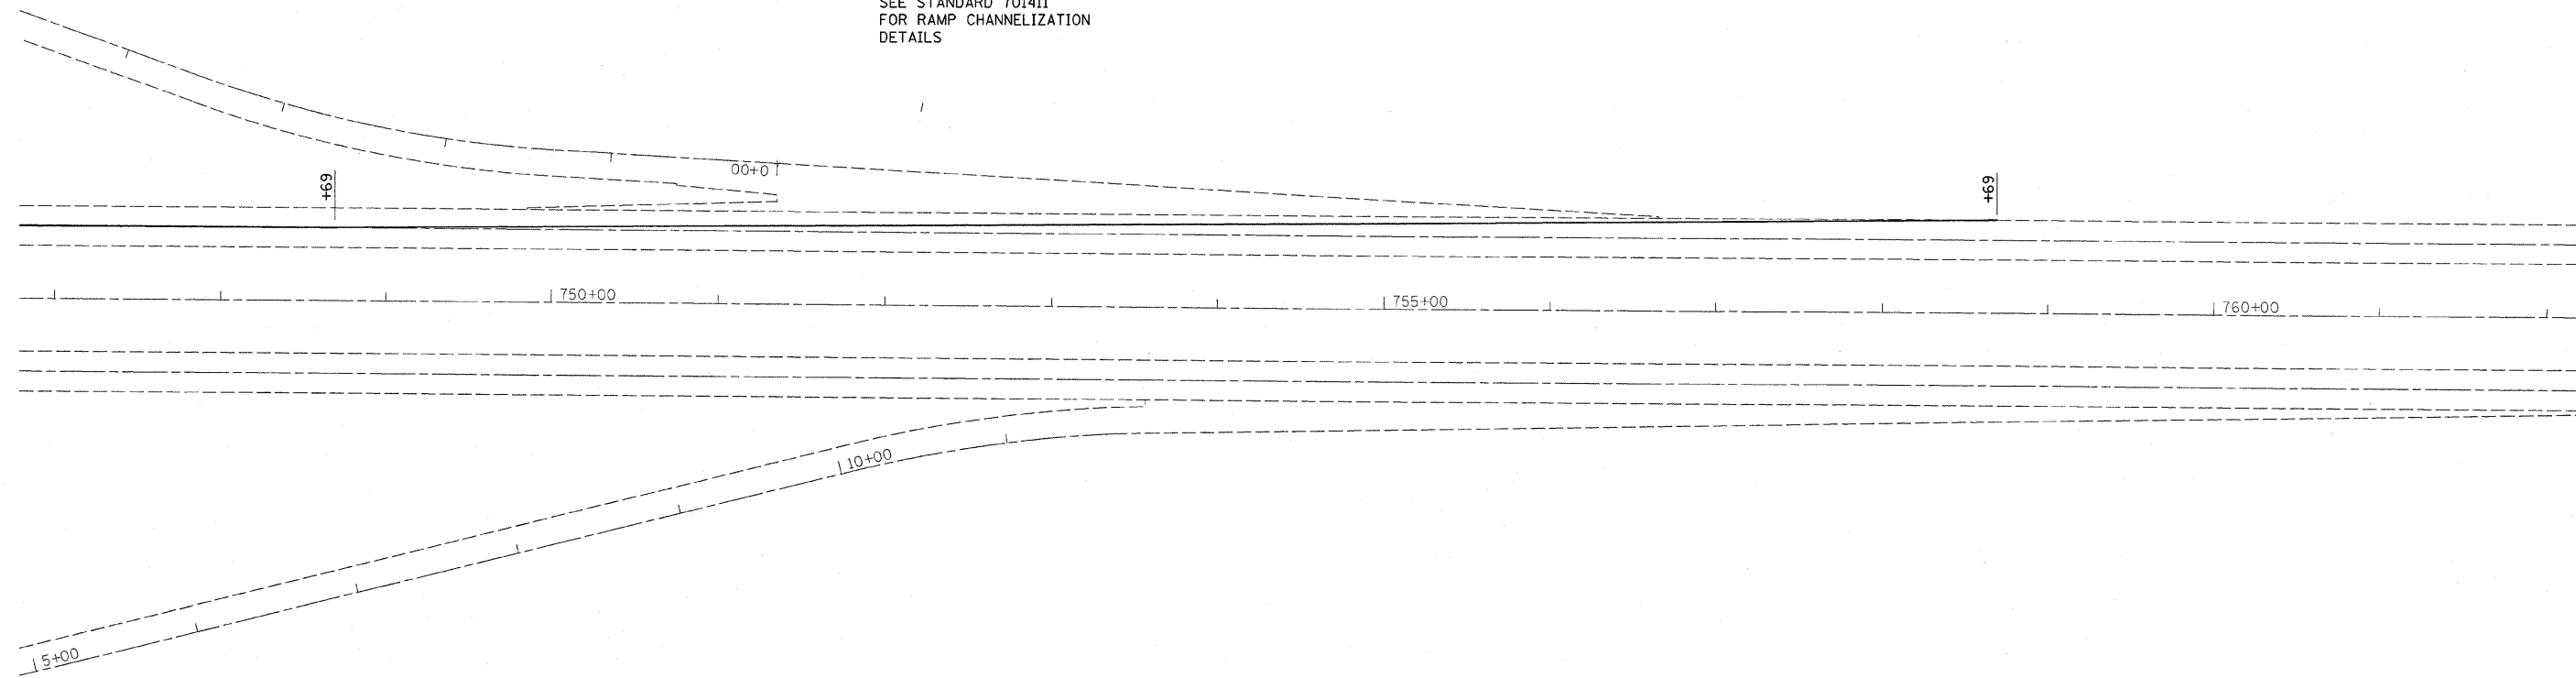

FILE NAME = c:\pw_work\pwidot\swartzr\dm50697\077	USER NAME = swartzr 388-shr-stage1.dgn	DESIGNED - DRAWN -	REVISED - REVISED -	STATE OF ILLINOIS DEPARTMENT OF TRANSPORTATION	STAGE I TRAFFIC CONTROL			F.A.P. RTE. 327	SECTION (51-23-1,51-24)RS-1	COUNTY LAWRENCE	TOTAL SHEETS 47	SHEET NO. 28
					SCALE: 50	SHEET NO. 3 OF 3 SHEETS	STA. 747+00 TO STA. 762+00	CONTRACT NO. 74308				
					FED. ROAD DIST. NO. ILLINOIS FED. AID PROJECT							