


PARTIAL PLAN

Notes:
 See Sheet 11 of 28 for superstructure details and Bill of Material.
 Bars indicated thus 40 x 5-#5 etc. indicates 40 lines of bars with 5 lengths per line.
 See Sheet 11 of 28 for parapet reinforcement.
 See Sheet 12 of 28 for Sec. A-A and Sec. B-B.

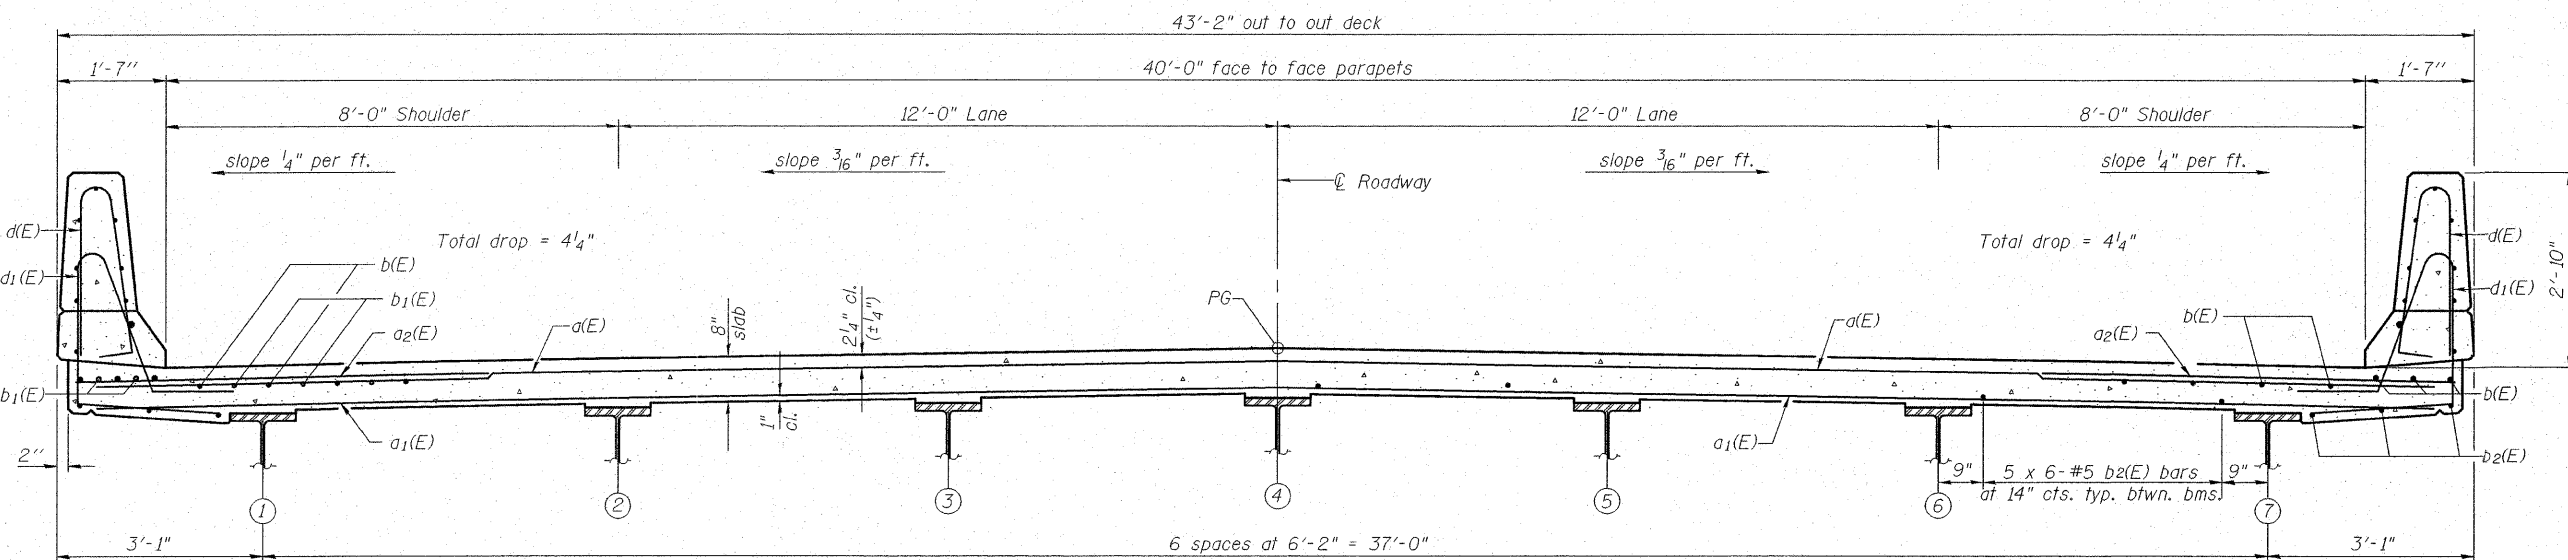

NEAR PIER

NEAR MIDSPAN

CROSS SECTION
(Looking East)

MIN. BAR LAP
 #5 bars = 1'-8"

SUPERSTRUCTURE
IL ROUTE 4/15 OVER
KASKASKIA OVERFLOW
F.A.P. RT. 817 SEC. 421B-1
ST. CLAIR COUNTY
STATION 149+50.00
STRUCTURE NO. 082-0275

| | | | | | | |
|--|---|-------------------------------|---|---------------------|--------------------|-----------------|
| COOMBE-BLOXDORF P.C. Engineers / Land Surveyors Springfield, Illinois Design Firm License No. 184-002703 | PROJECT NO. 06001-13 SCALE DATE 9/18/08 DRAWN BY TFG CHECKED BY RM/CME/MCB. | SHEET NO. 10 28 SHEETS | F.A.P. RTE. 817 SECTION 421B-1 | COUNTY ST. CLAIR | TOTAL SHEETS 56 | SHEET NO. 29 |
| | FED. ROAD DIST. NO. 7 ILLINOIS FED. AID PROJECT | | | CONTRACT NO. | | |