


FINAL SURVEY	SURVEYED	BY	DATE
NOTE BOOK	PLOTTED		
NO.	TEMPLATE		
	AREAS CHECKED		

ORIGINAL SURVEY	SURVEYED	BY	DATE
NOTE BOOK	PLOTTED		
NO.	TEMPLATE		
	AREAS CHECKED		

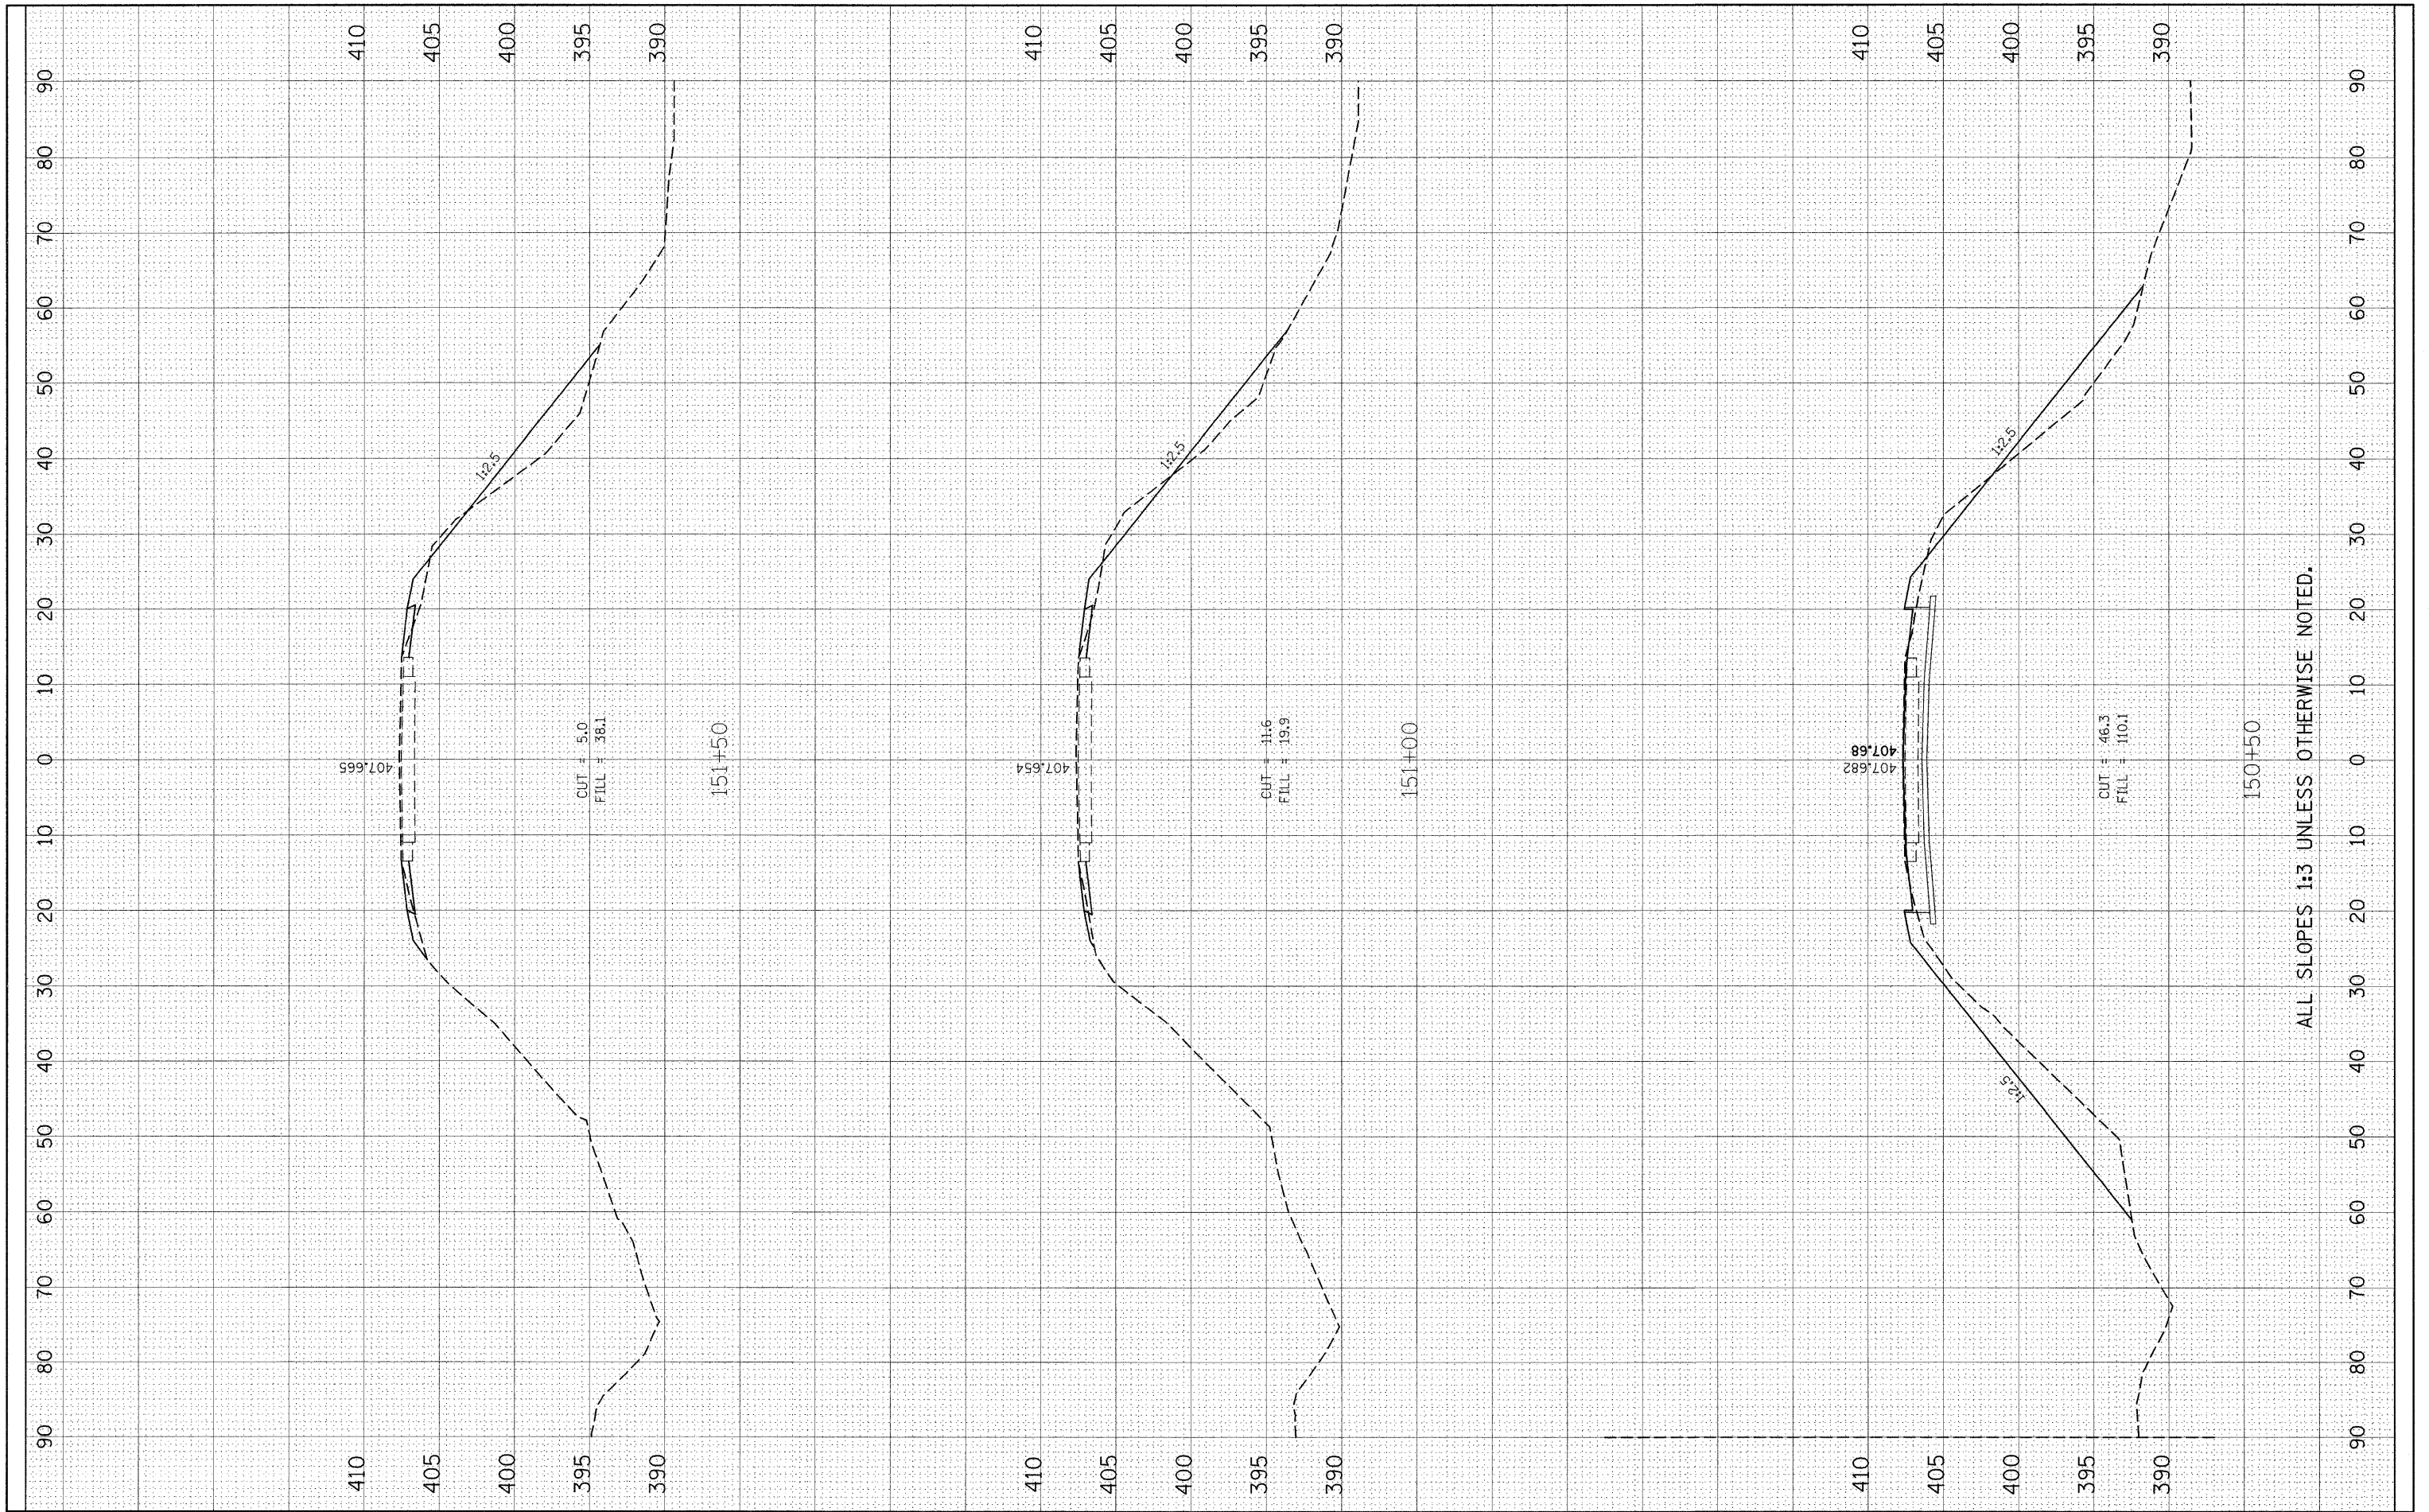

ALL SLOPES 1:3 UNLESS OTHERWISE NOTED.

FILE NAME = #FILE#

USER NAME = #USER#
 DESIGNED -
 DRAWN -
 CHECKED -
 DATE -

REVISOR -
 REVISION -
 REVISION -
 REVISION -

STATE OF ILLINOIS
 DEPARTMENT OF TRANSPORTATION

CROSS SECTION SHEET

SCALE: SHEET NO. 3 OF 4 SHEETS STA. 150+50 TO STA. 151+50

F.A.P. RTE.	SECTION	COUNTY	TOTAL SHEETS	SHEET NO.
817	421B-1	ST. CLAIR	56	55
CONTRACT NO. 76885				
FED. ROAD DIST. NO. ILLINOIS FED. AID PROJECT				