




F.A.U. RTE.	SECTION	COUNTY	TOTAL SHEETS	SHEET NO.
2505	94-P4008-01-BR	KANE	81	5
STA.		TO STA.		
FED. ROAD DIST. NO.		ILLINOIS FED. AID PROJECT		

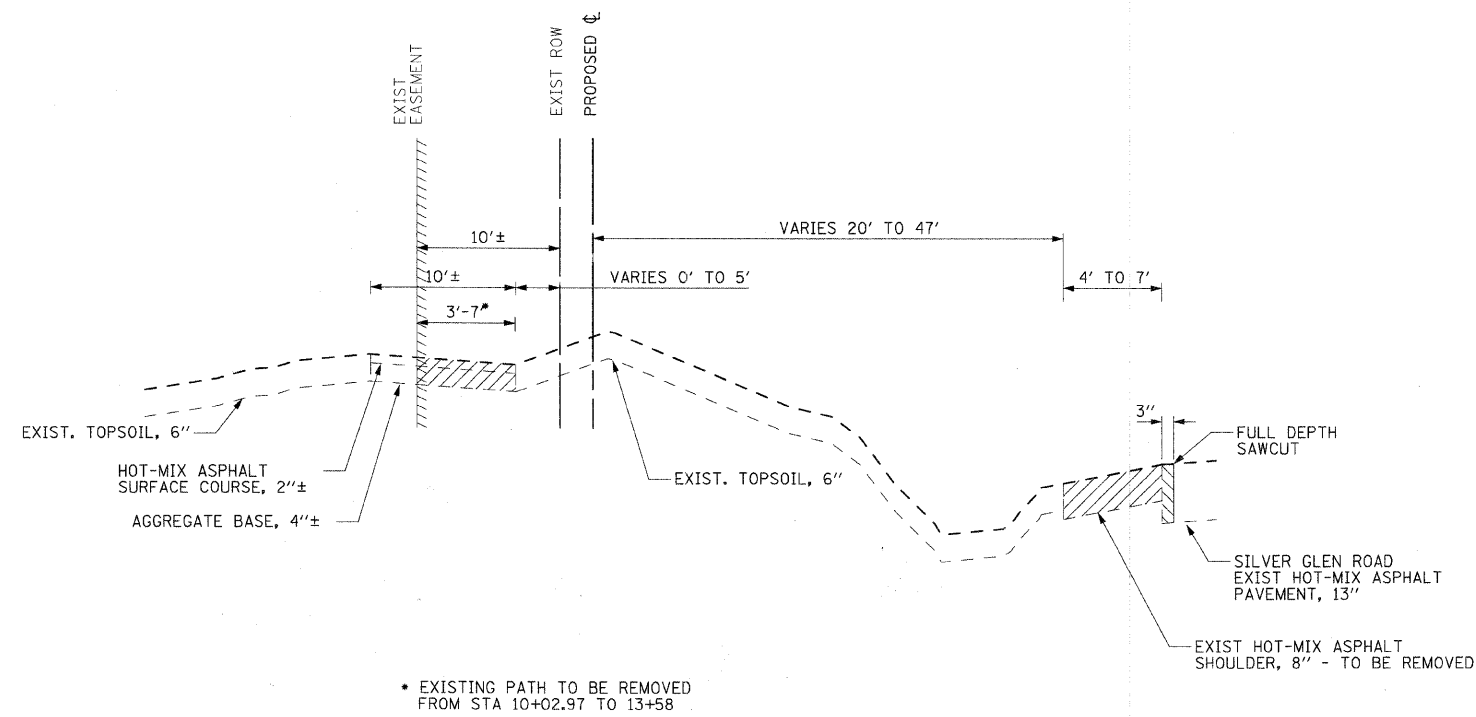

EXISTING SECTION - BIKE PATH
 STA 10+02.97 TO STA 13+58
 (EXISTING PATH WEST OF RANDALL RD)

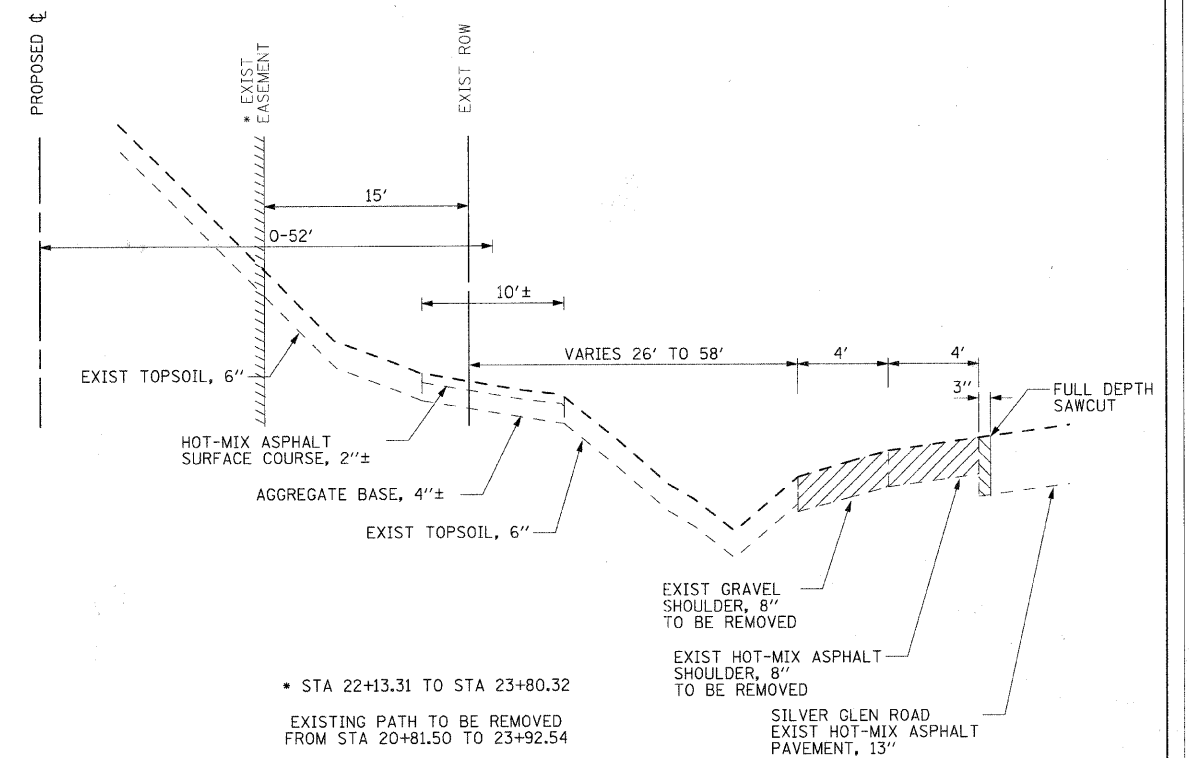

EXISTING SECTION - BIKE PATH
 STA 20+81.50 TO STA 23+92.54
 (EXISTING PATH EAST OF RANDALL RD)

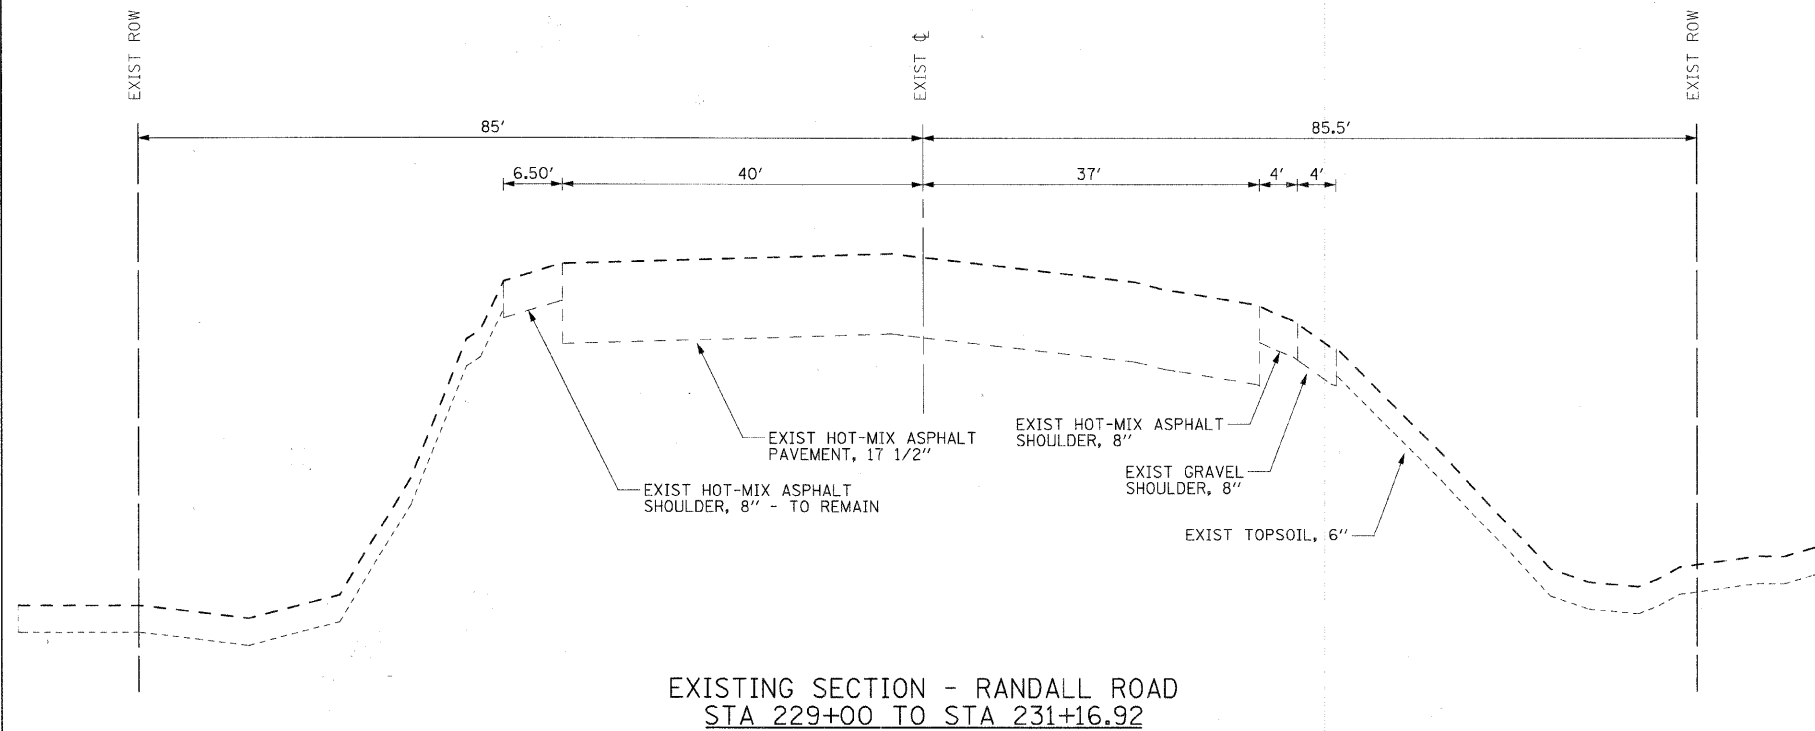

EXISTING SECTION - RANDALL ROAD
 STA 229+00 TO STA 231+16.92

PLOT DATE = 11/4/2008
 FILE NAME = H:\STC\Per\A\dat\1168648\k.e Bridge\Design\Draw\08.116864TX01.dgn
 PLOT SCALE = NONE
 REFERENCE = #REF#



Robert H. Anderson & Associates, Inc.
 Consulting Engineers
 License No. 184-005281

REVISIONS	
NAME	DATE

ILLINOIS DEPARTMENT OF TRANSPORTATION
 PEDESTRIAN BRIDGE OVER
 RANDALL ROAD AT SILVER GLEN ROAD
 FAU 2505, SECTION 94-P4008-01-BR
 STRUCTURE NUMBER 045-9000
 TYPICAL SECTIONS
 SHEET 1 OF 3

SCALE: VERT. DRAWN BY TC
 HORIZ. NONE CHECKED BY SBP
 DATE OCTOBER 31, 2008