


F.A.U. RTE.	SECTION	COUNTY	TOTAL SHEETS	SHEET NO.
2505	94-P4008-01-BR	KANE	81	7
STA.		TO STA.		
FED. ROAD DIST. NO.	ILLINOIS	FED. AID PROJECT		

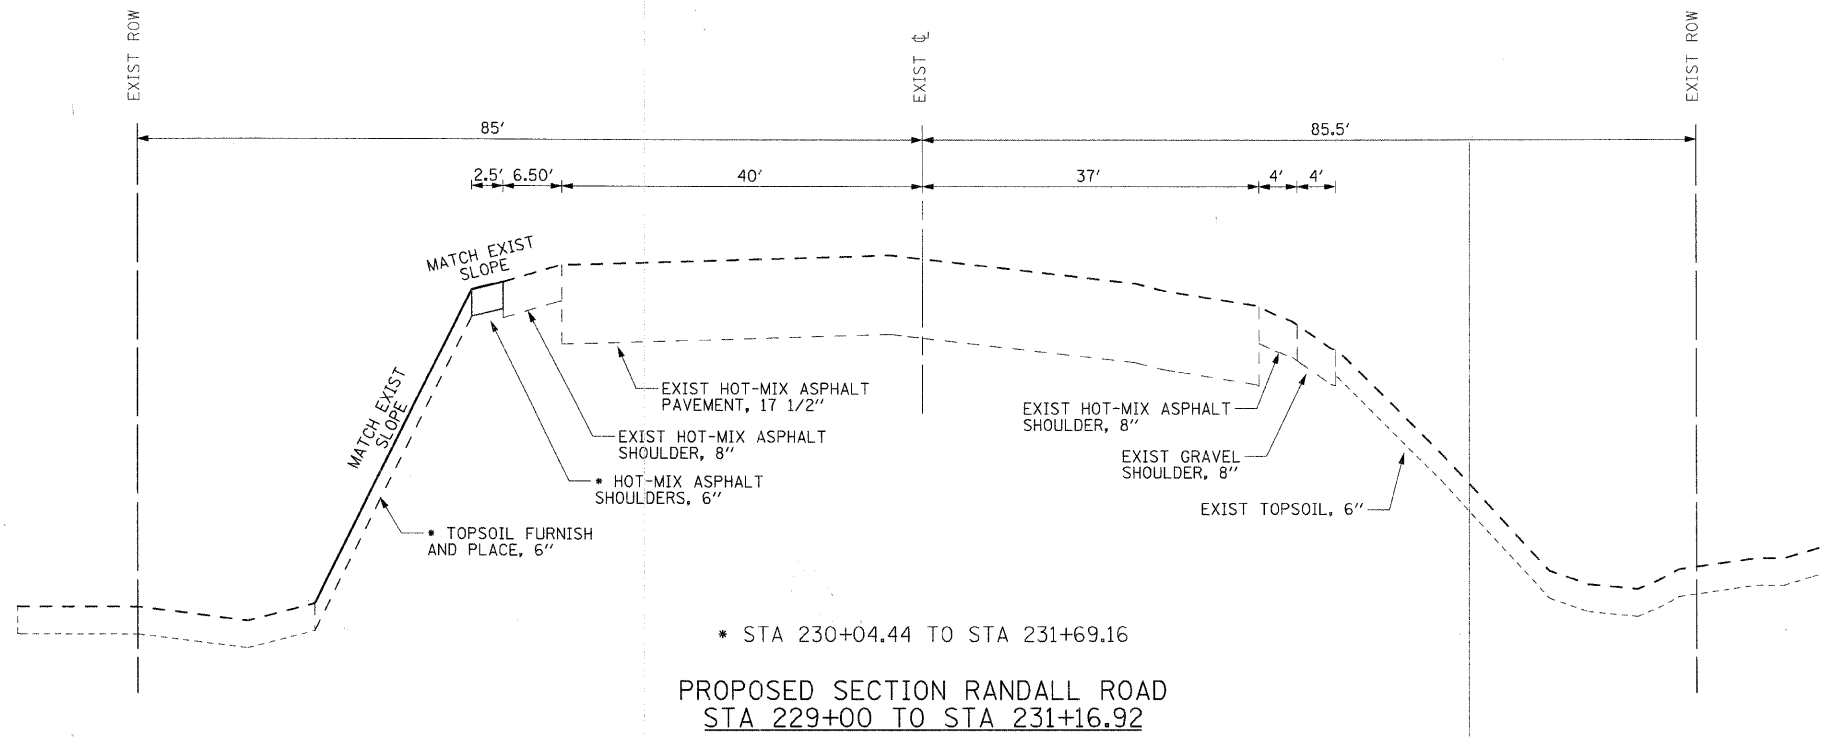

PLOT DATE = 11/4/2008  
 FILE NAME = H:\STCP\K0\0\1168648\01\01\168647\003.dgn  
 PLOT SCALE = NONE  
 REFERENCE = #REF#

**RH&A**  
 Robert H. Anderson & Associates, Inc.  
 Consulting Engineers  
 License No. 184-005281

REVISIONS	
NAME	DATE

ILLINOIS DEPARTMENT OF TRANSPORTATION  
 PEDESTRIAN BRIDGE OVER  
 RANDALL ROAD AT SILVER GLEN ROAD  
 FAU 2505, SECTION 94-P4008-01-BR  
 STRUCTURE NUMBER 045-9000  
 TYPICAL SECTIONS  
 SHEET 3 OF 3

SCALE: VERT. NONE  
 HORIZ. NONE  
 DATE OCTOBER 31, 2008

DRAWN BY TC  
 CHECKED BY SBP