

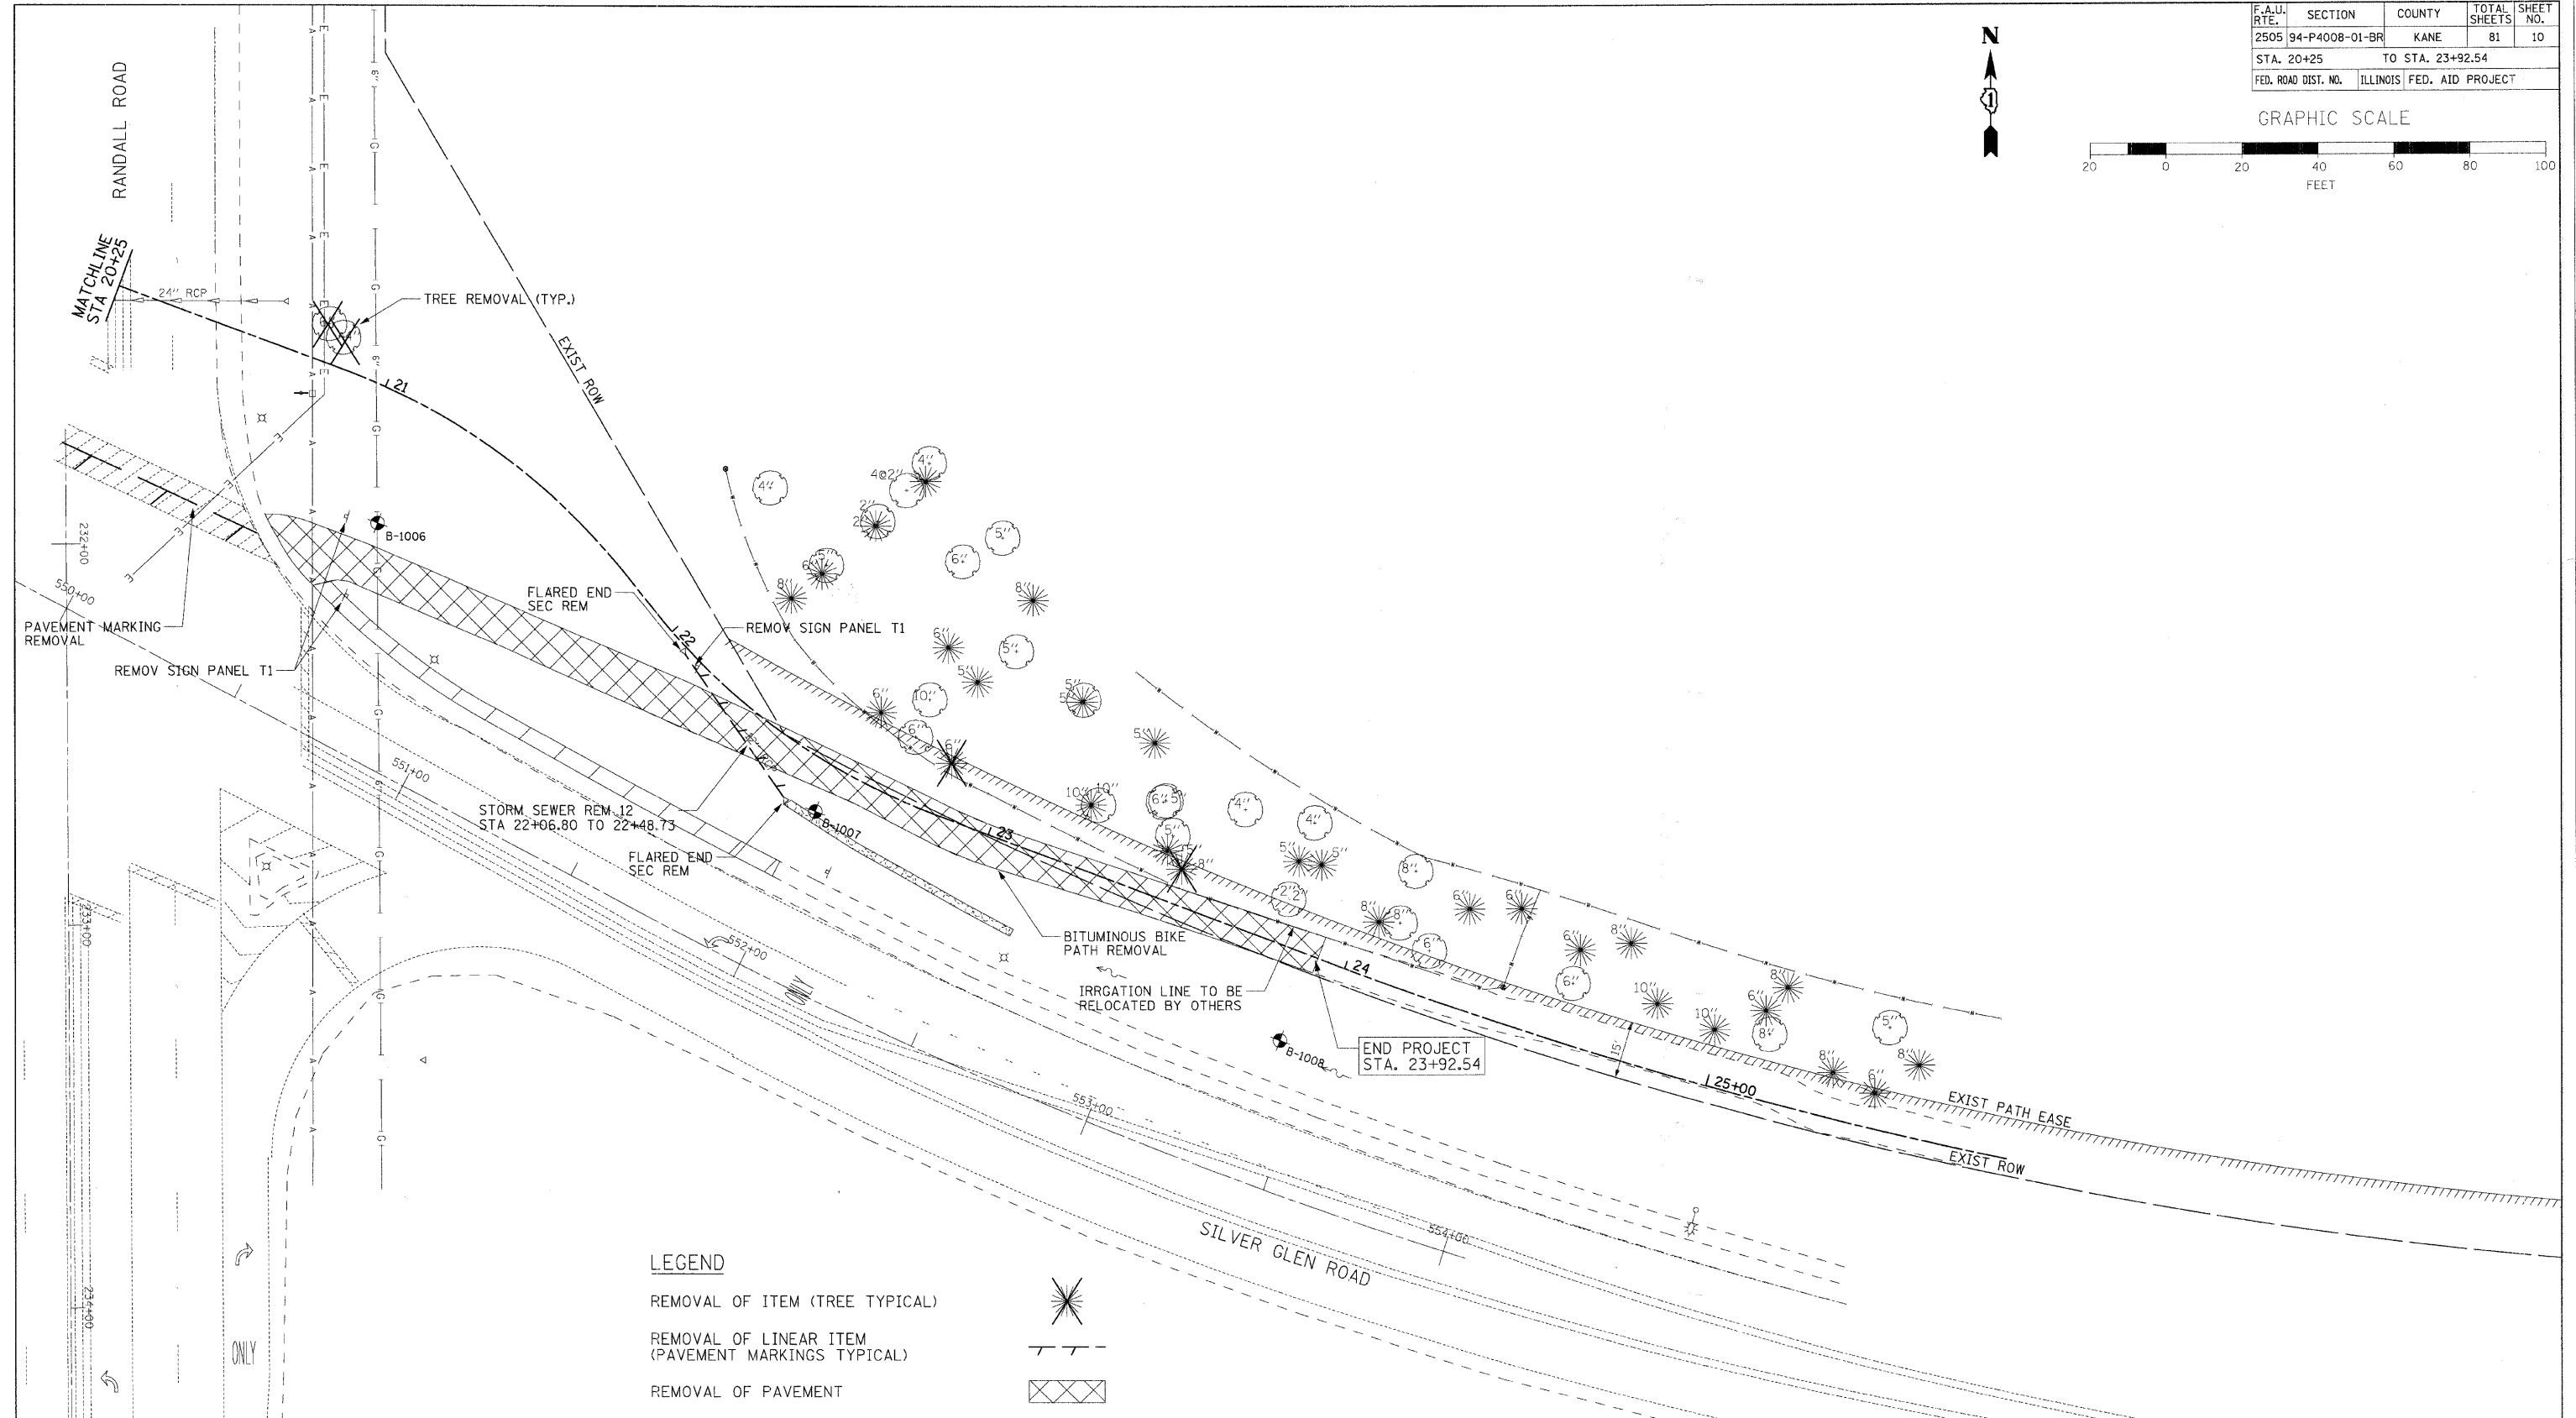


F.A.U. RTE.	SECTION	COUNTY	TOTAL SHEETS	SHEET NO.
2505	94-P4008-01-BR	KANE	81	10
STA. 20+25		TO STA. 23+92.54		
FED. ROAD DIST. NO.		ILLINOIS FED. AID PROJECT		

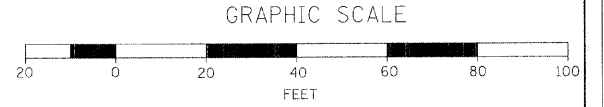

LEGEND

REMOVAL OF ITEM (TREE TYPICAL)	
REMOVAL OF LINEAR ITEM (PAVEMENT MARKINGS TYPICAL)	
REMOVAL OF PAVEMENT	
REMOVAL OF GRAVEL SHOULDER PAID FOR AS EARTH EXCAVATION	
BITUMINOUS CONCRETE SHOULDER REMOVAL	
SOIL BORING LOCATION AND NAME	B-1007

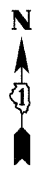

Robert H. Anderson & Associates, Inc.
 Consulting Engineers
 License No. 184-005281

REVISIONS	
NAME	DATE

ILLINOIS DEPARTMENT OF TRANSPORTATION
 PEDESTRIAN BRIDGE OVER
 RANDALL ROAD AT SILVER GLEN ROAD
 FAU 2505, SECTION 94-P4008-01-BR
 STRUCTURE NUMBER 045-9000
 EXISTING CONDITIONS & REMOVAL PLAN
 SHEET 2 OF 2

SCALE: VERT. 1"=20'
 HORIZ. 1"=20'
 DATE: OCTOBER 31, 2008

DRAWN BY TC
 CHECKED BY SBP

PLOT DATE = 11/14/2008
 FILE NAME = H:\STC\Per\K01\1168648\k01\1168648.dgn
 PLOT SCALE = 1"=20'
 REFERENCE = #REF*