


F.A.I. RTE.	SECTION	COUNTY	TOTAL SHEETS	SHEET NO.
2505	94-P4008-01-BR	KANE	81	77
STA. 10+00		TO STA. 12+00		
FED. ROAD DIST. NO.	ILLINOIS	FED. AID PROJECT		

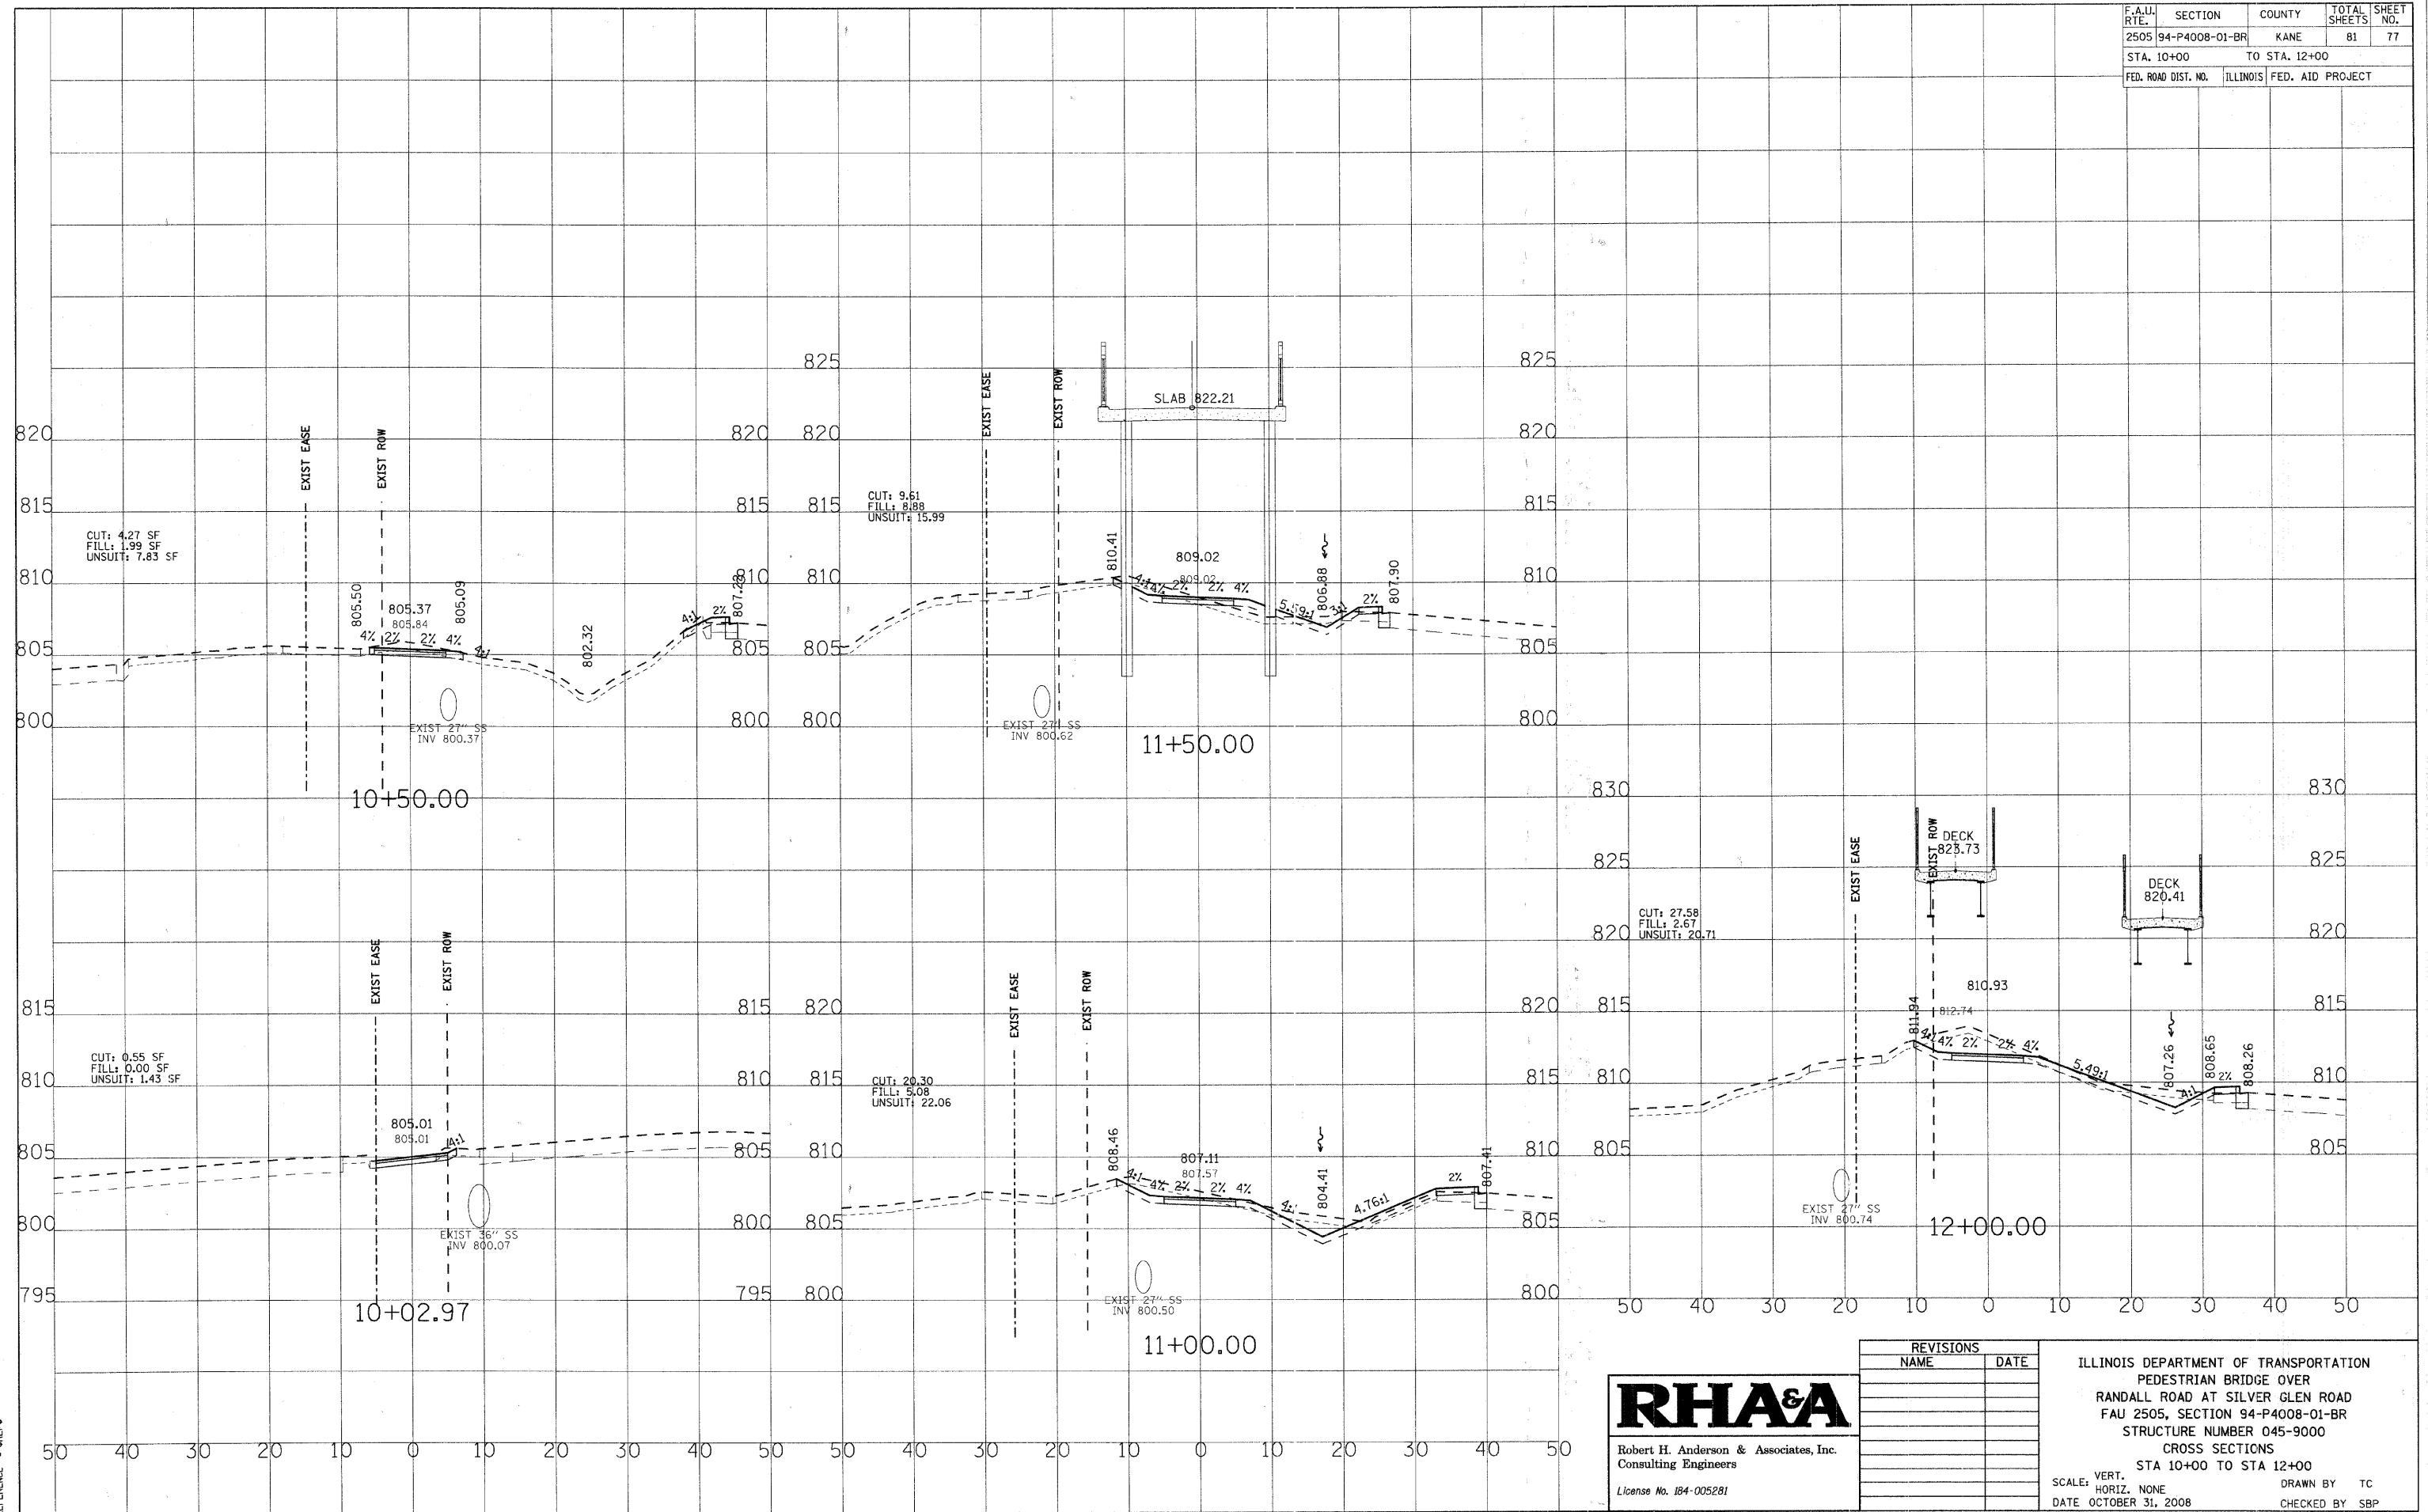

PLOT DATE: 11/14/2008  
 FILE NAME: H:\STC\Per\045-9000\116864\Bike Bridge\Design\Drawings\80-116864\80.dgn  
 PLOT SCALE: NONE  
 REFERENCE: #REF#

**RHA&A**  
 Robert H. Anderson & Associates, Inc.  
 Consulting Engineers  
 License No. 184-005281

REVISIONS	
NAME	DATE

ILLINOIS DEPARTMENT OF TRANSPORTATION  
 PEDESTRIAN BRIDGE OVER  
 RANDALL ROAD AT SILVER GLEN ROAD  
 FAU 2505, SECTION 94-P4008-01-BR  
 STRUCTURE NUMBER 045-9000  
 CROSS SECTIONS  
 STA 10+00 TO STA 12+00  
 SCALE: VERT. \_\_\_\_\_  
 HORIZ. NONE  
 DATE OCTOBER 31, 2008  
 DRAWN BY TC  
 CHECKED BY SBP