


F.A.U. RTE.	SECTION	COUNTY	TOTAL SHEETS	SHEET NO.
2505	94-P4008-01-BR	KANE	81	78
STA. 12+50		TO STA. 15+00		
FED. ROAD DIST. NO.		ILLINOIS	FED. AID PROJECT	

BRIDGE OMISSION
STA 15+50.39 TO STA 22+92.70

EARTHWORK QUANTITIES FROM STA 12+50 TO STA 14-00 IS MEASURED FROM NORTH LIMITS OF IMPROVEMENTS TO NORTH MSE WALL
 EARTHWORK QUANTITIES FROM STA 14+27 TO STA 15+50 IS MEASURED FROM EDGE OF SILVER GLEN TO SOUTH MSE WALL

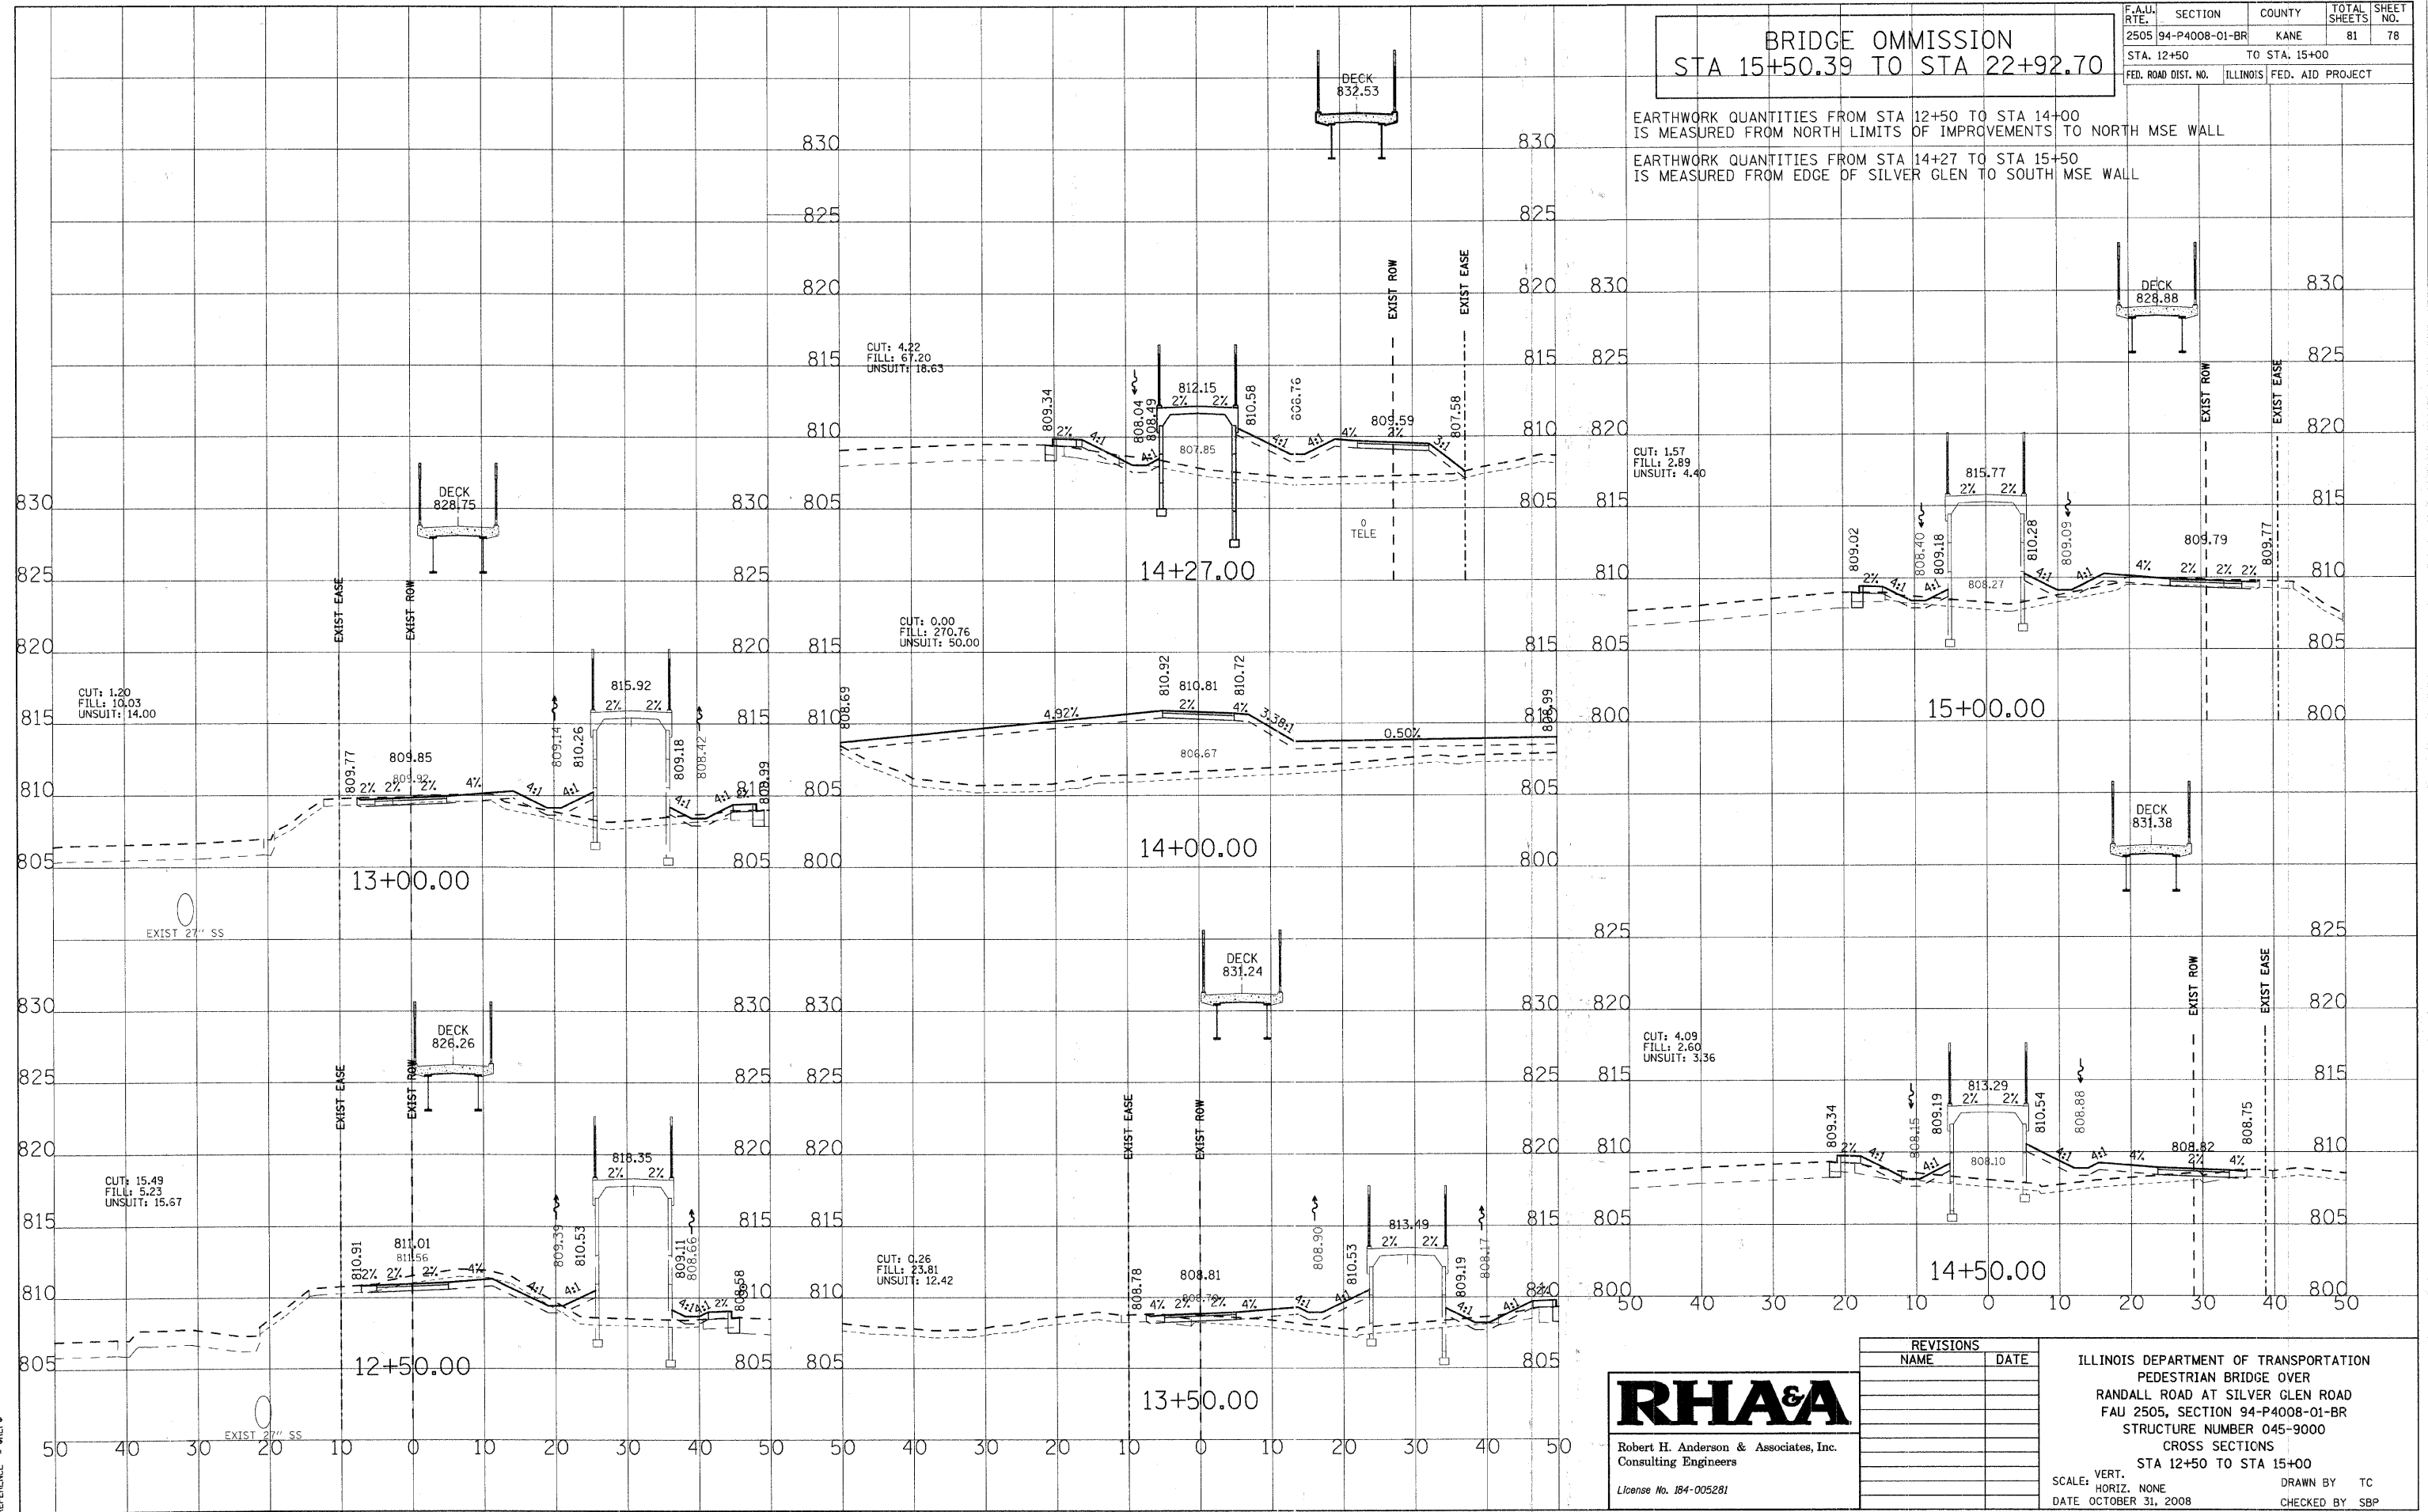

PLOT DATE = 11/11/2008
 PLOT SCALE = NONE
 REFERENCE = REF#

RHA&A
 Robert H. Anderson & Associates, Inc.
 Consulting Engineers
 License No. 184-005281

REVISIONS	
NAME	DATE

ILLINOIS DEPARTMENT OF TRANSPORTATION
 PEDESTRIAN BRIDGE OVER
 RANDALL ROAD AT SILVER GLEN ROAD
 FAU 2505, SECTION 94-P4008-01-BR
 STRUCTURE NUMBER 045-9000
 CROSS SECTIONS
 STA 12+50 TO STA 15+00
 SCALE: VERT. _____
 HORIZ. NONE
 DATE OCTOBER 31, 2008
 DRAWN BY TC
 CHECKED BY SBP