


FINAL SURVEY NO.	BY	DATE
SURVEY PLOTTED		
NOTE BOOK NO.		
TEMPLATE AREAS CHECKED		

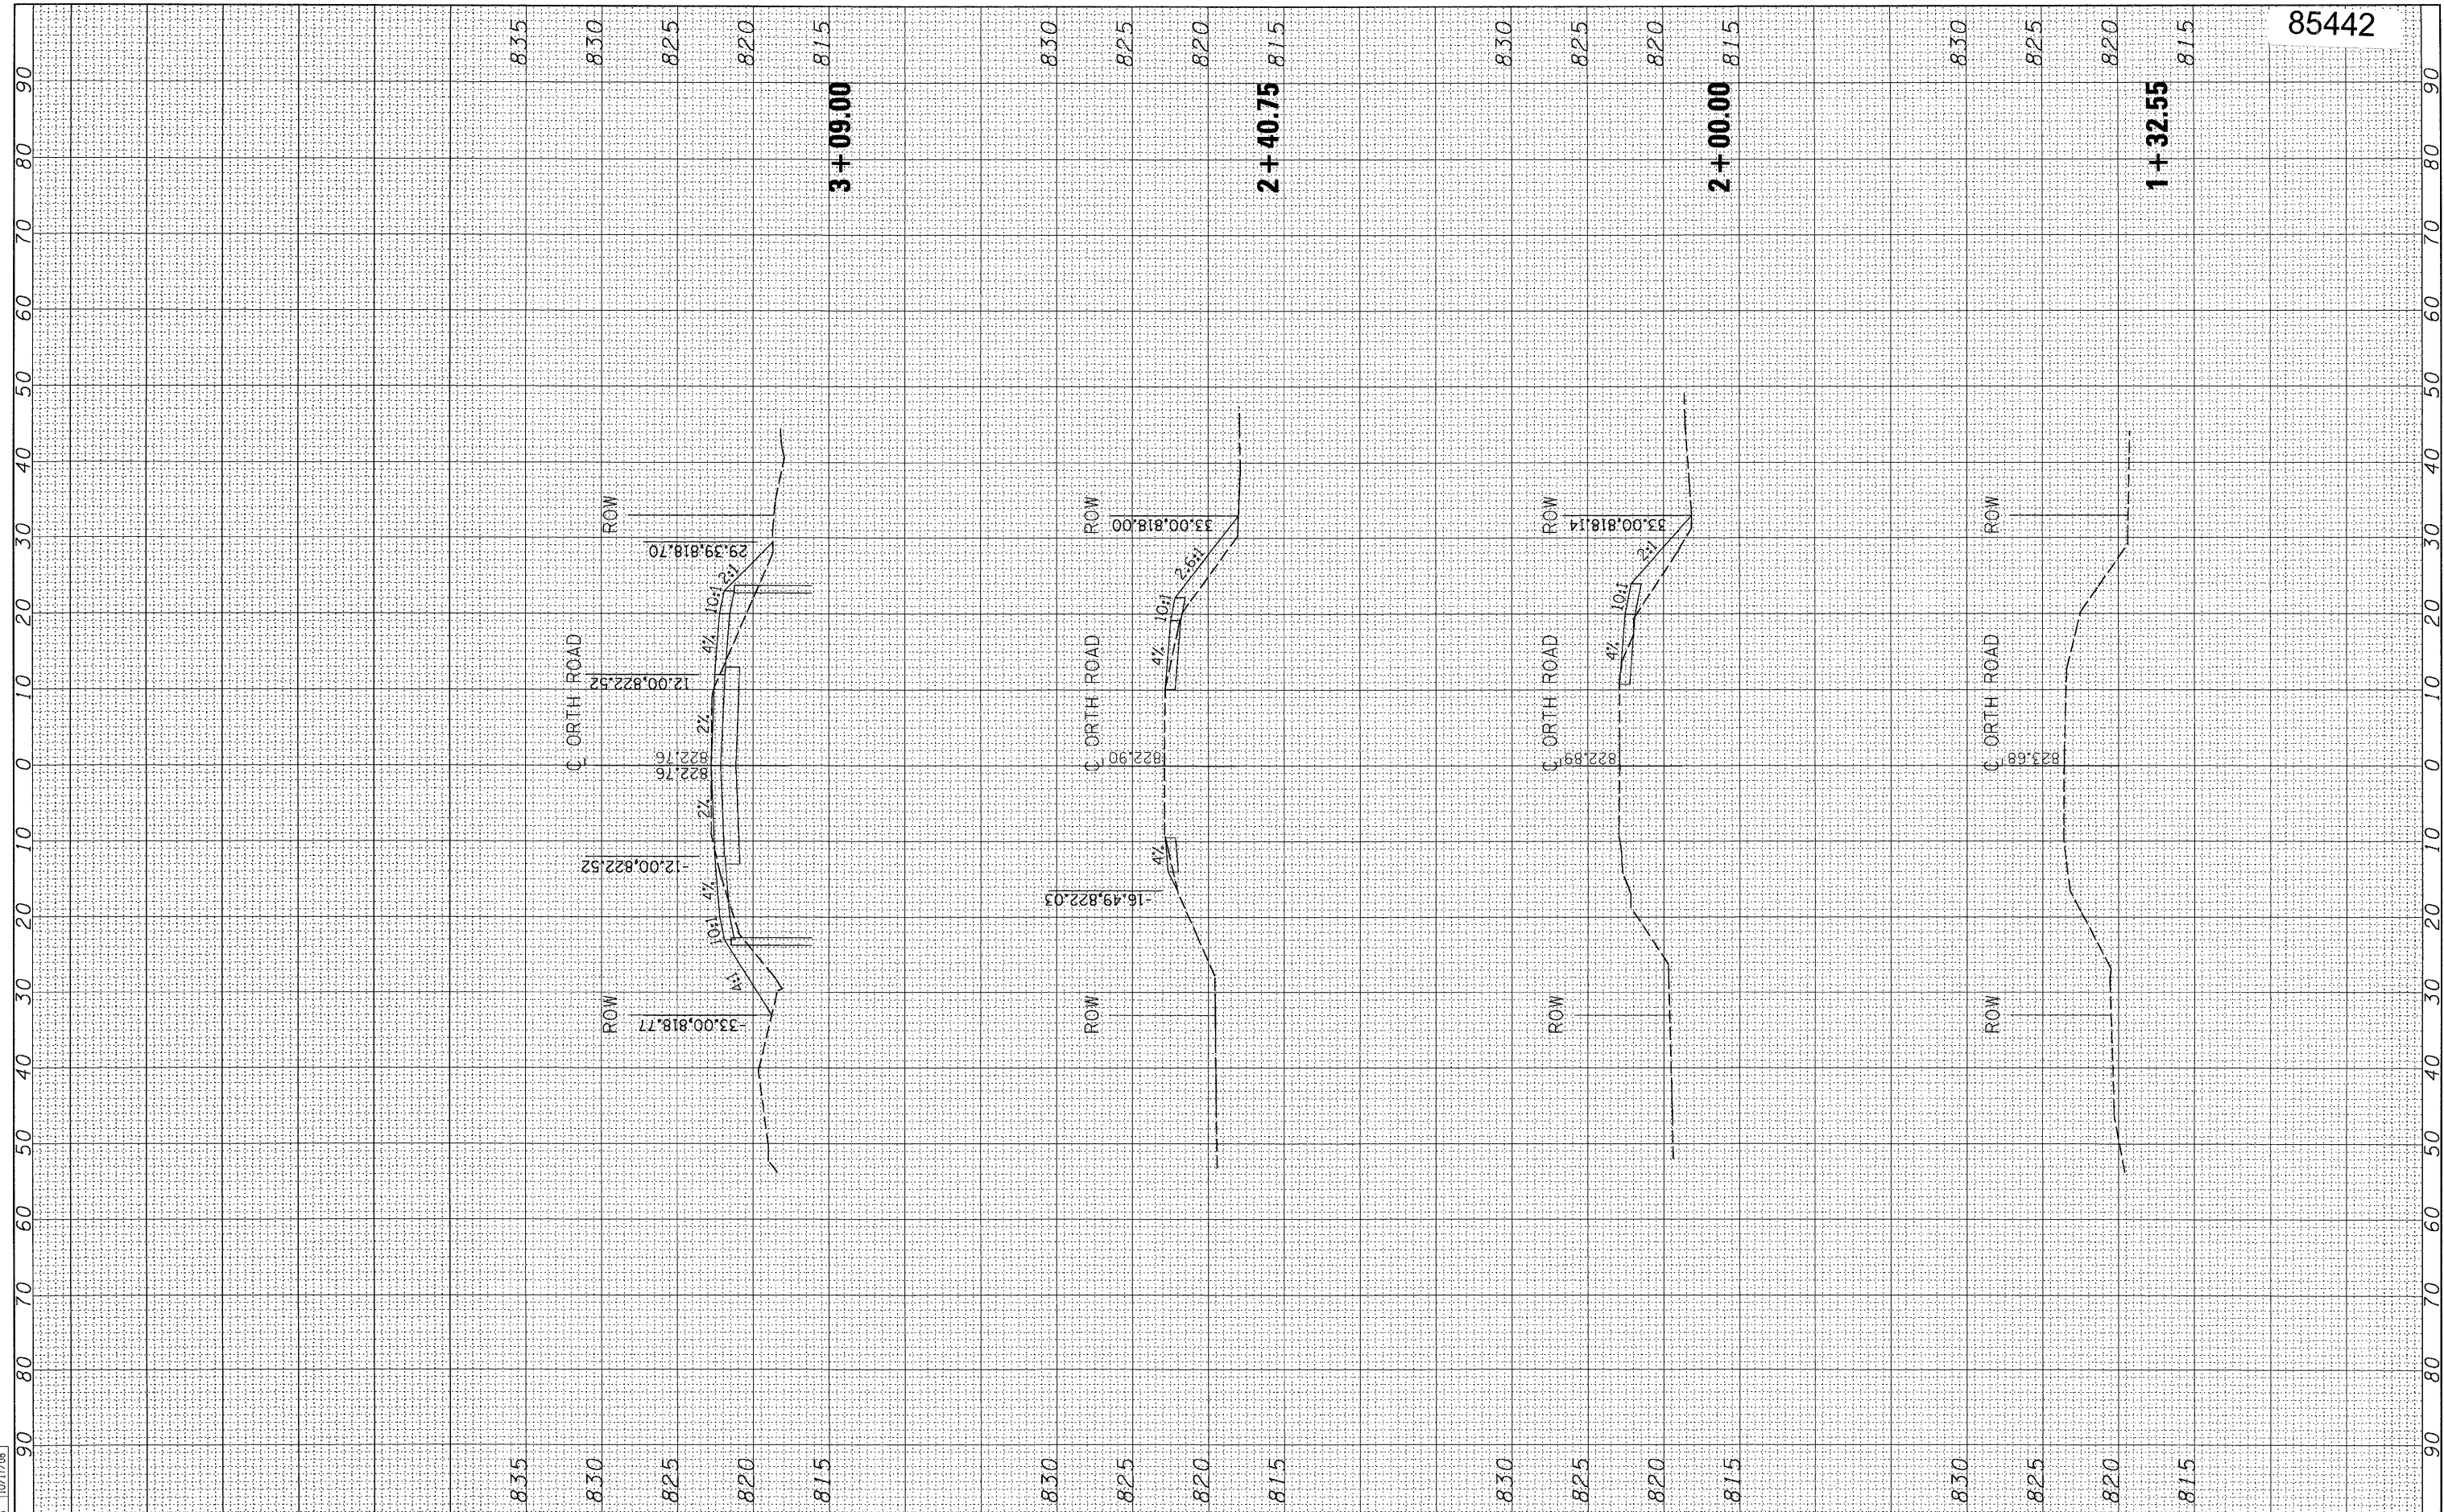

ORIGINAL SURVEY NO.	BY	DATE
SURVEY PLOTTED		
NOTE BOOK NO.		
TEMPLATE AREAS CHECKED		

LAYOUT	MWH	04/17/08
DRAWN	MWH	10/17/08
REVIEWED	DPA	10/17/08



FILE NAME = I:\08jobs\08L0831\ROAD\Road\Sheet\C-381-ORTH.dgn	USER NAME = MWH	DESIGNED - DPA	REVISED -	STATE OF ILLINOIS DEPARTMENT OF TRANSPORTATION	ORTH ROAD BOX CULVERT CROSS SECTIONS	SCALE: AS SHOWN	SHEET NO. OF SHEETS	STA. 1+32.55 TO STA. 3+09.00	F.A.-RTE.	SECTION	COUNTY	TOTAL SHEETS	SHEET NO.
PLOT SCALE = AS SHOWN		CHECKED - DPA	REVISED -			FED. ROAD DIST. NO.	ILLINOIS	FED. AID PROJECT	12	9			
PLOT DATE = 10/16/2008		DATE - 10/17/08	REVISED -			CONTRACT NO.							