


FINAL SURVEY	BY	DATE
SURVEYED		
PLOTTED		
NOTE BOOK		
AREAS CHECKED		
NO.		

ORIGINAL SURVEY	BY	DATE
SURVEYED		
PLOTTED		
NOTE BOOK		
AREAS CHECKED		
NO.		

LAYOUT	MWH	04/17/08
DRAWN	MWH	10/17/08
REVIEWED	DPA	10/17/08

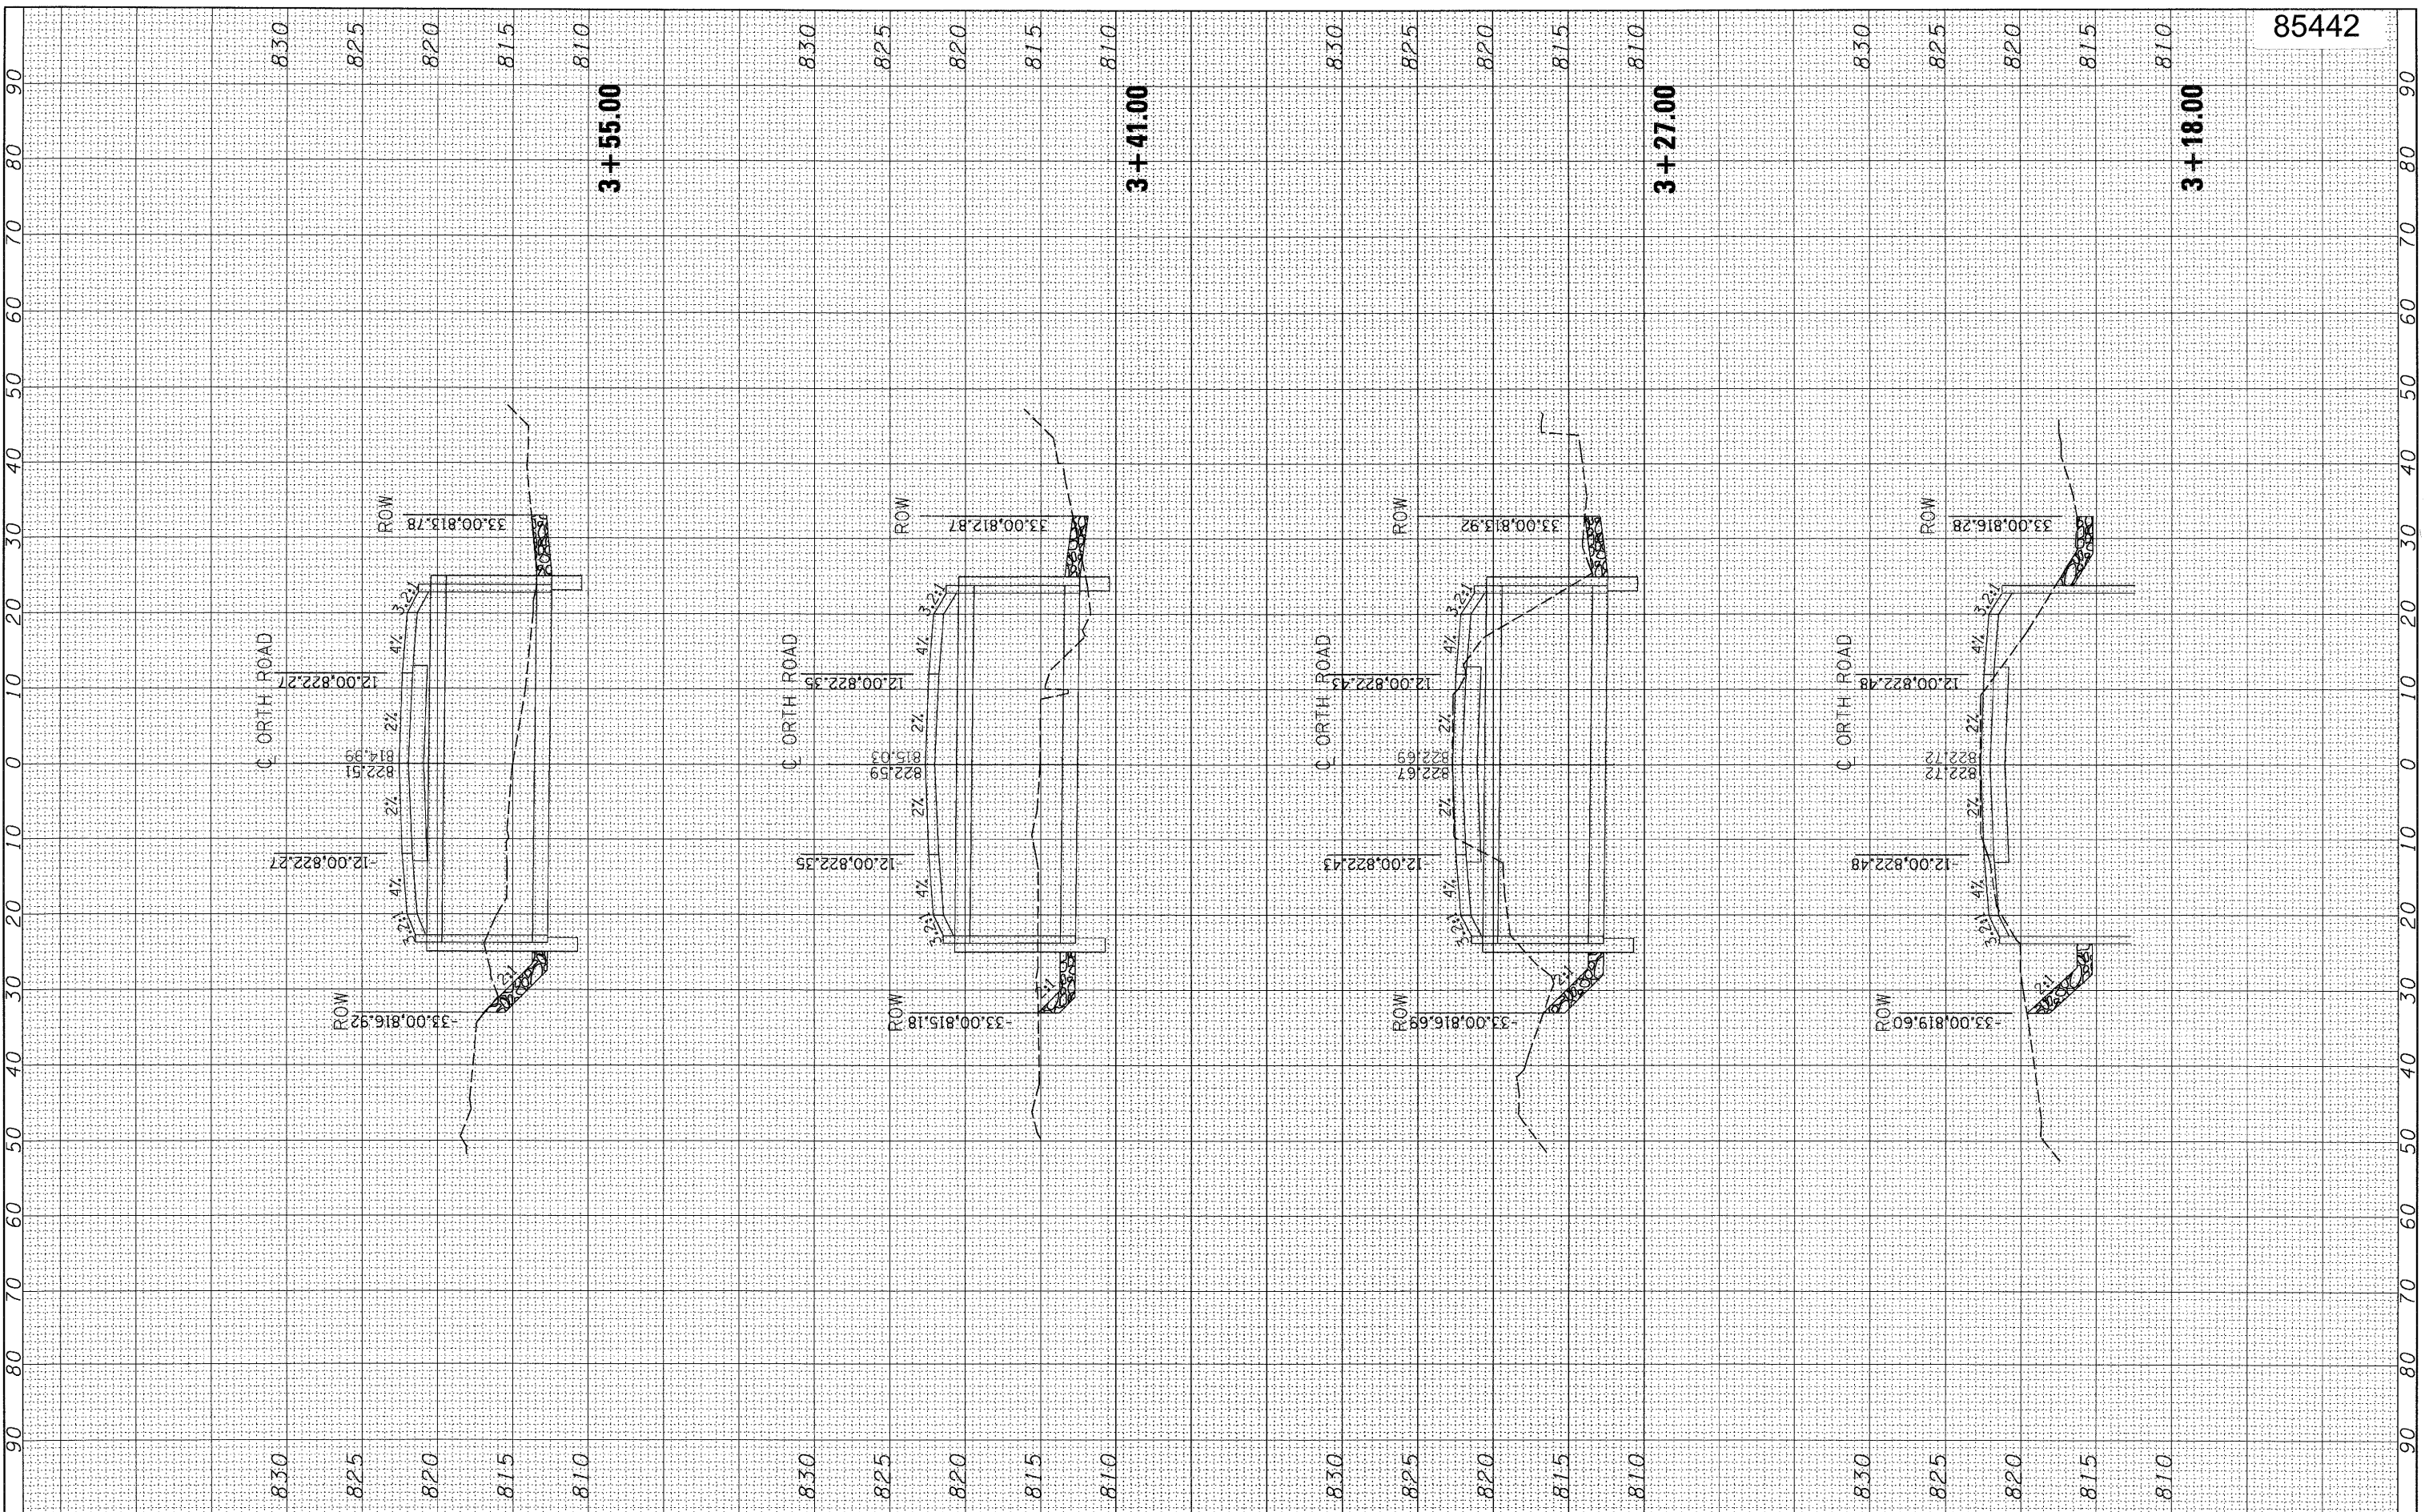

FILE NAME = I:\88jobs\88L0031\CADD\Road\Sheet\3-301-ORT.dgn

USER NAME = MWH	DESIGNED - DPA	REVISD -
	DRAWN - MWH	REVISD -
PLOT SCALE = AS SHOWN	CHECKED - DPA	REVISD -
PLOT DATE = 10/16/2008	DATE - 10/17/08	REVISD -

DESIGNED - DPA	REVISD -
DRAWN - MWH	REVISD -
CHECKED - DPA	REVISD -
DATE - 10/17/08	REVISD -

**STATE OF ILLINOIS
DEPARTMENT OF TRANSPORTATION**

**ORTH ROAD BOX CULVERT
CROSS SECTIONS**

SCALE: AS SHOWN SHEET NO. OF SHEETS STA. 3+18.00 TO STA. 3+55.00

F.A. RTE.	SECTION	COUNTY	TOTAL SHEETS	SHEET NO.
			12	10
CONTRACT NO.				
FED. ROAD DIST. NO. ILLINOIS FED. AID PROJECT				