


FINAL SURVEY	BY	DATE
CHECKED		
NOTED		
TEMPLATE		
AREAS		
AREAS CHECKED		

ORIGINAL SURVEY	BY	DATE
CHECKED		
NOTED		
TEMPLATE		
AREAS		
AREAS CHECKED		

LAYOUT	MWH	04/17/08
DRAWN	MWH	10/17/08
REVIEWED	DPA	10/17/08

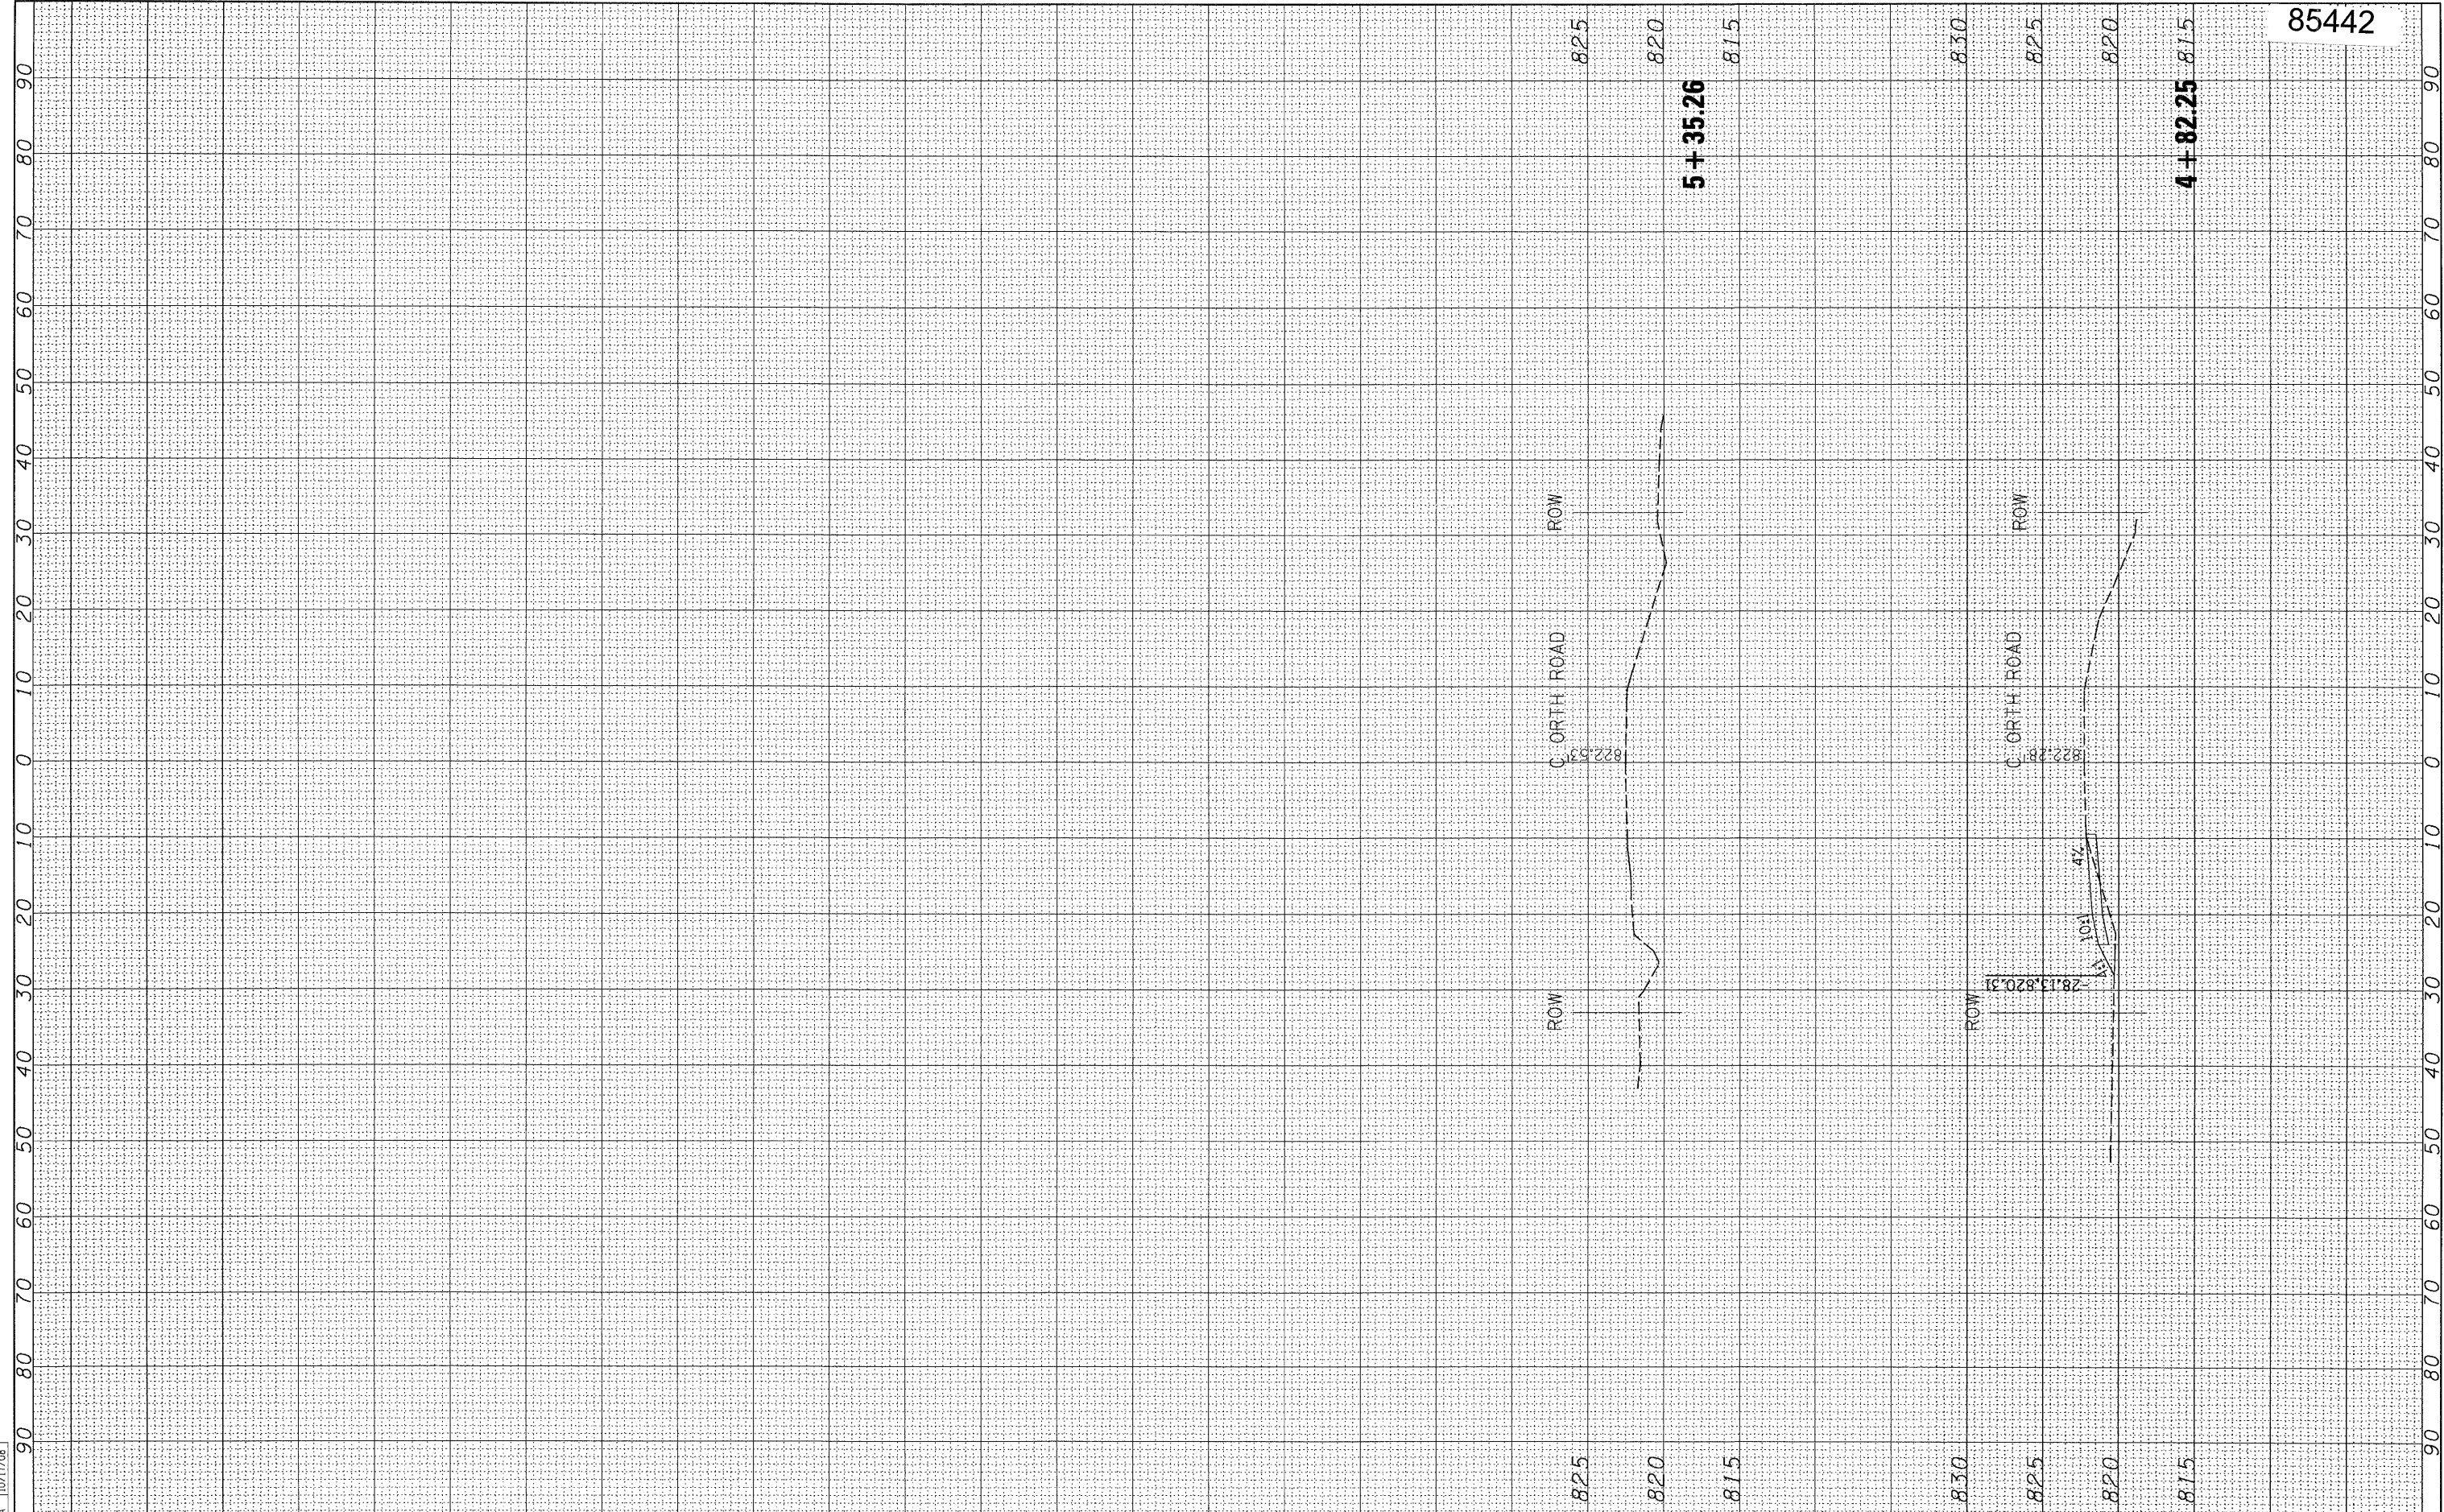

FILE NAME =	USER NAME = MWH	DESIGNED - DPA	REVISIONS	<p align="center">STATE OF ILLINOIS DEPARTMENT OF TRANSPORTATION</p>	<p align="center">ORTH ROAD BOX CULVERT CROSS SECTIONS</p>	F.A. RTE.	SECTION	COUNTY	TOTAL SHEETS	SHEET NO.
I:\08jobs\08L0031\CA001\Road\Sheet\NC-301-ORTH.dgn	PLOT SCALE = AS SHOWN	DRAWN - MWH	REVISIONS						12	12
PLOT DATE = 10/16/2008	CHECKED - DPA	REVISIONS	SCALE: AS SHOWN			SHEET NO. OF SHEETS	STA. 4+82.25 TO STA. 5+35.26	FED. ROAD DIST. NO.	ILLINOIS FED. AID PROJECT	CONTRACT NO.
	DATE - 10/17/08	REVISIONS								