


F.A.U. RTE.	SECTION	COUNTY	TOTAL SHEETS	SHEET NO.
6208	07-00093-00-RP	KANKAKEE	43	19
MG2A# M2-096			CONTRACT NO.: 87342	

QUAIL HOLLOW


COLONY EAST 1ST ADDITION

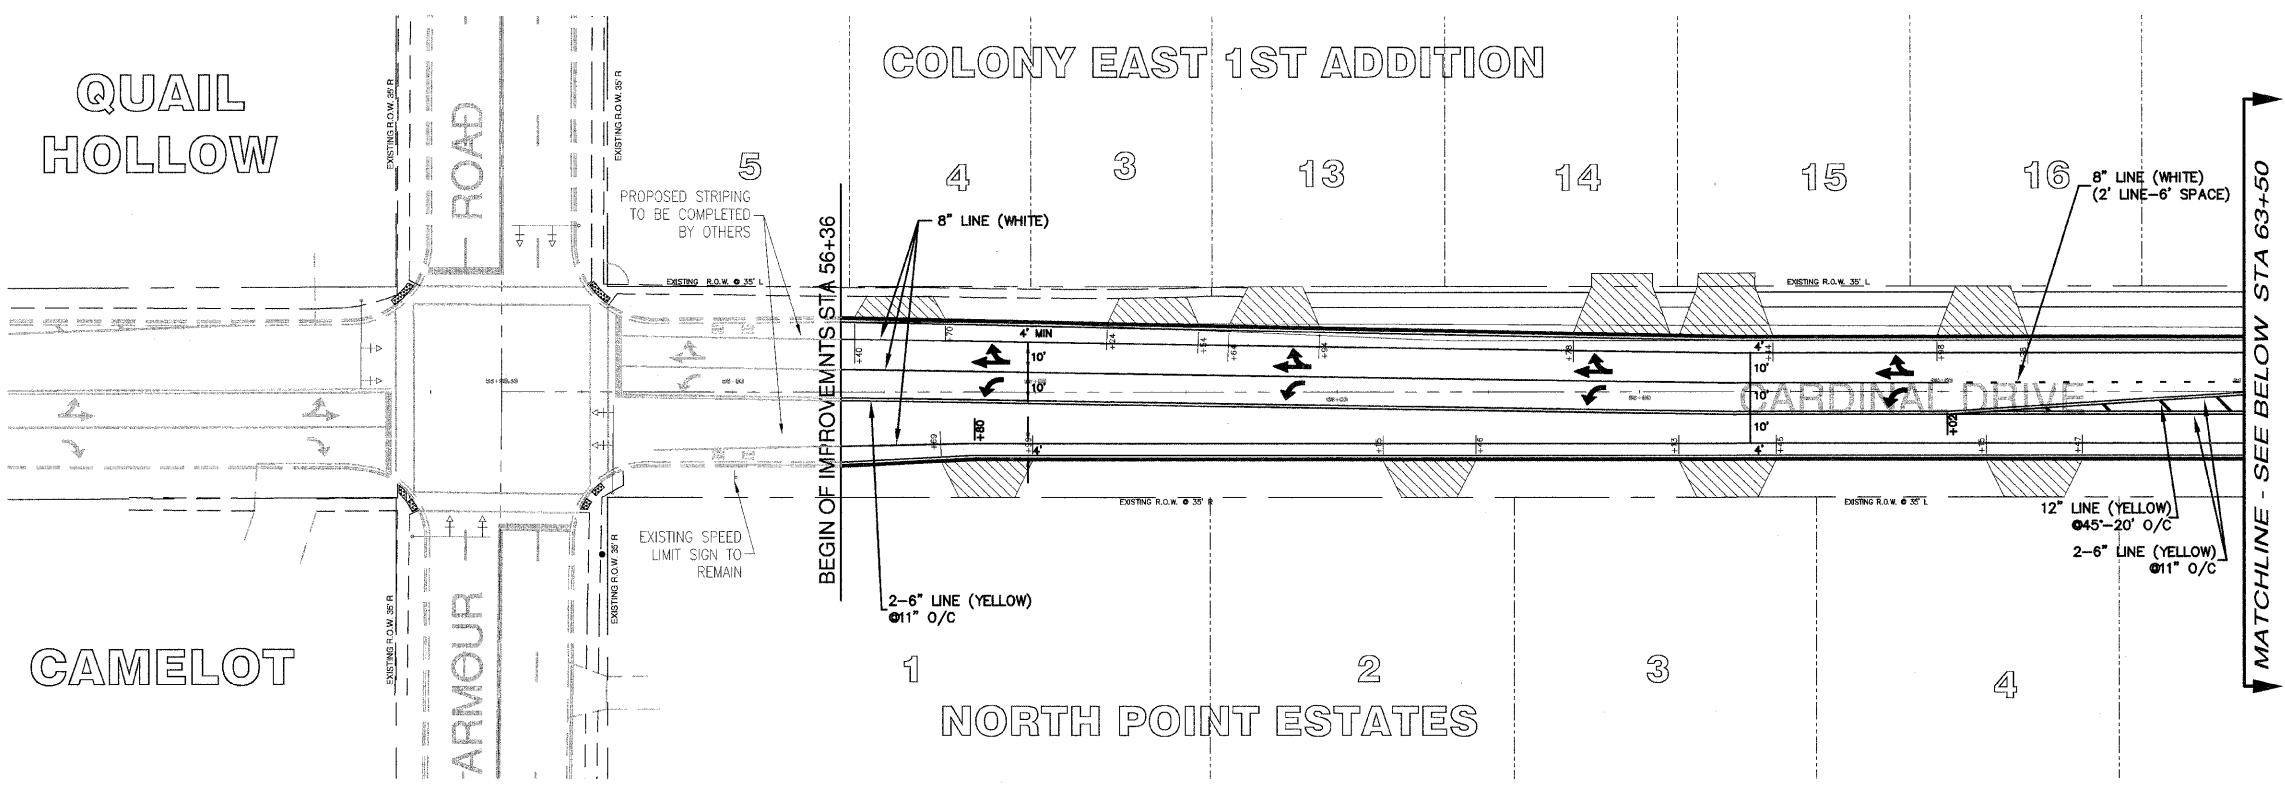

MATCHLINE - SEE BELOW STA 63+50

CAMELOT


NORTH POINT ESTATES

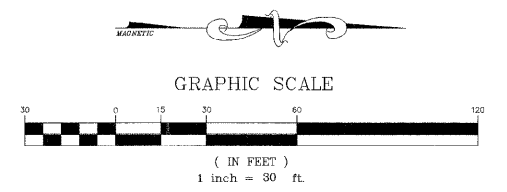

VILLAGE OF BRADLEY
DETENTION POND

NORTH FIELD MEADOWS
1ST ADDITION

NORTH FIELD
MEADOWS
2ND ADDITION

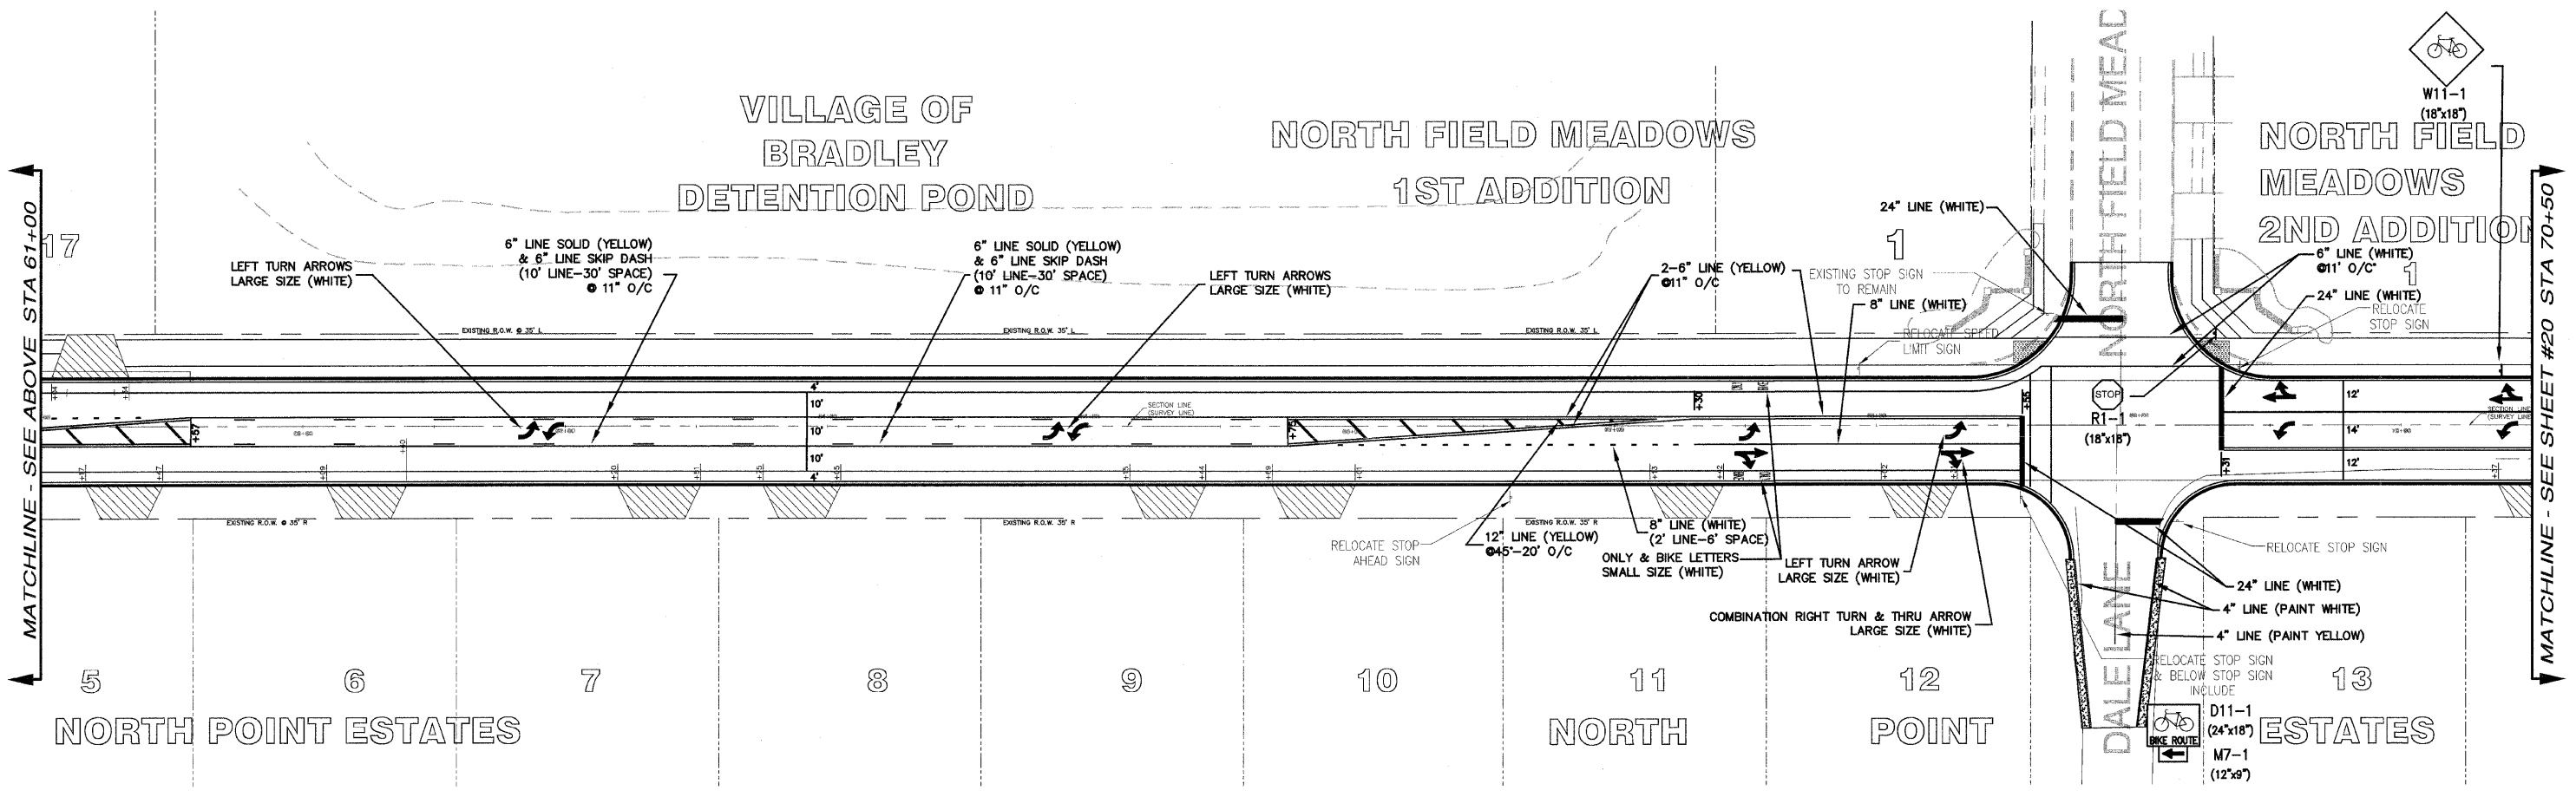

MATCHLINE - SEE ABOVE STA 61+00

MATCHLINE - SEE SHEET #20 STA 70+50

NORTH POINT ESTATES

NORTH

POINT

ESTATES

MGA
240 N. Industrial Drive
Bradley, Illinois 60915
815-839-4921
FAX: 815-839-9810

M. GINGERICH, GEREAX
& ASSOCIATES

REVISIONS		
DATE	BY	DESCRIPTION
2/11/08	AJC/WJP	PER IDOT REVIEW
3/27/08	JWP	PER IDOT REVIEW
4/1/08	JWP	PER IDOT REVIEW
5/7/08	JWP	BKE PATH REVISION PER COMMENT

ILLINOIS DEPARTMENT OF TRANSPORTATION
PAVEMENT MARKING PLANS
CARDINAL DRIVE
STA 56+36 TO 70+50

SCALE: VERTICAL 1" = 3'
HORIZONTAL 1" = 30'

DATE: 1/4/08 DRAWN BY: MJO/AJC
CHECKED BY: JWP