


FINAL SURVEY	DATE
SURVEYED	BY
NOTE BOOK	
TEMPLATE	
AREAS	
CHECKED	

ORIGINAL SURVEY	DATE
SURVEYED	BY
NOTE BOOK	
TEMPLATE	
AREAS	
CHECKED	

PRINTED DATE: 10/6/2008
 P:\Projects\10011001\10011001.ctb, county: 02\02\0001\0001\10011001.ctb

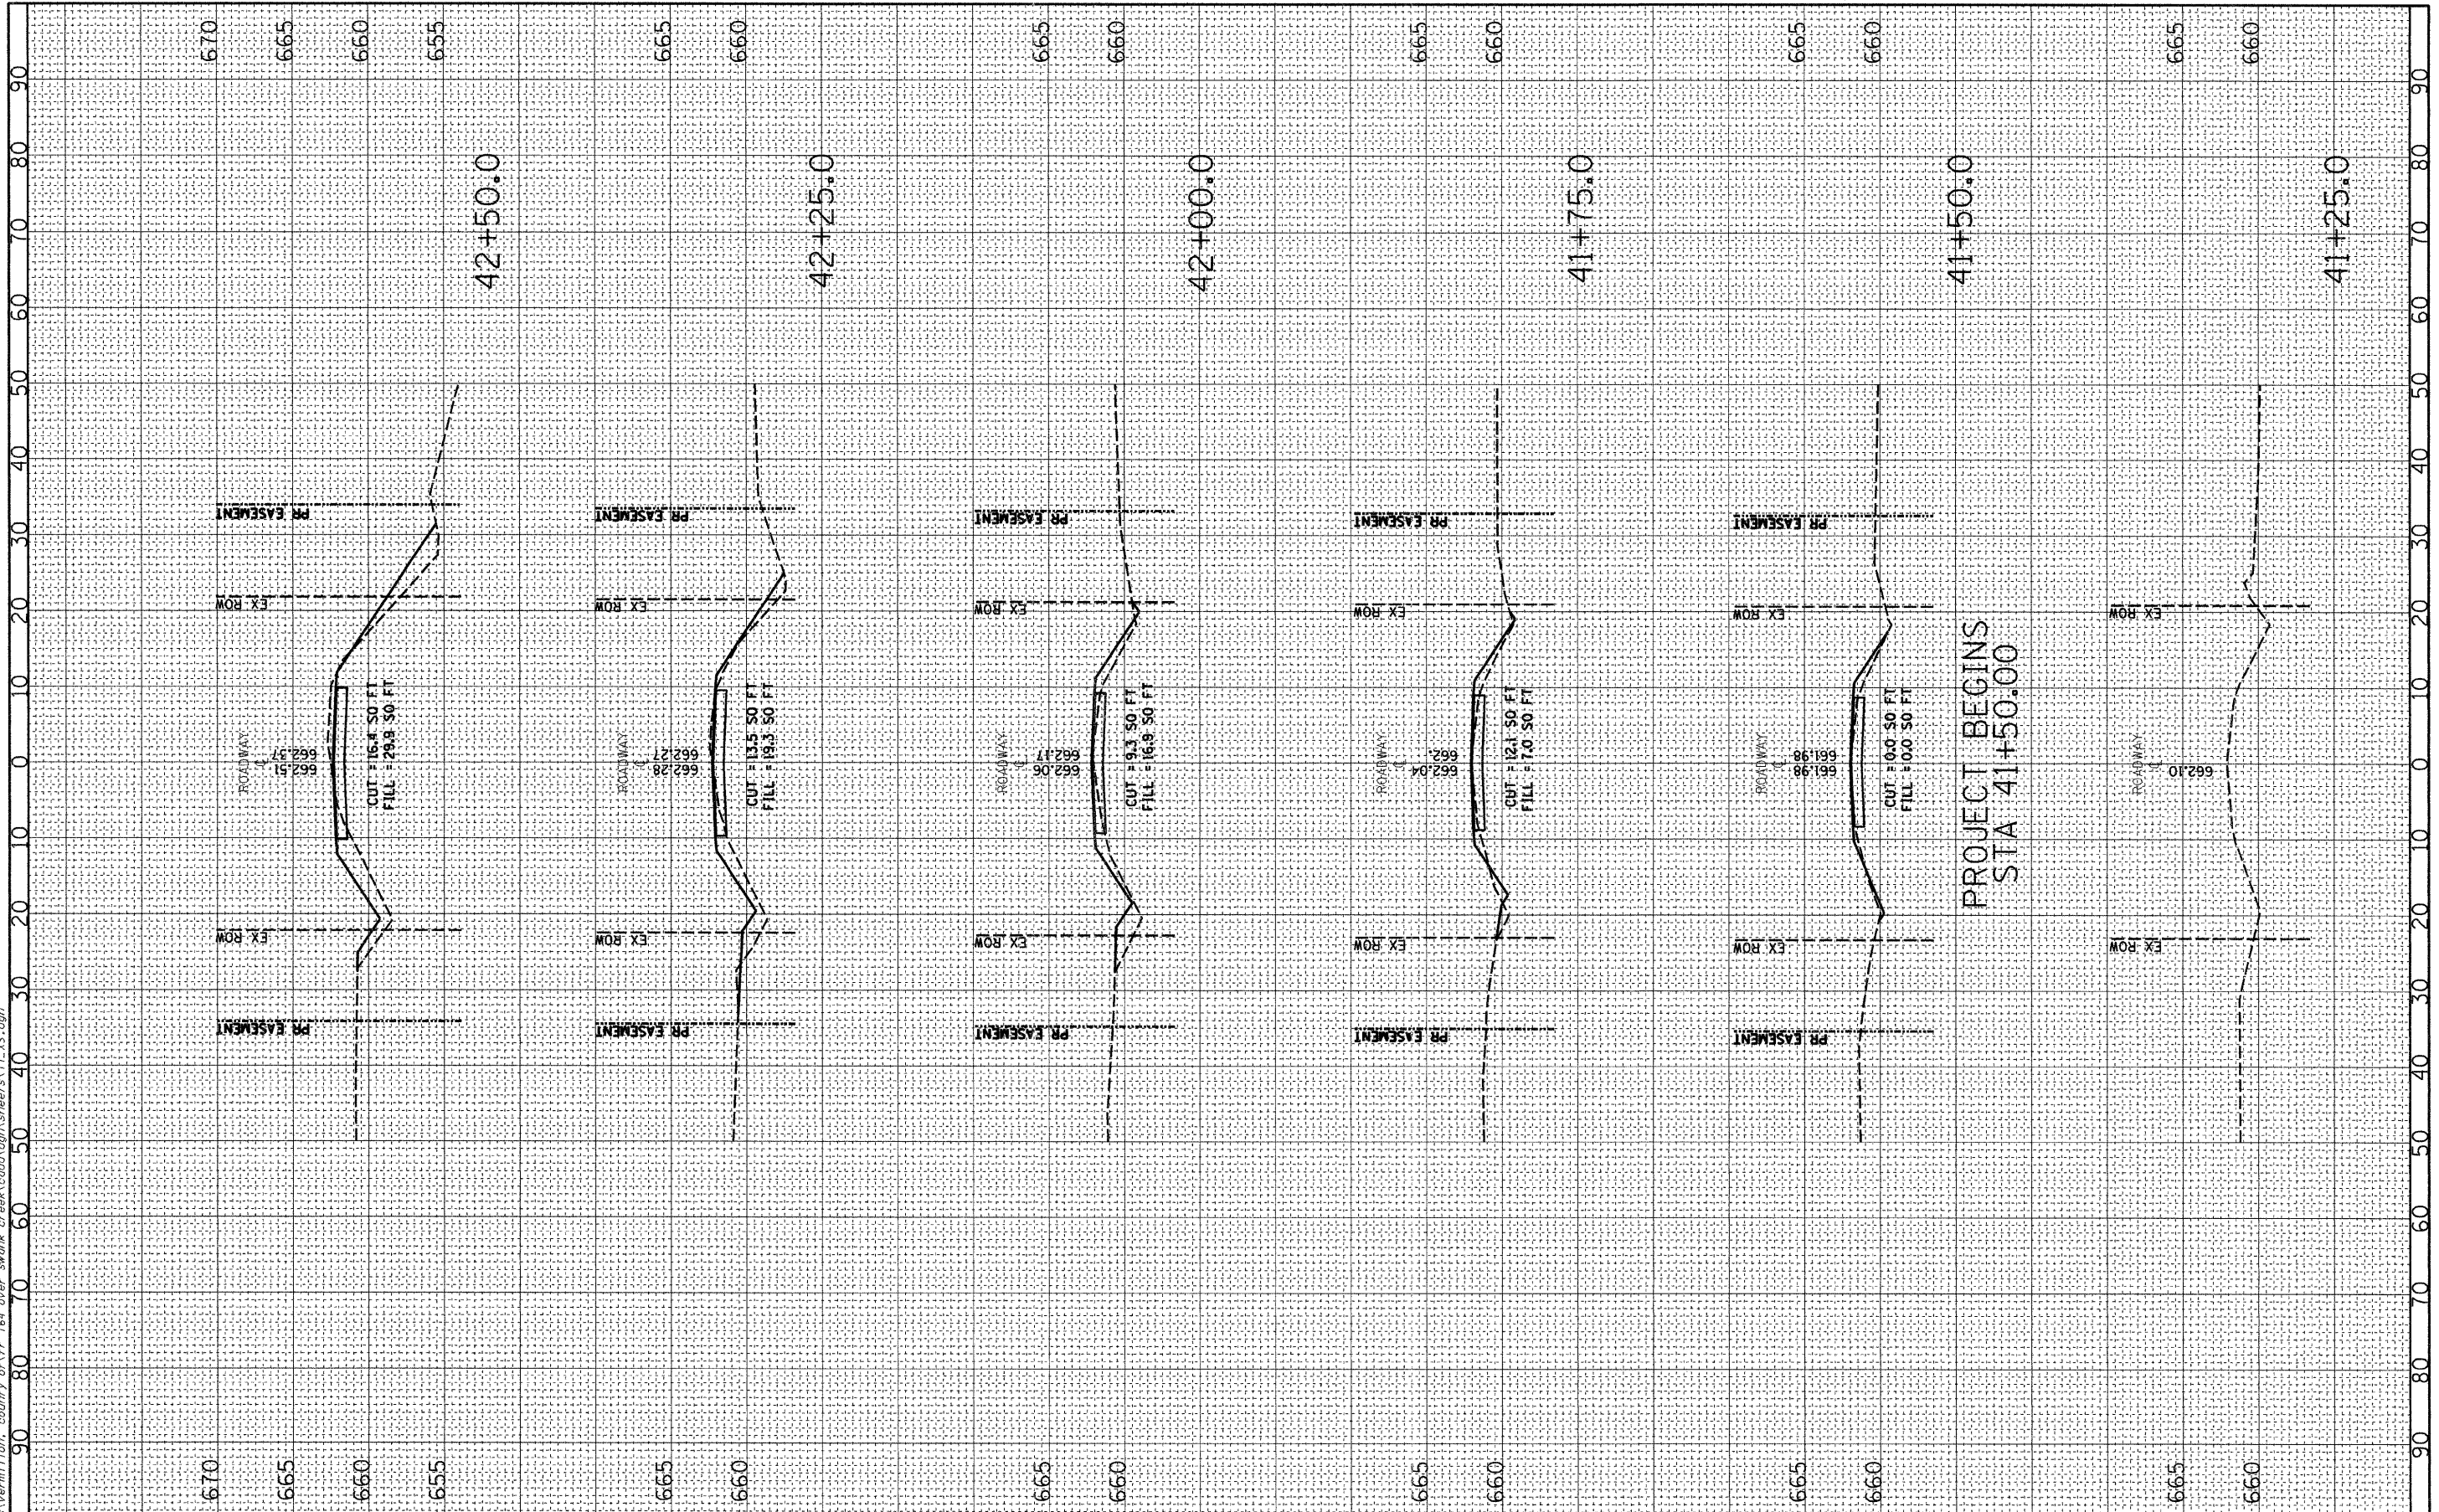

USER NAME = #USER#
 PLOT SCALE = 1/8" = 10' / IN.
 PLOT DATE = 10/6/2008

DESIGNED - ADG
 DRAWN - ADG
 CHECKED - DF
 DATE - 09-29-2008

REVISED - ---
 REVISED - ---
 REVISED - ---
 REVISED - ---

STATE OF ILLINOIS
 DEPARTMENT OF TRANSPORTATION

CROSS SECTIONS

SCALE: 1"=10' 1"V=5' SHEET NO. 1 OF 3 SHEETS STA. 41+25.0 TO STA. 42+50.0

F.A. RTE.	SECTION	COUNTY	TOTAL SHEETS	SHEET NO.
	01-03131-00-BR	VERMILION	13	11
CONTRACT NO. 91365				
FED. ROAD DIST. NO. - ILLINOIS FED. AID PROJECT				