


RTE. NO.	SECTION	COUNTY	TOTAL SHEETS	SHEET NO.
CH 12	07-00118-00-BR	LOGAN	12	6
STA. 19+27.38		STA. 19+85.68		
FED. ROAD DIST.	ILLINOIS	FED. AID PROJECT		

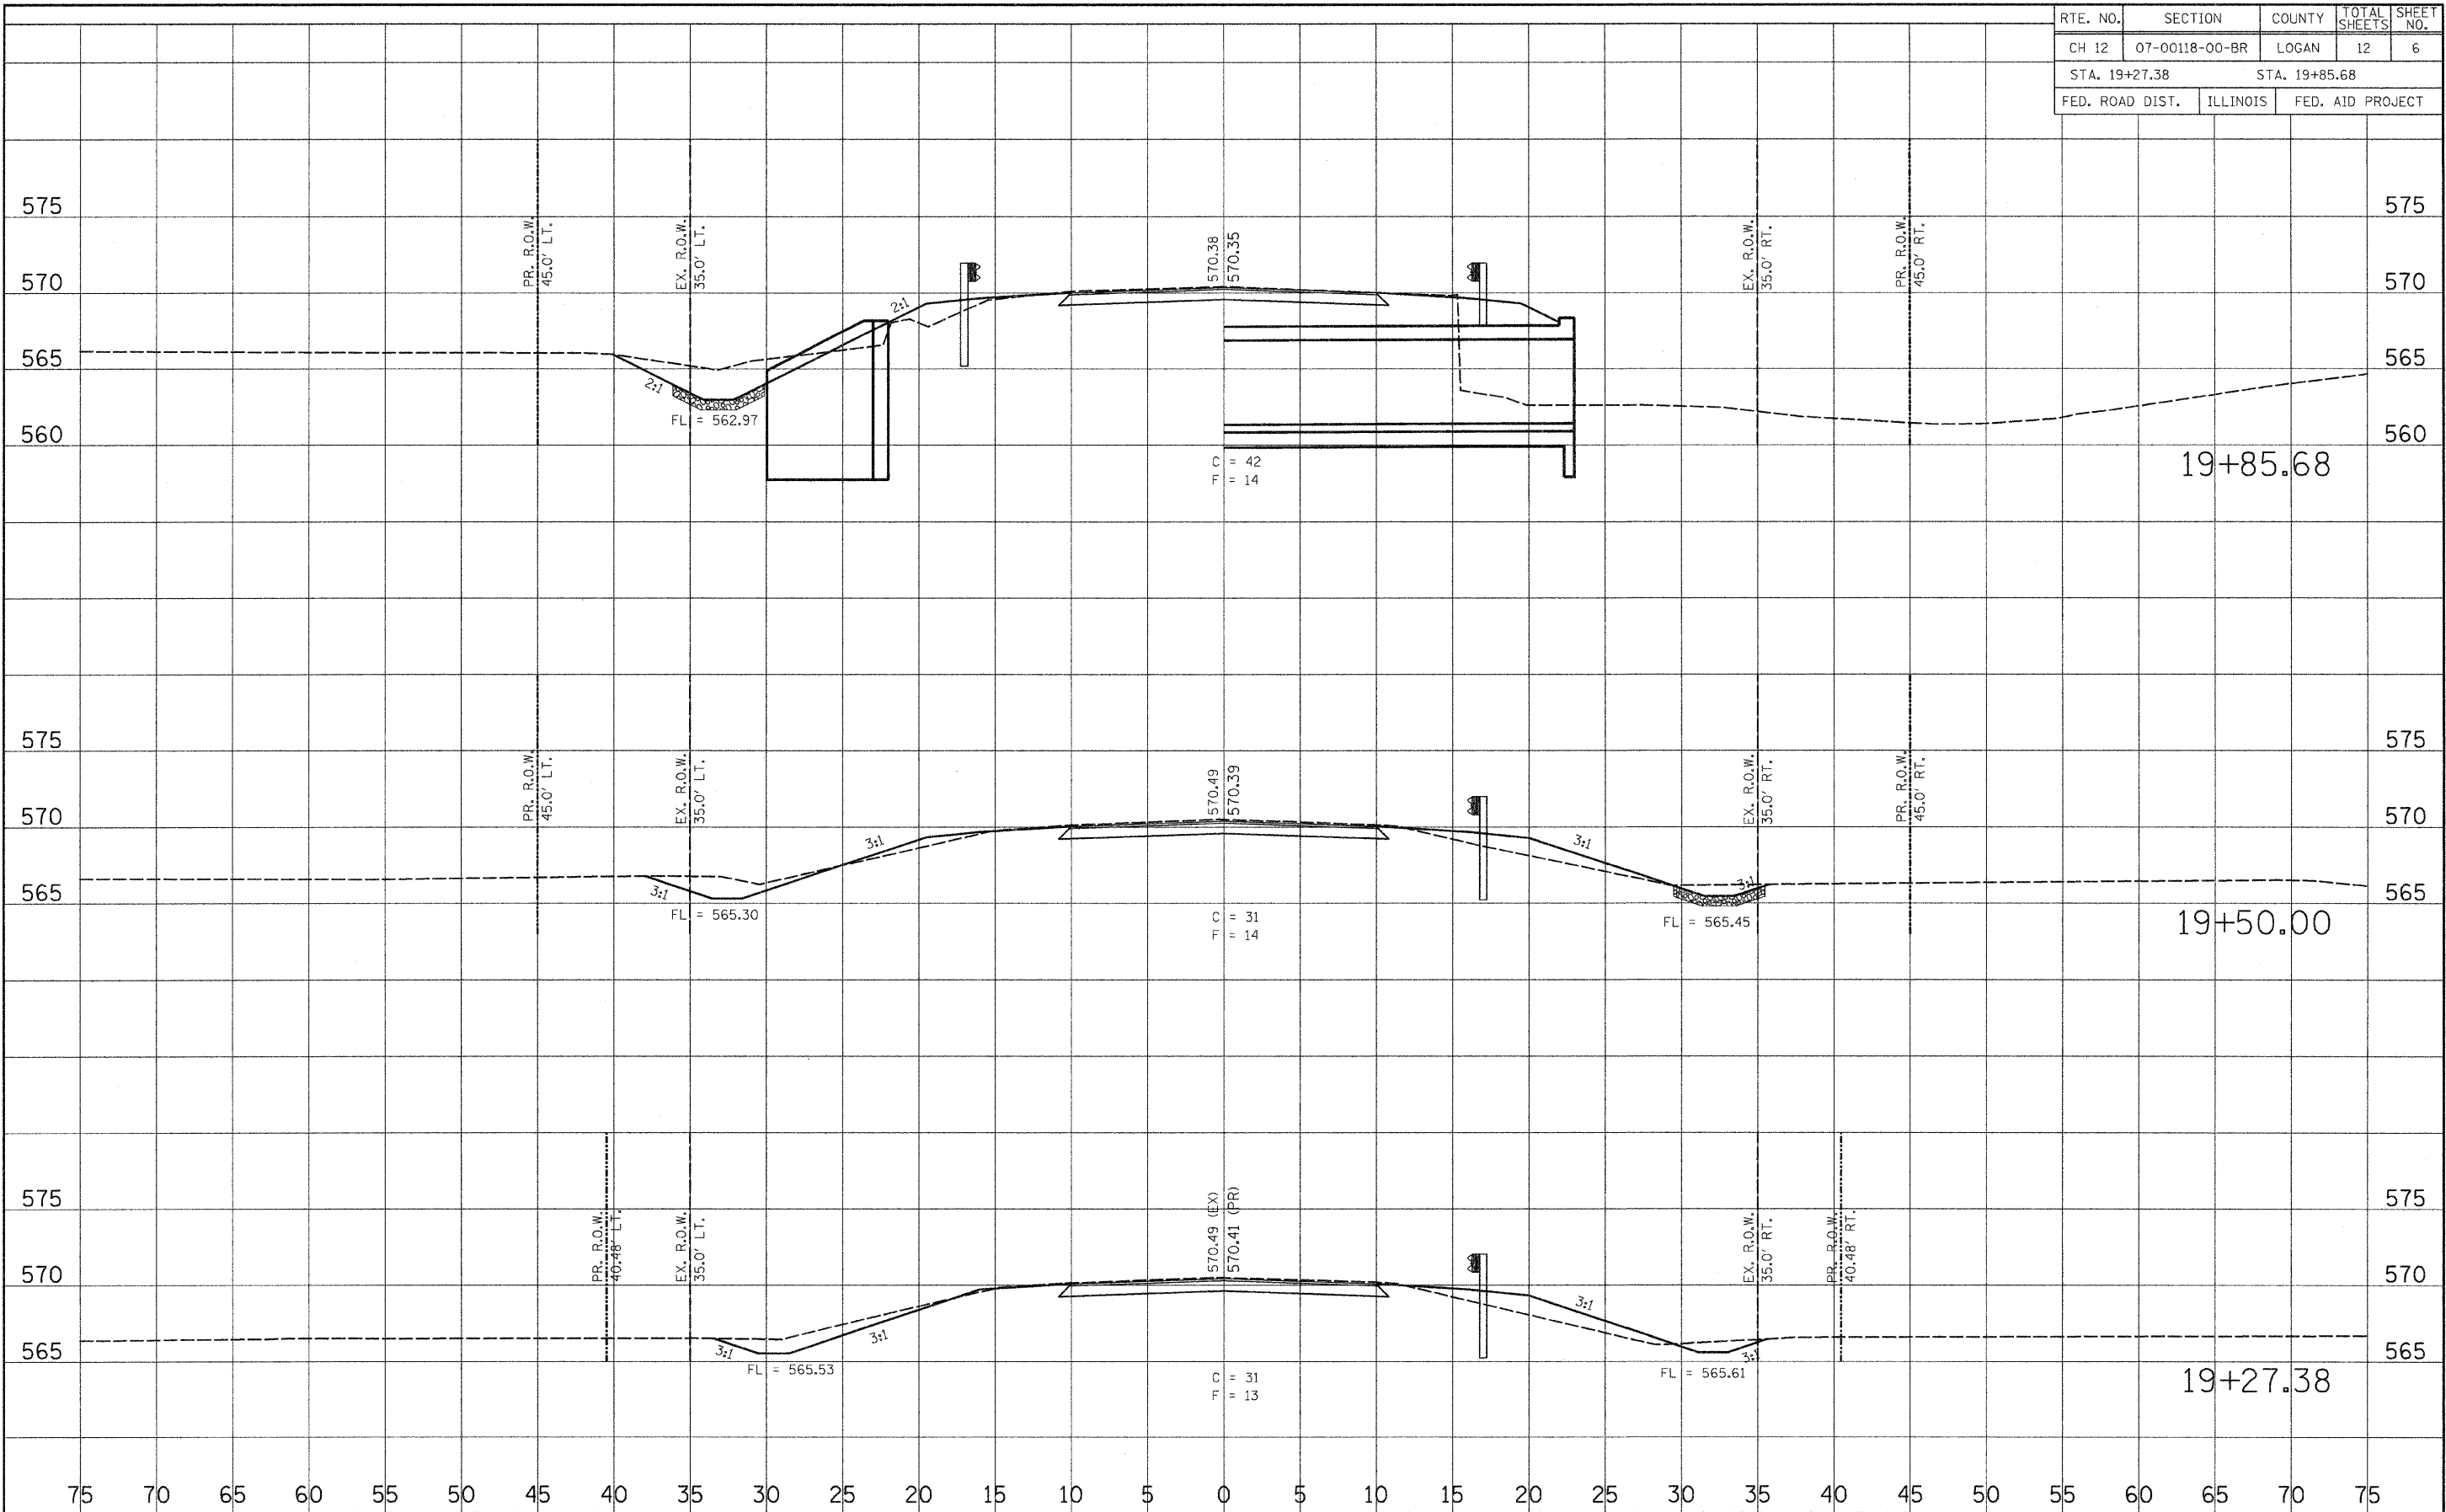

FILE NAME = R07013_PLAN.dgn	USER NAME = default	DESIGNED - JLS	REVISED -
		DRAWN - JLS	REVISED -
		CHECKED - DJK	REVISED -
		DATE - JUN 2008	REVISED -
PLOT SCALE = 2.0833' / IN.			
PLOT DATE = 6/30/2008			

**STATE OF ILLINOIS
DEPARTMENT OF TRANSPORTATION**

CROSS SECTIONS

SCALE: SHEET NO. 2 OF 5 SHEETS STA. 19+27.38 TO STA. 19+85.68

F.A. RTE.	SECTION	COUNTY	TOTAL SHEETS	SHEET NO.
	07-00118-00-BR	LOGAN	12	6
CONTRACT NO.				
FED. ROAD DIST. NO.	ILLINOIS	FED. AID PROJECT		