


| | | | | |
|-----------------|----------------|------------------|--------------|-----------|
| RTE. NO. | SECTION | COUNTY | TOTAL SHEETS | SHEET NO. |
| CH 12 | 07-00118-00-BR | LOGAN | 12 | 9 |
| STA. 21+50 | | STA. 22+00 | | |
| FED. ROAD DIST. | ILLINOIS | FED. AID PROJECT | | |

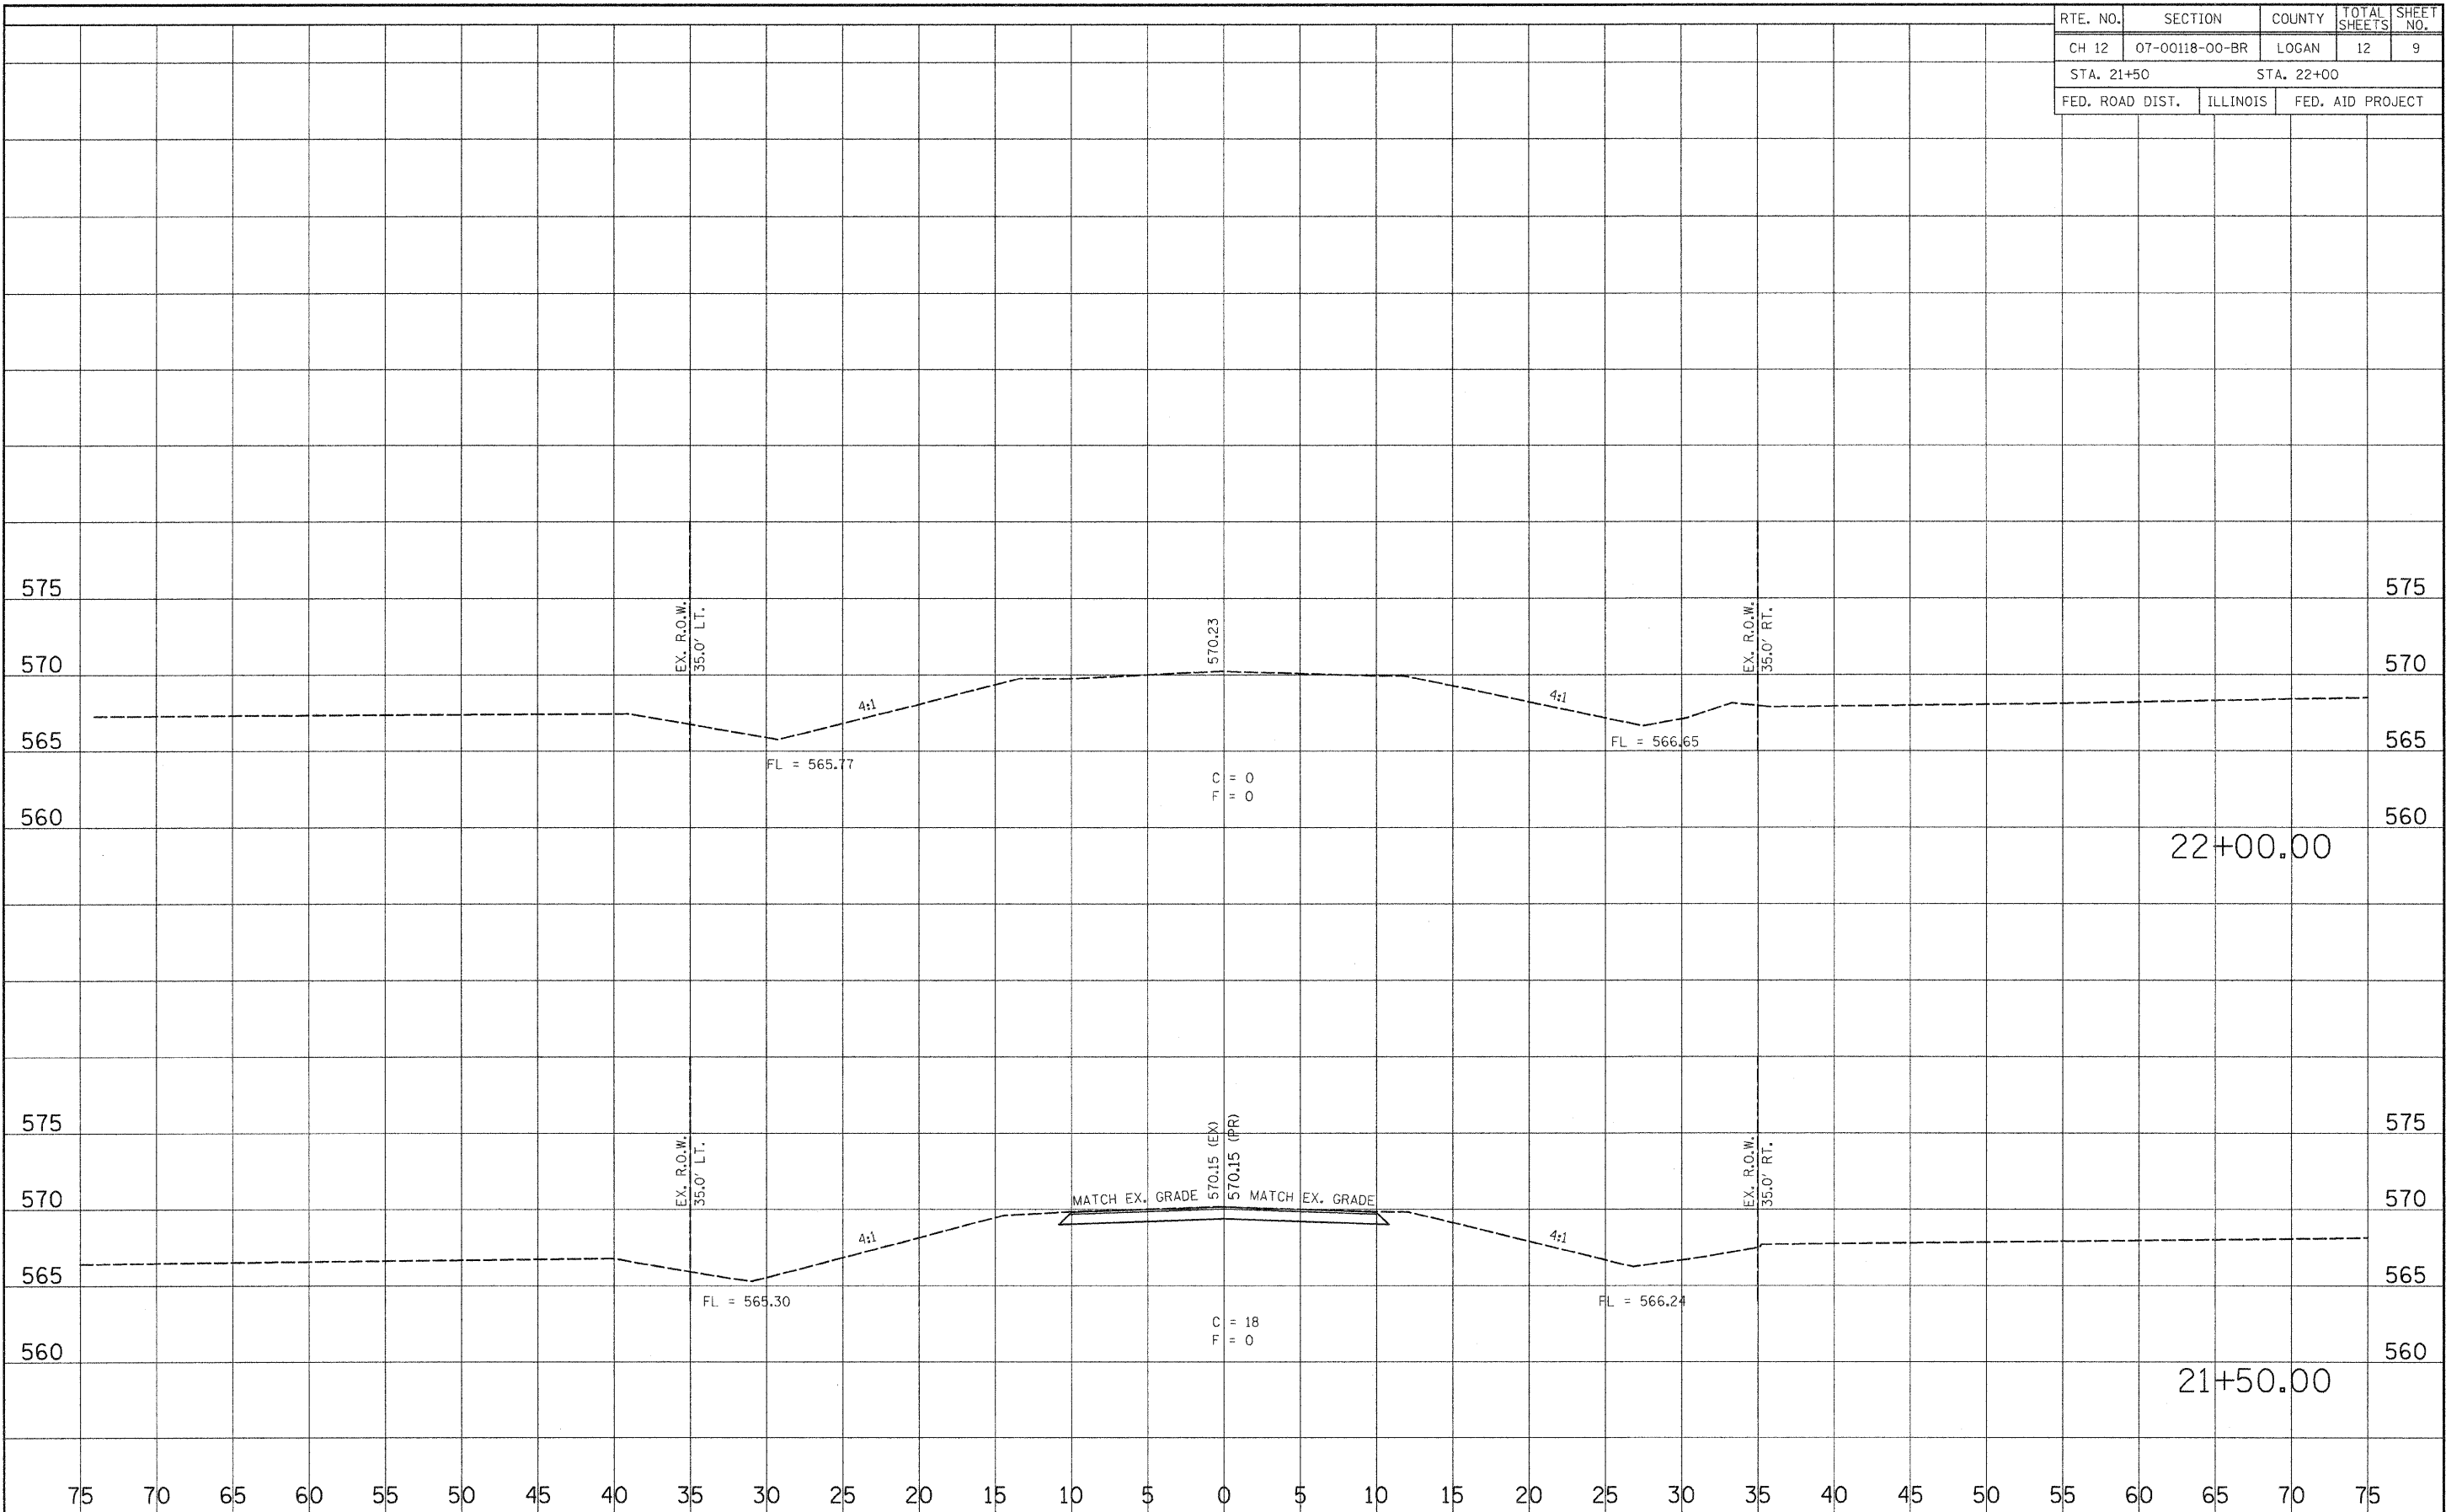

| | | | |
|-------------------------------|---------------------|-----------------|-----------|
| FILE NAME = R07013_PLA.dgn | USER NAME = default | DESIGNED - JLS | REVISED - |
| | | DRAWN - JLS | REVISED - |
| | | CHECKED - DJK | REVISED - |
| | | DATE - JUN 2008 | REVISED - |

**STATE OF ILLINOIS
DEPARTMENT OF TRANSPORTATION**

| | |
|-----------------------|--------------------------------------------------|
| CROSS SECTIONS | |
| SCALE: | SHEET NO. 5 OF 5 SHEETS STA. 21+50 TO STA. 22+00 |

| | | | | |
|---------------------|---------------------------|--------|--------------|-----------|
| F.A. RTE. | SECTION | COUNTY | TOTAL SHEETS | SHEET NO. |
| | 07-00118-00-BR | LOGAN | 12 | 9 |
| CONTRACT NO. | | | | |
| FED. ROAD DIST. NO. | ILLINOIS FED. AID PROJECT | | | |