
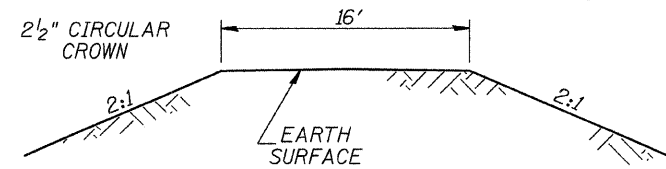




ROUTE NO.	SECTION	COUNTY	TOTAL SHEETS	SHEET NO.
CH 9	*	CASS	29	3
FED. ROAD DIST. NO. 7		ILLINOIS	PROJECT BRS-580(105)	
*04-00068-00-BR		CONTRACT *		

93474

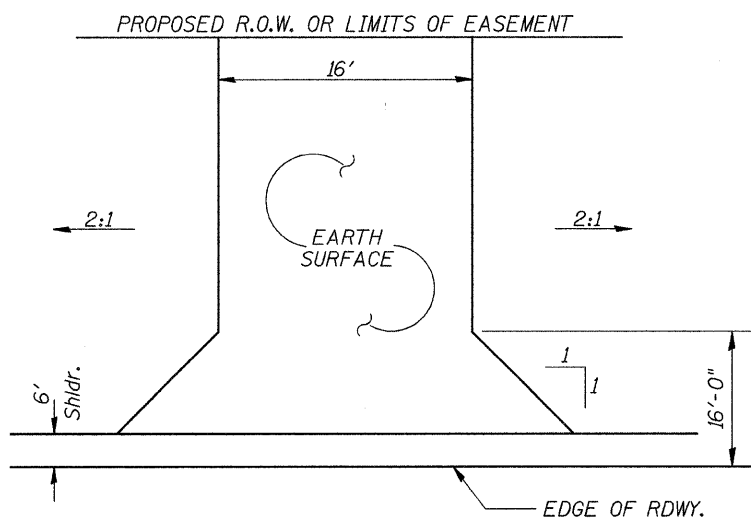



**PROPOSED FIELD ENTRANCE**

STA 45+57 LT (16' WIDE)

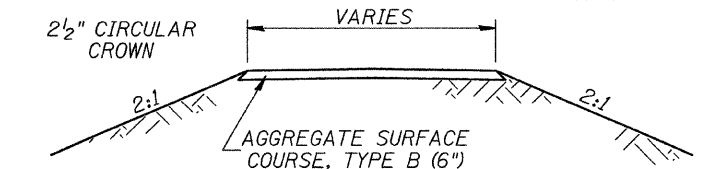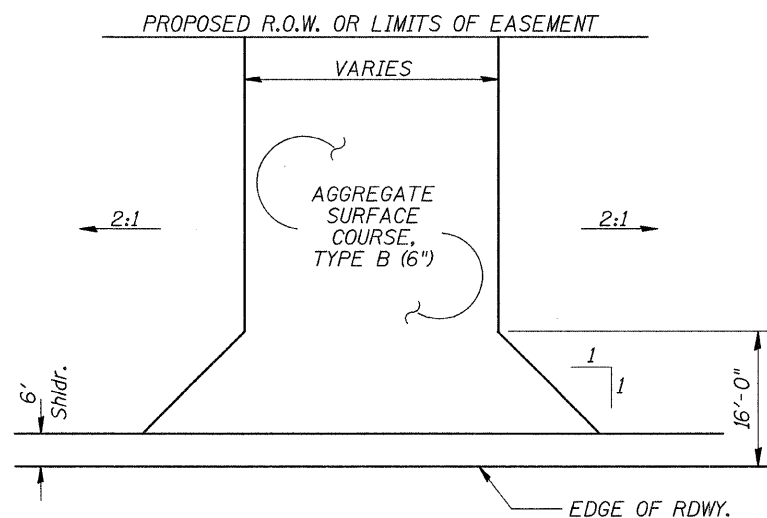



**PROPOSED PRIVATE/FIELD ENTRANCES**

STA 47+40 RT (12' WIDE)  
STA 55+68 RT (16' WIDE)

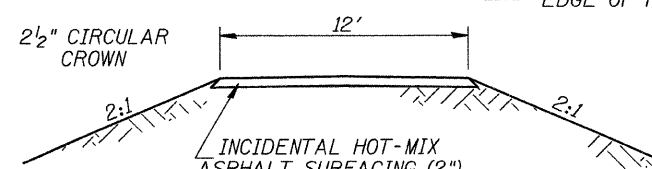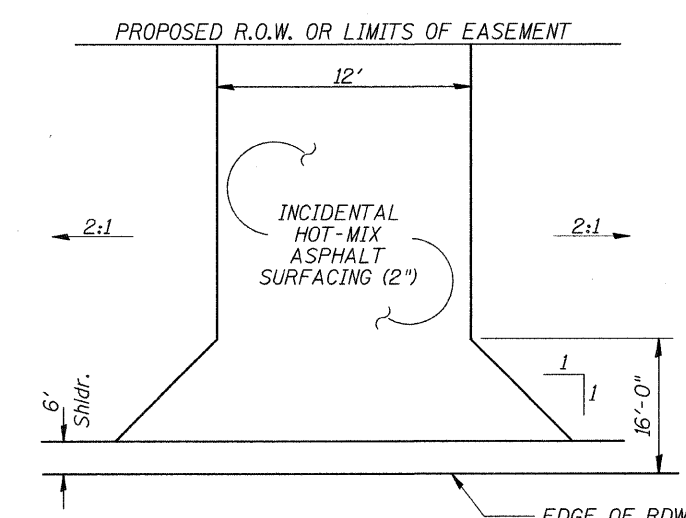


**PROPOSED PRIVATE ENTRANCE**

STA 48+55 RT

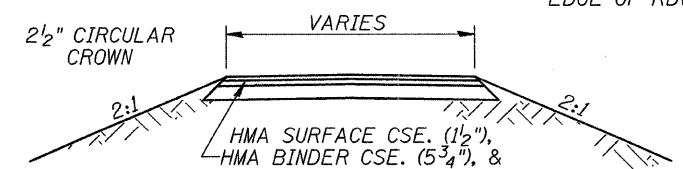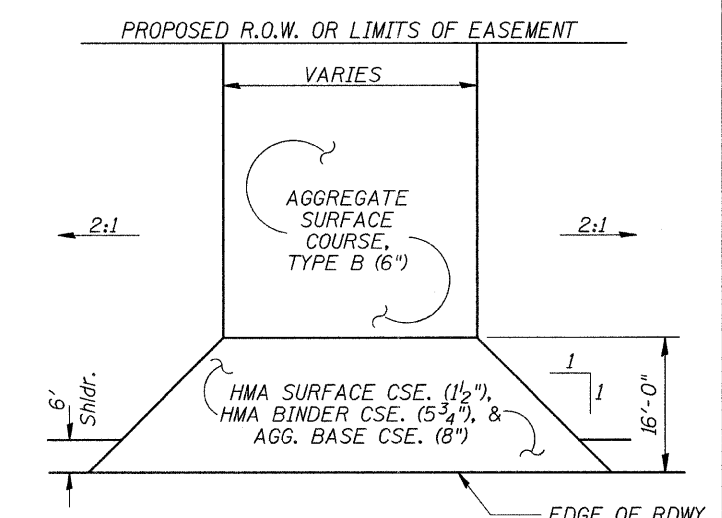


**PROPOSED COMMERCIAL ENTRANCES**

STA 51+27 LT (50' WIDE)  
STA 52+84 LT (35' WIDE)  
STA 54+22 LT (22' WIDE)  
STA 55+29 LT (33' WIDE)

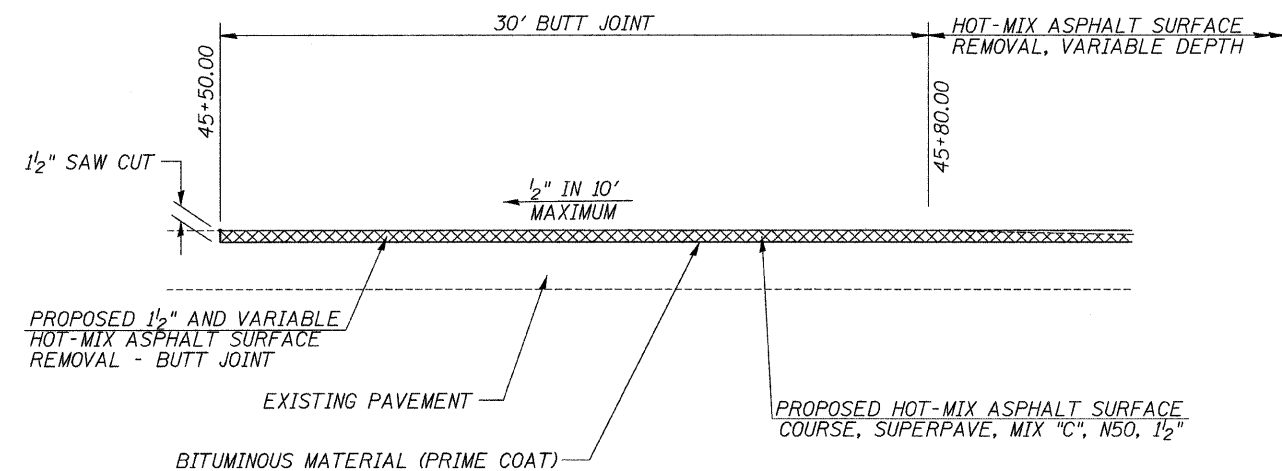

**WEST END**

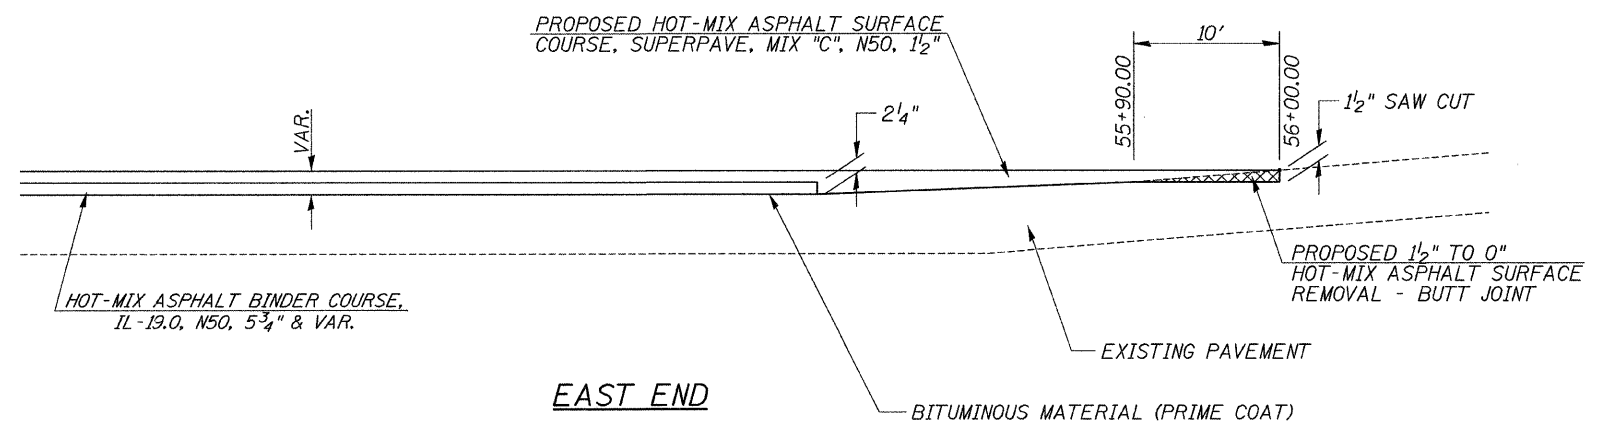

**EAST END**

**BUTT JOINT DETAILS**