


ROUTE NO.	SECTION	COUNTY	SHEET NO.
CH 9	*	CASS	20
STA. 45+00.00 TO STA. 45+57.00			
FED. ROAD DIST. NO. 7	ILLINOIS	PROJECT BRS-580(105)	
04-00068-00-BR		CONTRACT NO.	03474

BY _____ DATE _____
 SURVEYED _____
 PLOTTED _____
 NOTE BOOK _____
 AREAS CHECKED _____

BY _____ DATE _____
 SURVEYED _____
 PLOTTED _____
 NOTE BOOK _____
 AREAS CHECKED _____

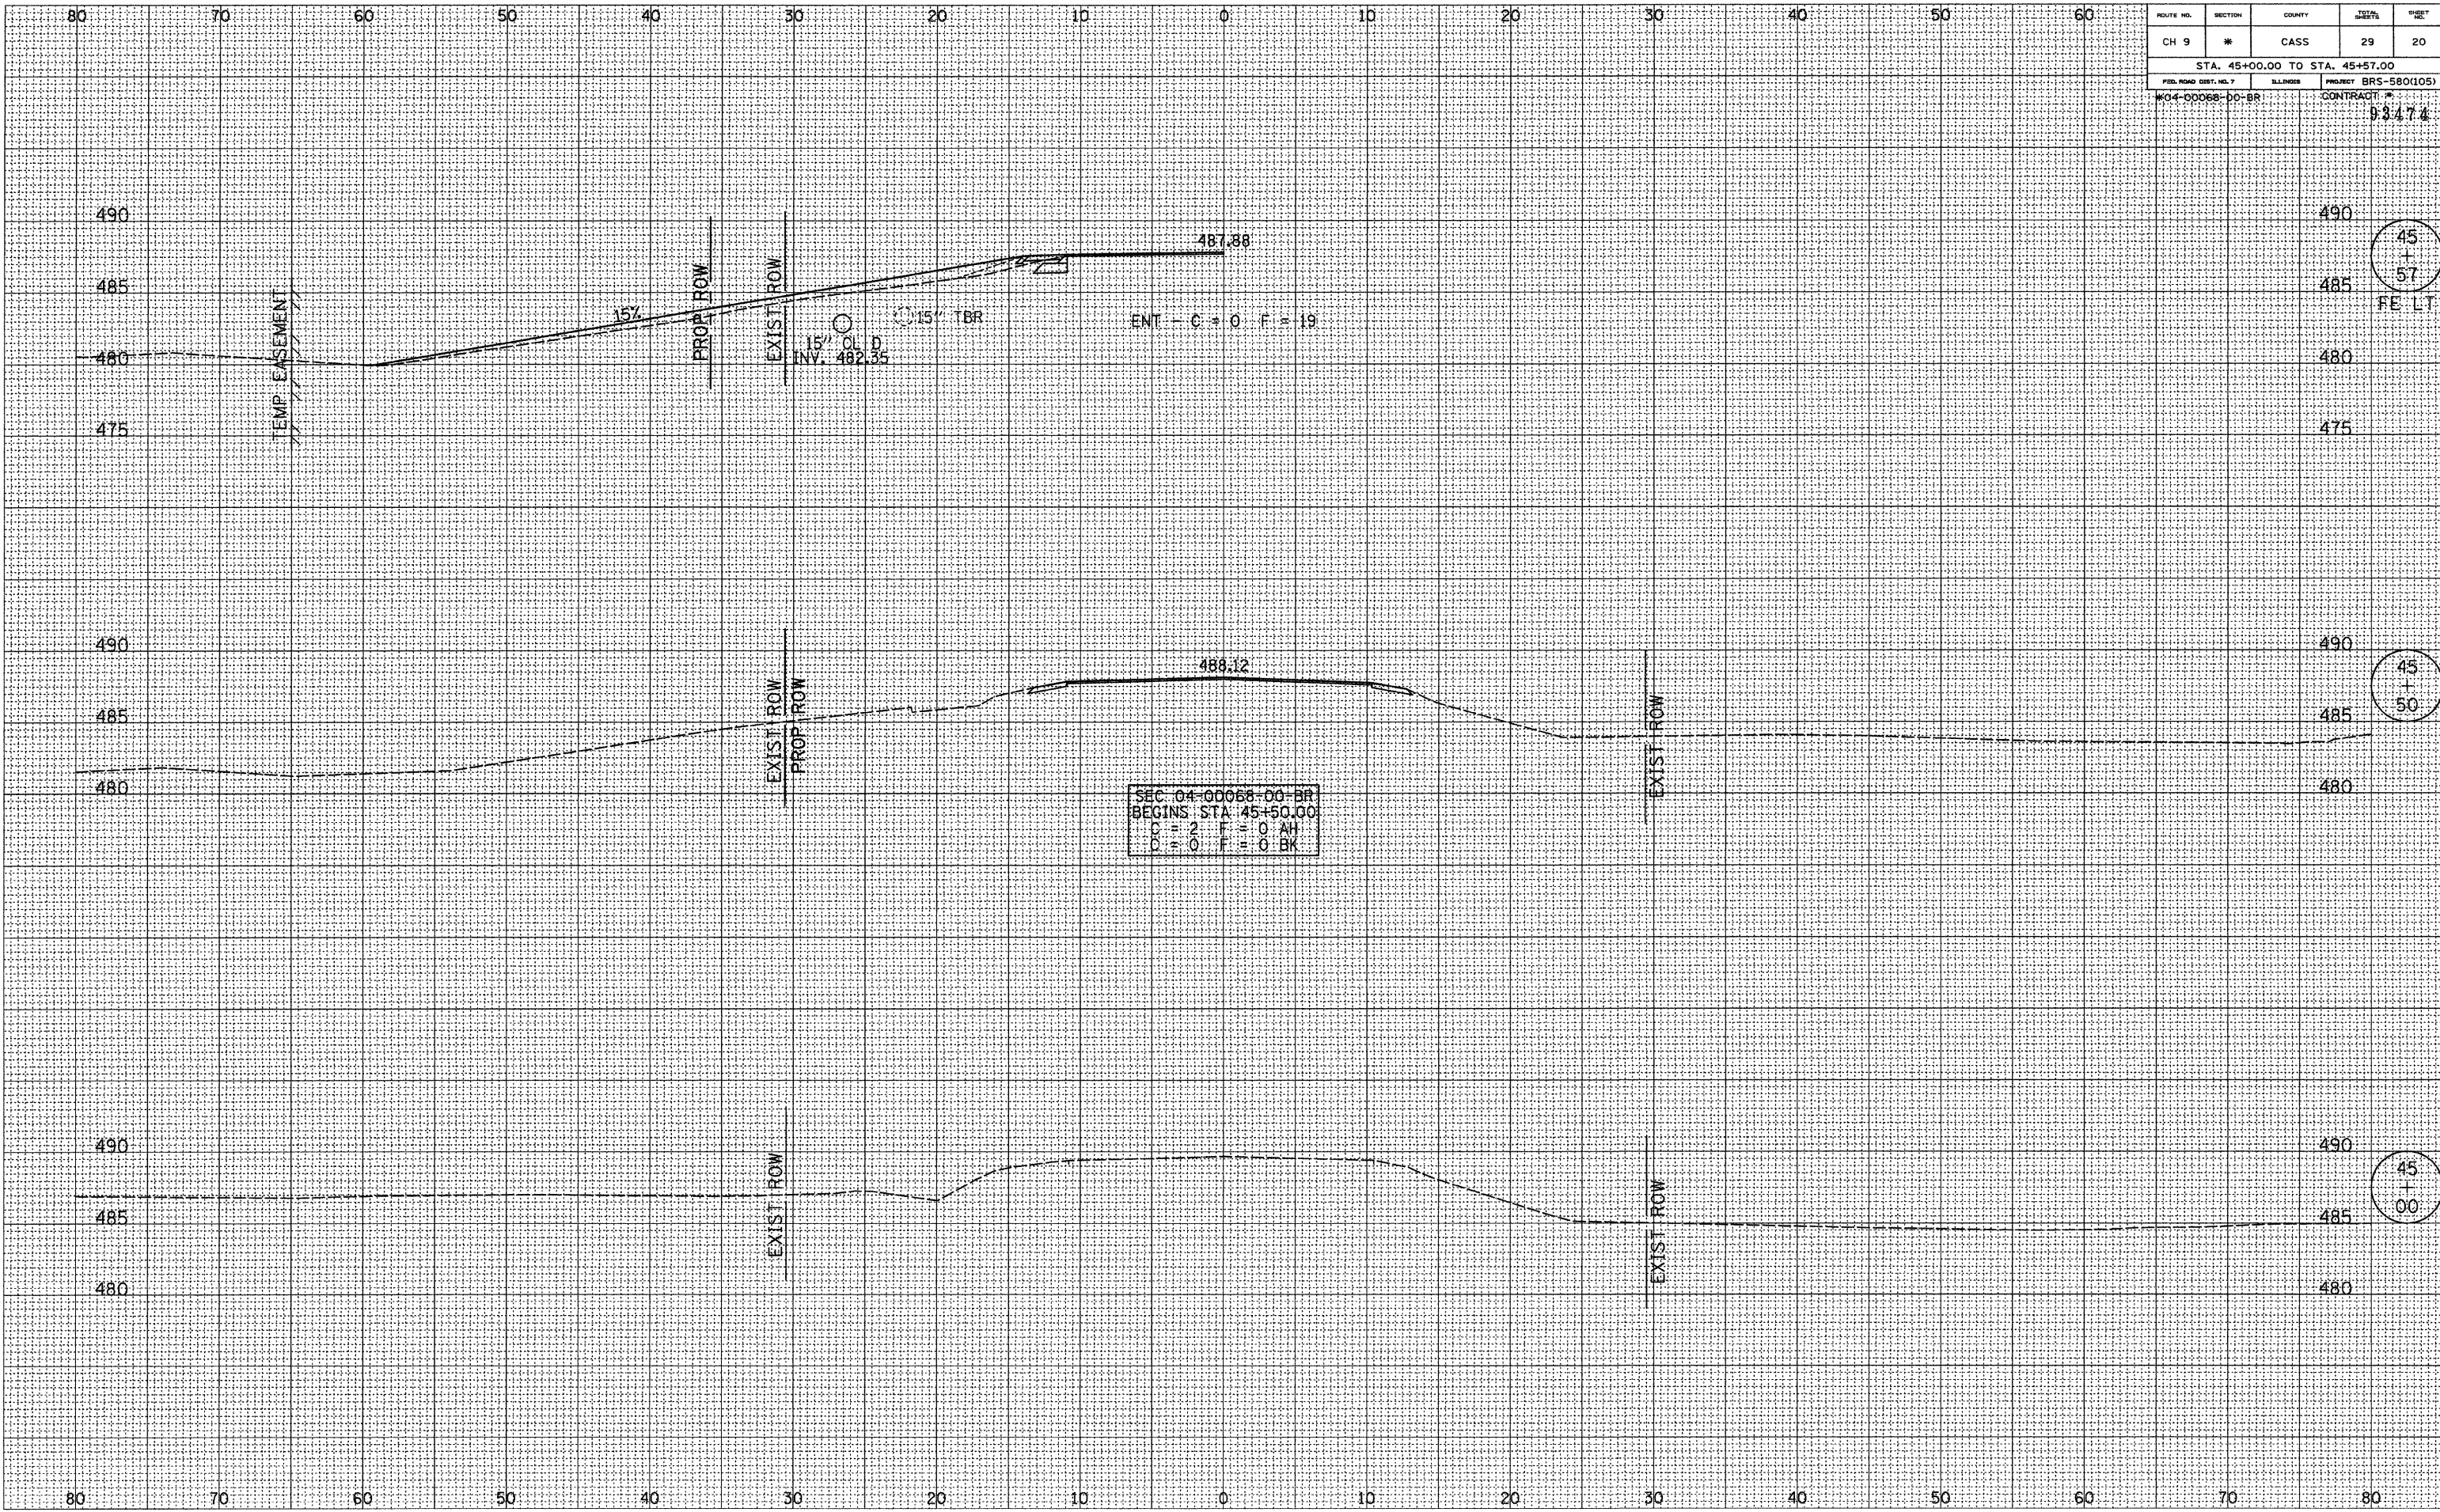

SEC 04-00068-00-BR
 BEGINS STA 45+50.00
 C = 2 F = 0 AH
 D = 0 F = 0 BK

45
+
57
FEET

45
+
50

45
+
00