


ROUTE NO.	SECTION	COUNTY	SHEET NO.
CH 9	#	CASS	23
STA. 47+40.00 TO STA. 48+00.00			
FED. ROAD DIST. NO. 7	ILLINOIS	PROJECT BRS-580(105)	
NO. 4-00068-00-BR		CONTRACT #	03174

DATE _____
 BY _____
 SURVEYED _____
 PLOTTED _____
 NOTE BOOK _____
 AREAS CHECKED _____

DATE _____
 BY _____
 SURVEYED _____
 PLOTTED _____
 NOTE BOOK _____
 AREAS CHECKED _____

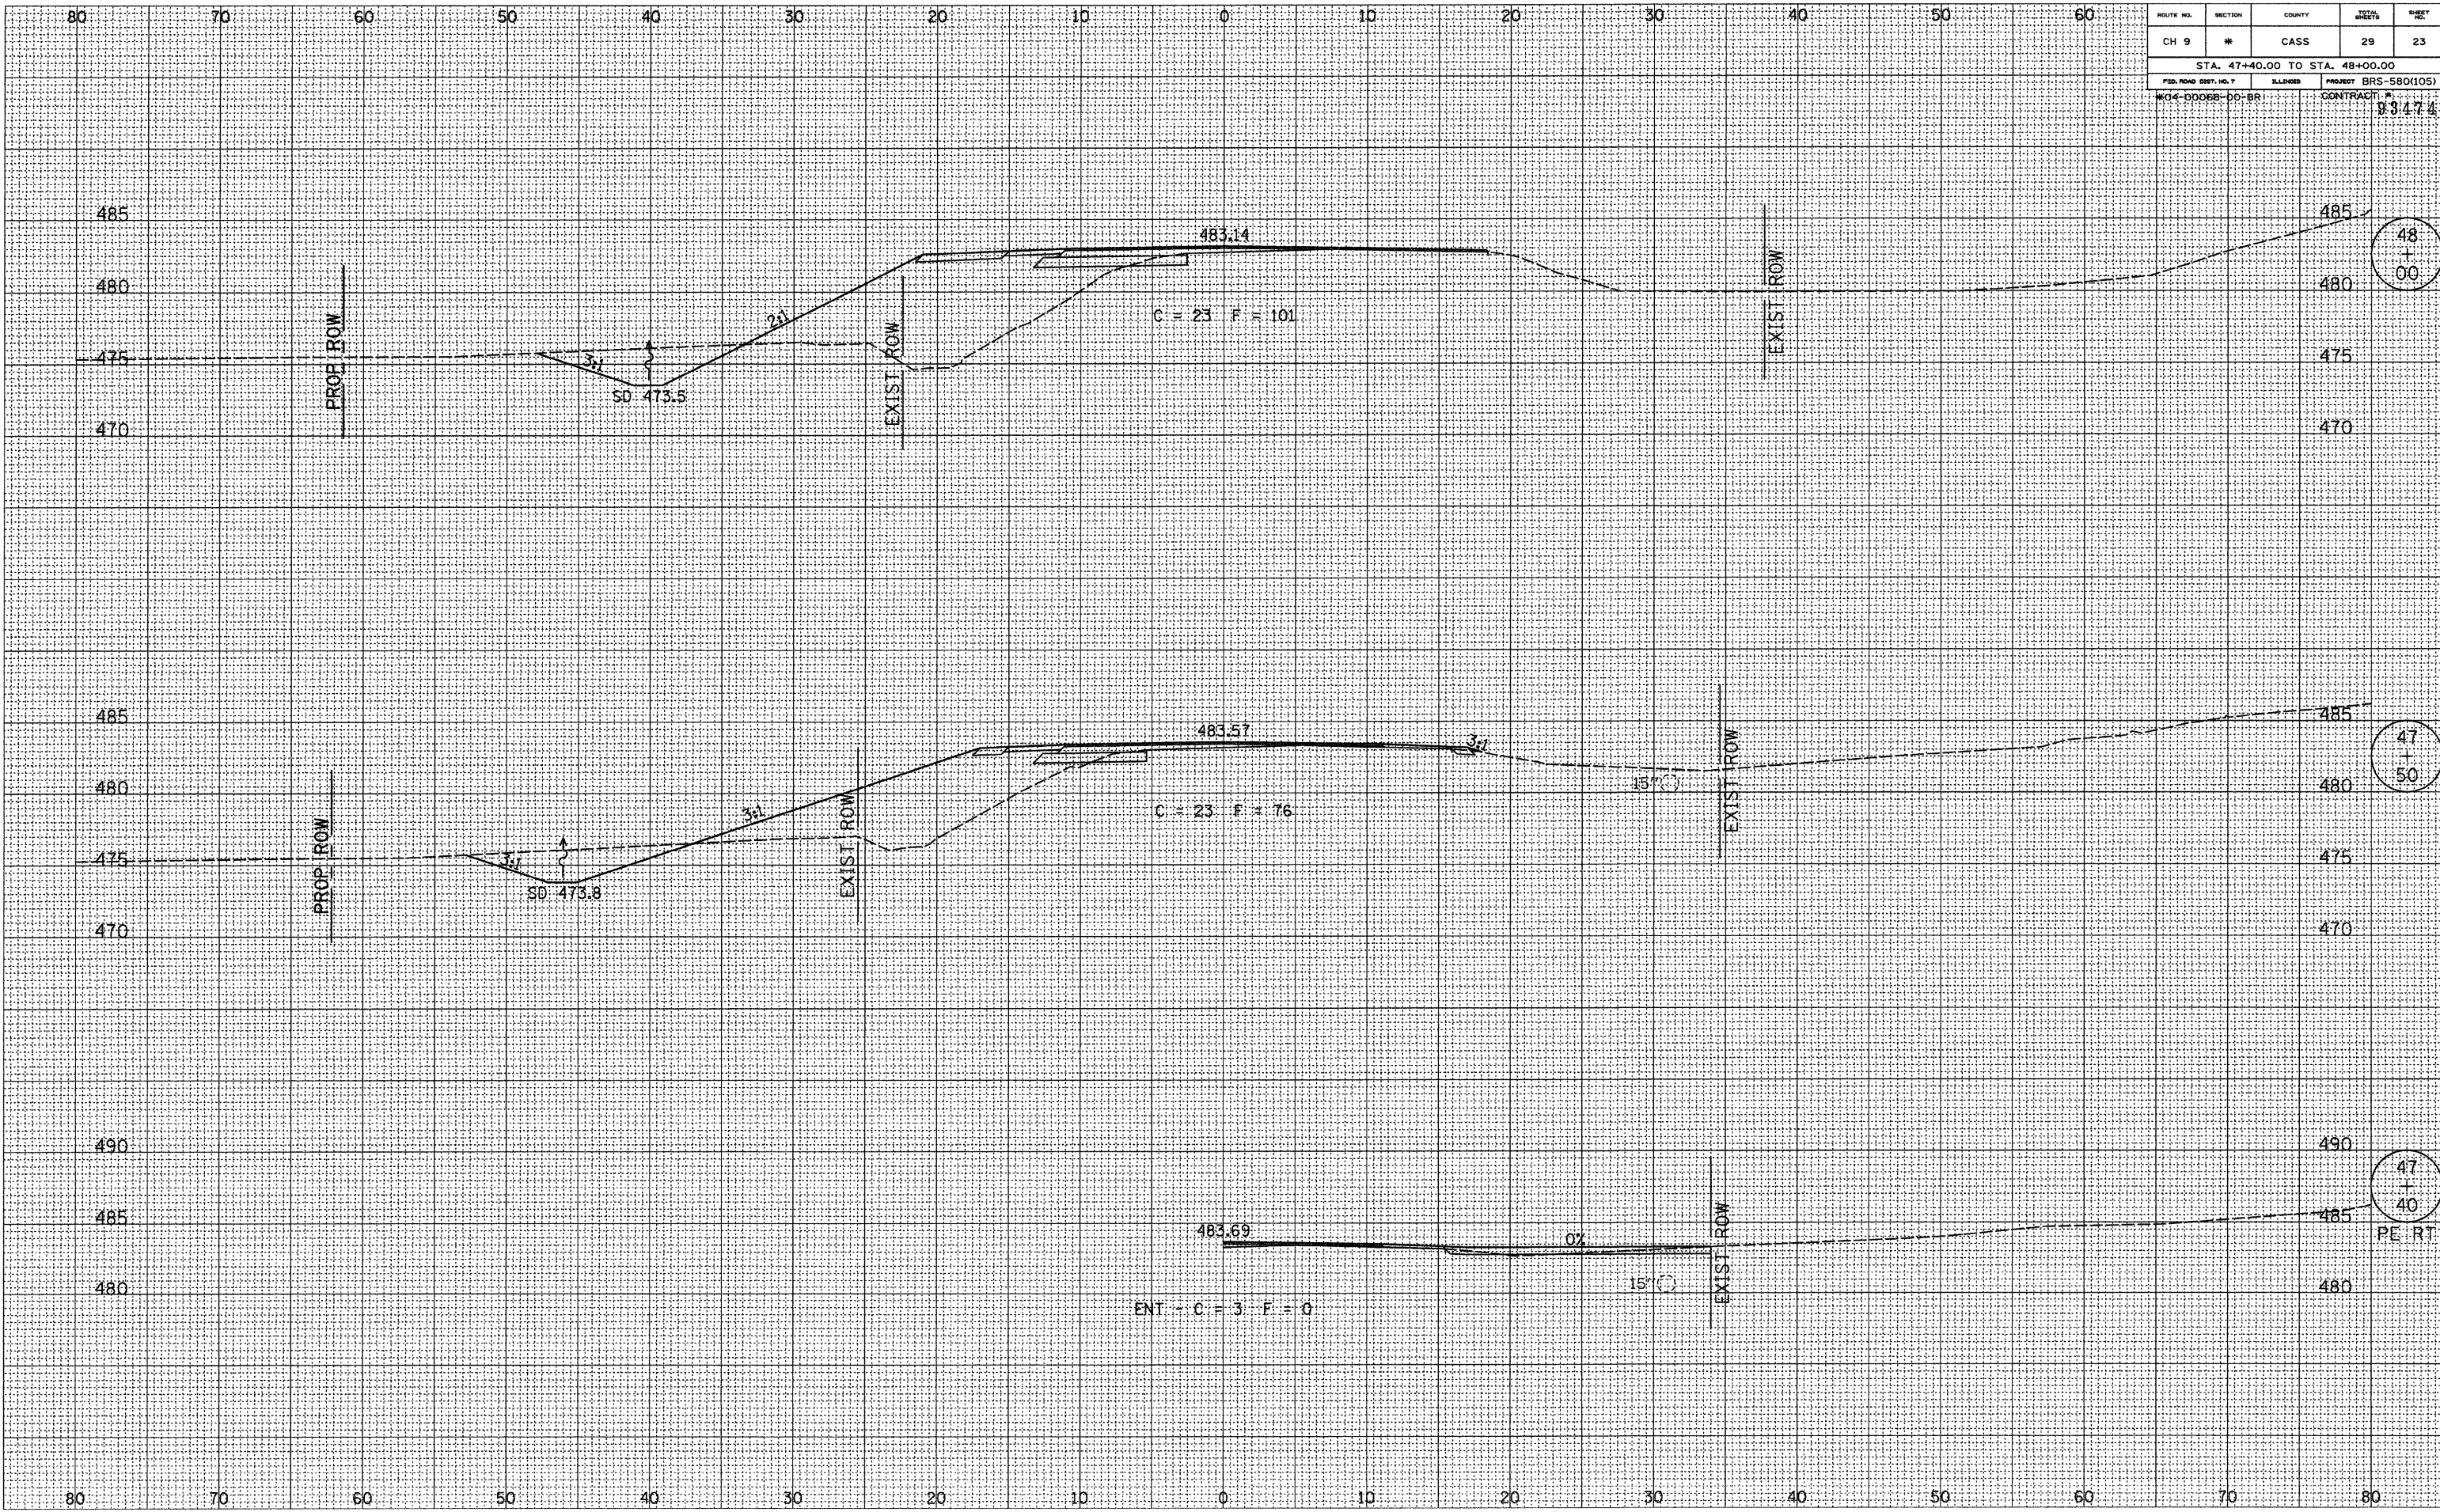

48
+
00

47
+
50

47
+
40
PE RT