


ROUTE NO.	SECTION	COUNTY	SHEET NO.	SHEET NO.
CH 9	*	CASS	29	25
STA. 51+00.00 TO STA. 51+50.00				
FED. ROAD DIST. NO. 7 ILLINOIS			PROJECT	BRS-580(105)
#04-D0068-DD-BR			CONTRACT #	93474

DATE	BY
NO.	
FINAL SURVEY	SURVEYED
NOTE BOOK	PLOTTED
	TEMPLATE
	AREAS CHECKED

DATE	BY
NO.	
ORIGINAL SURVEY	SURVEYED
NOTE BOOK	PLOTTED
	TEMPLATE
	AREAS CHECKED

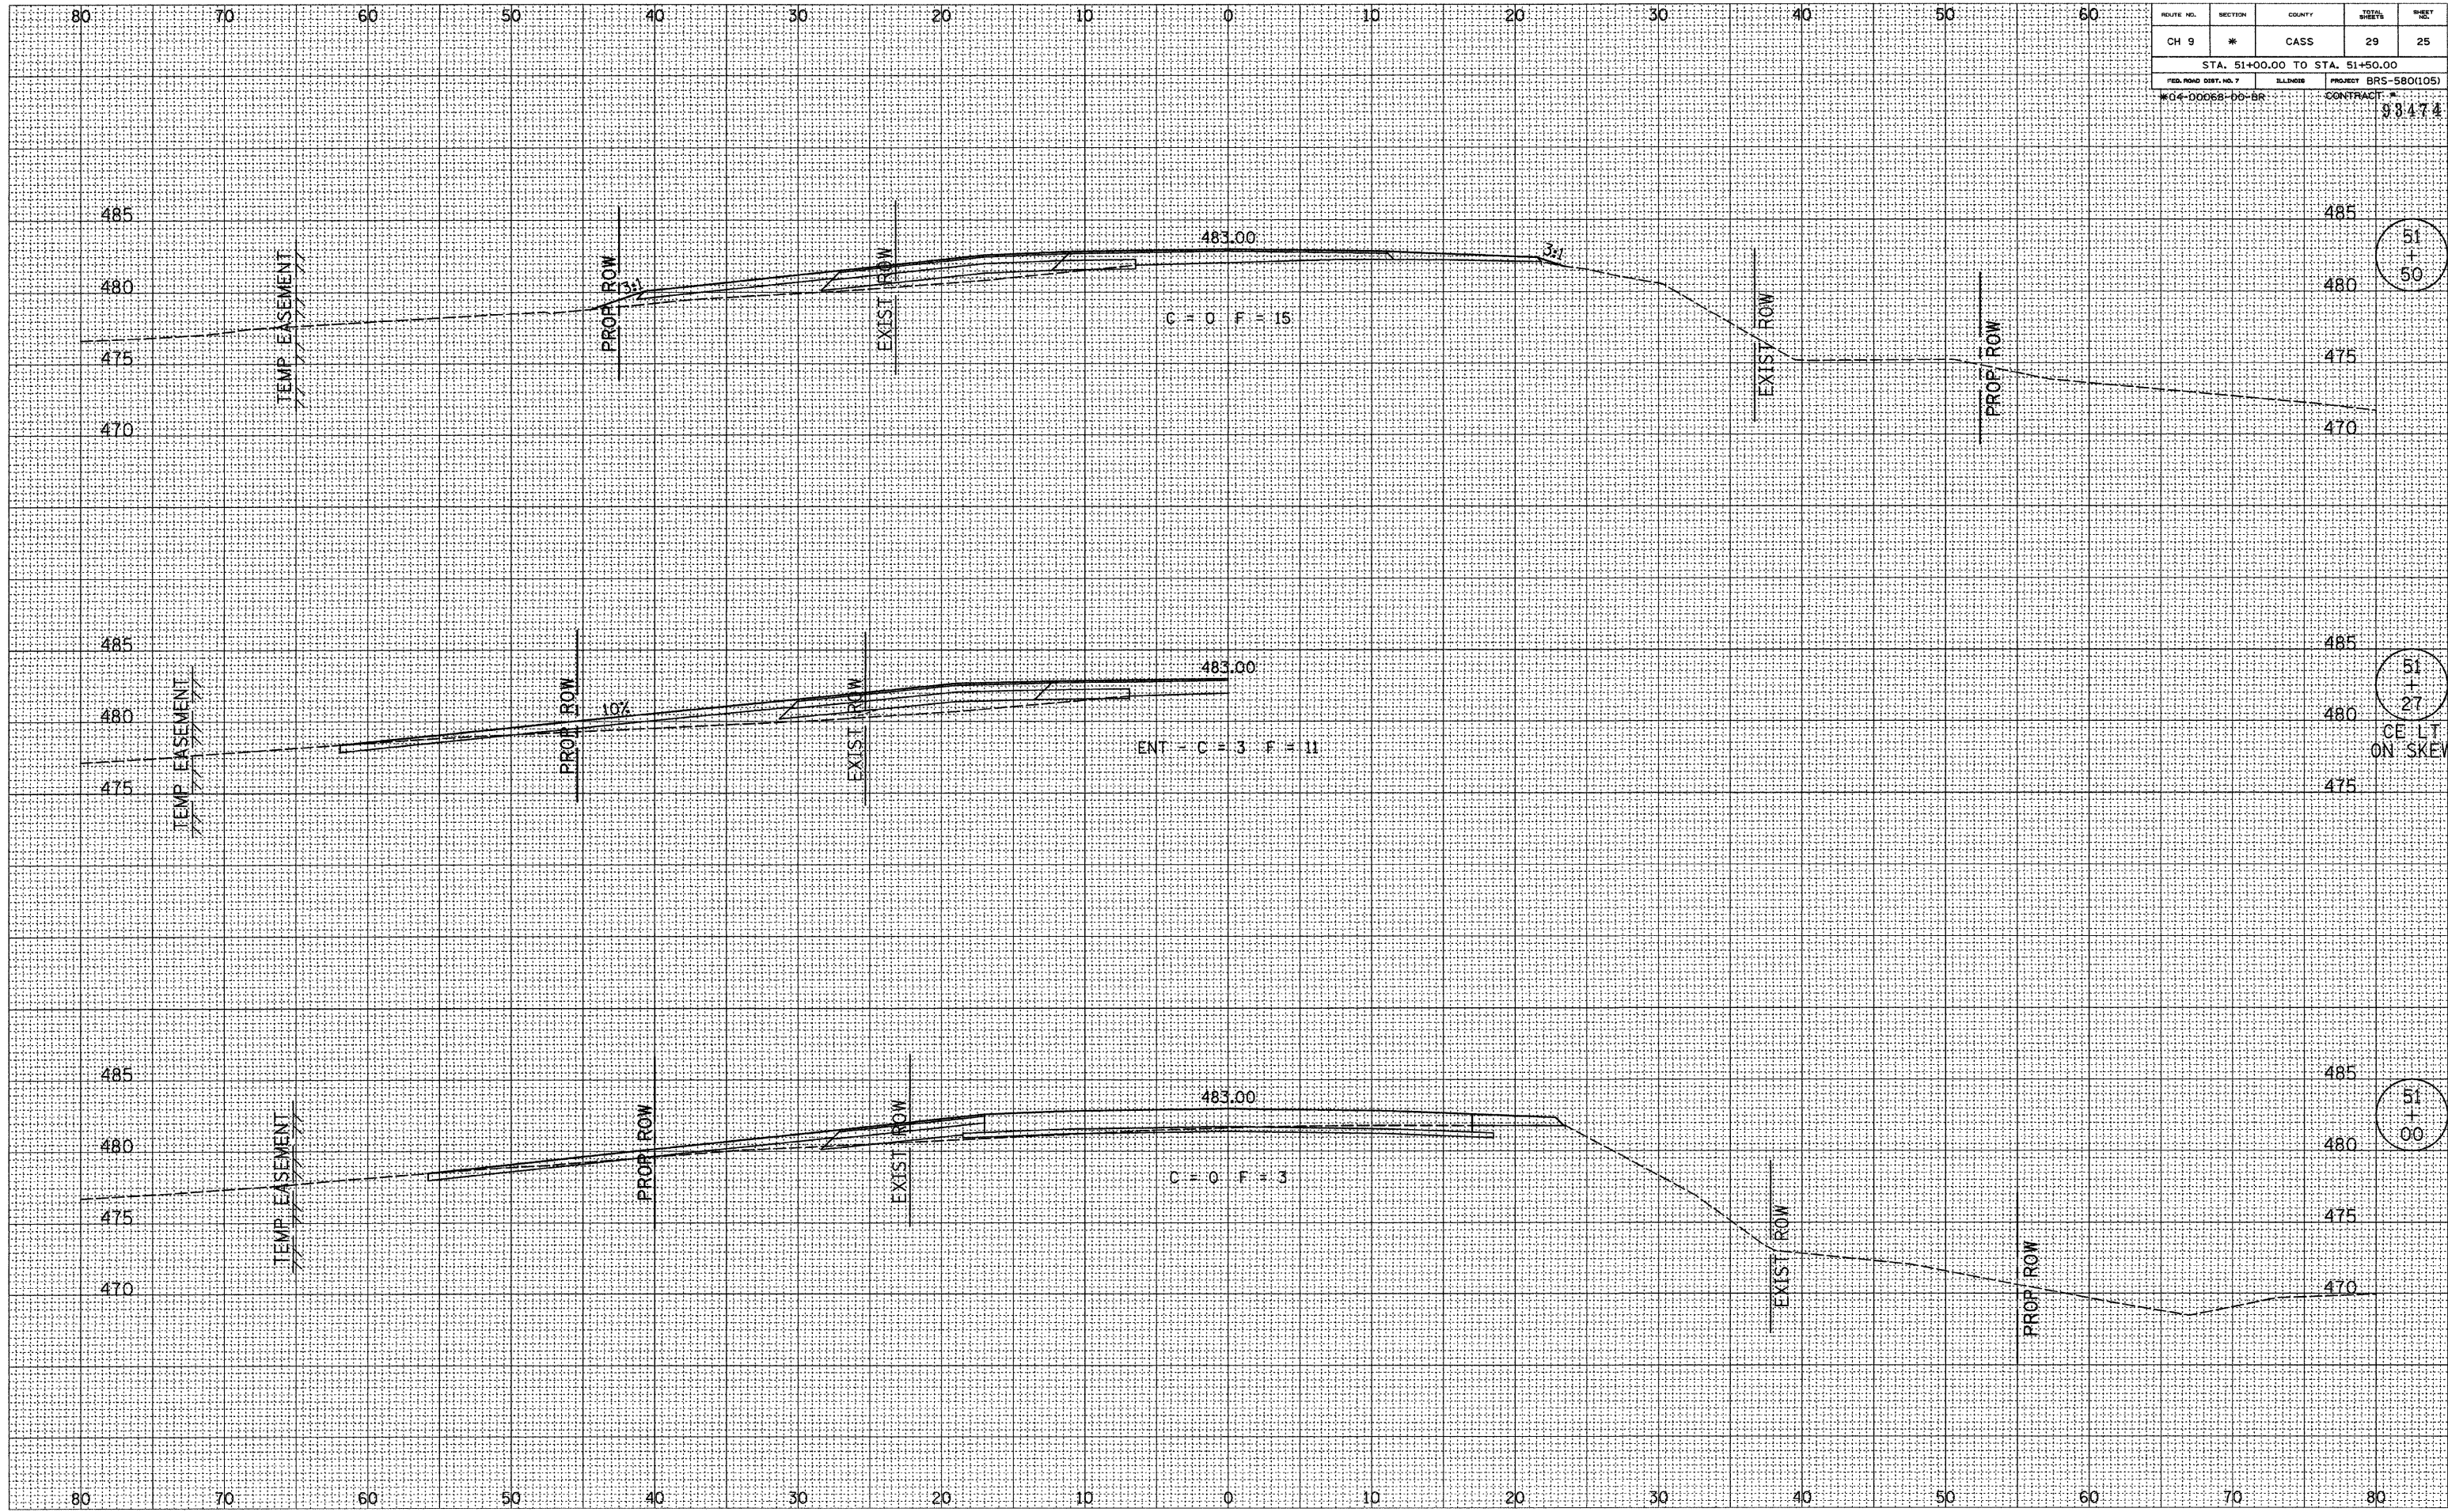

51  
+  
50

51  
+  
27

CE LT  
ON SKEW

51  
+  
00