

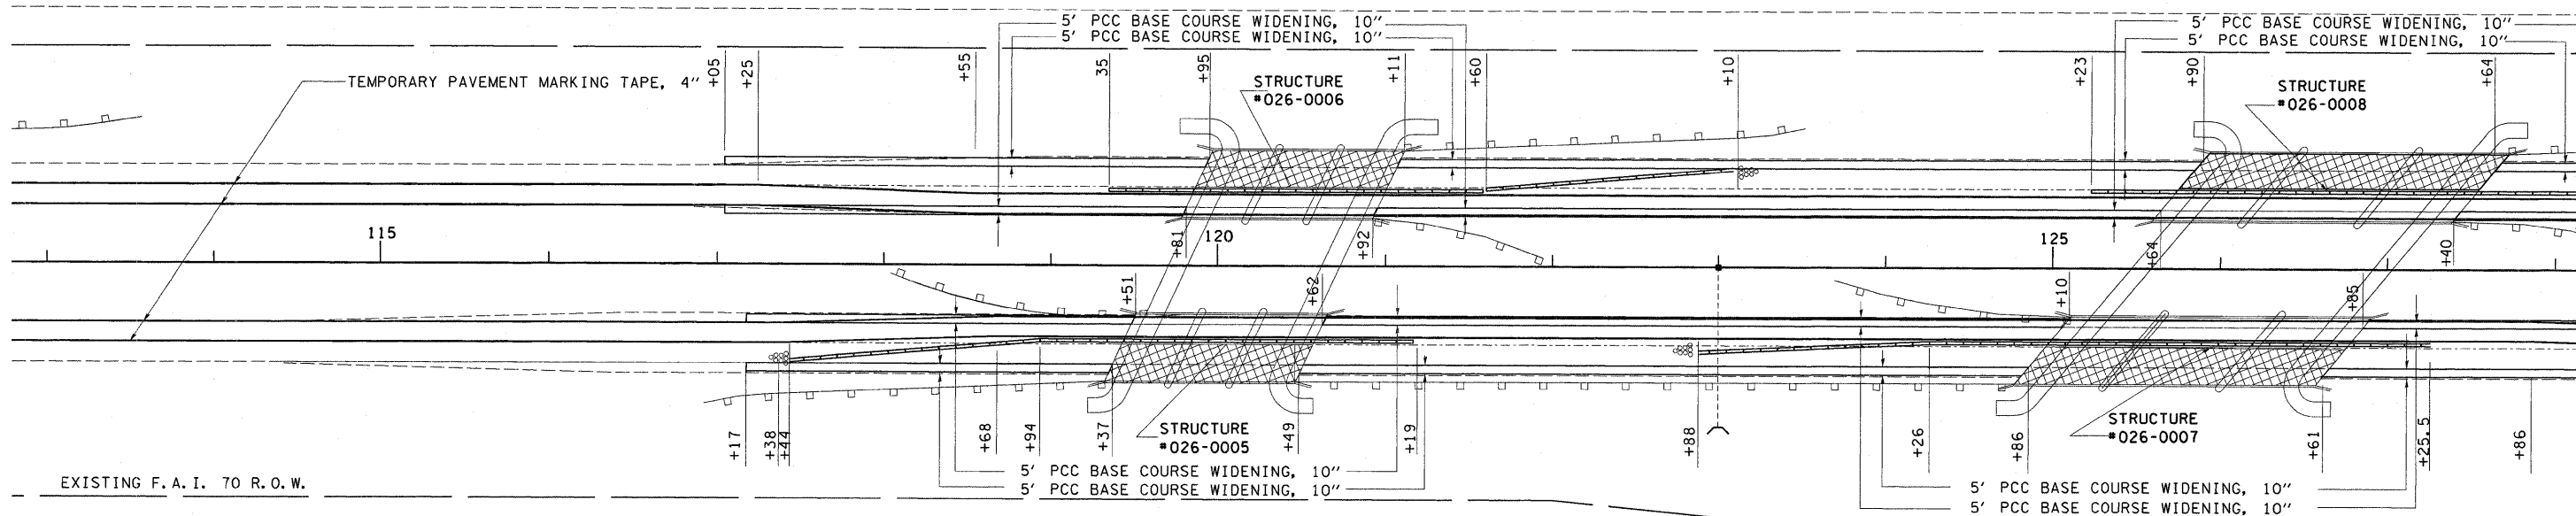


EXISTING F. A. I. 70 R. O. W.

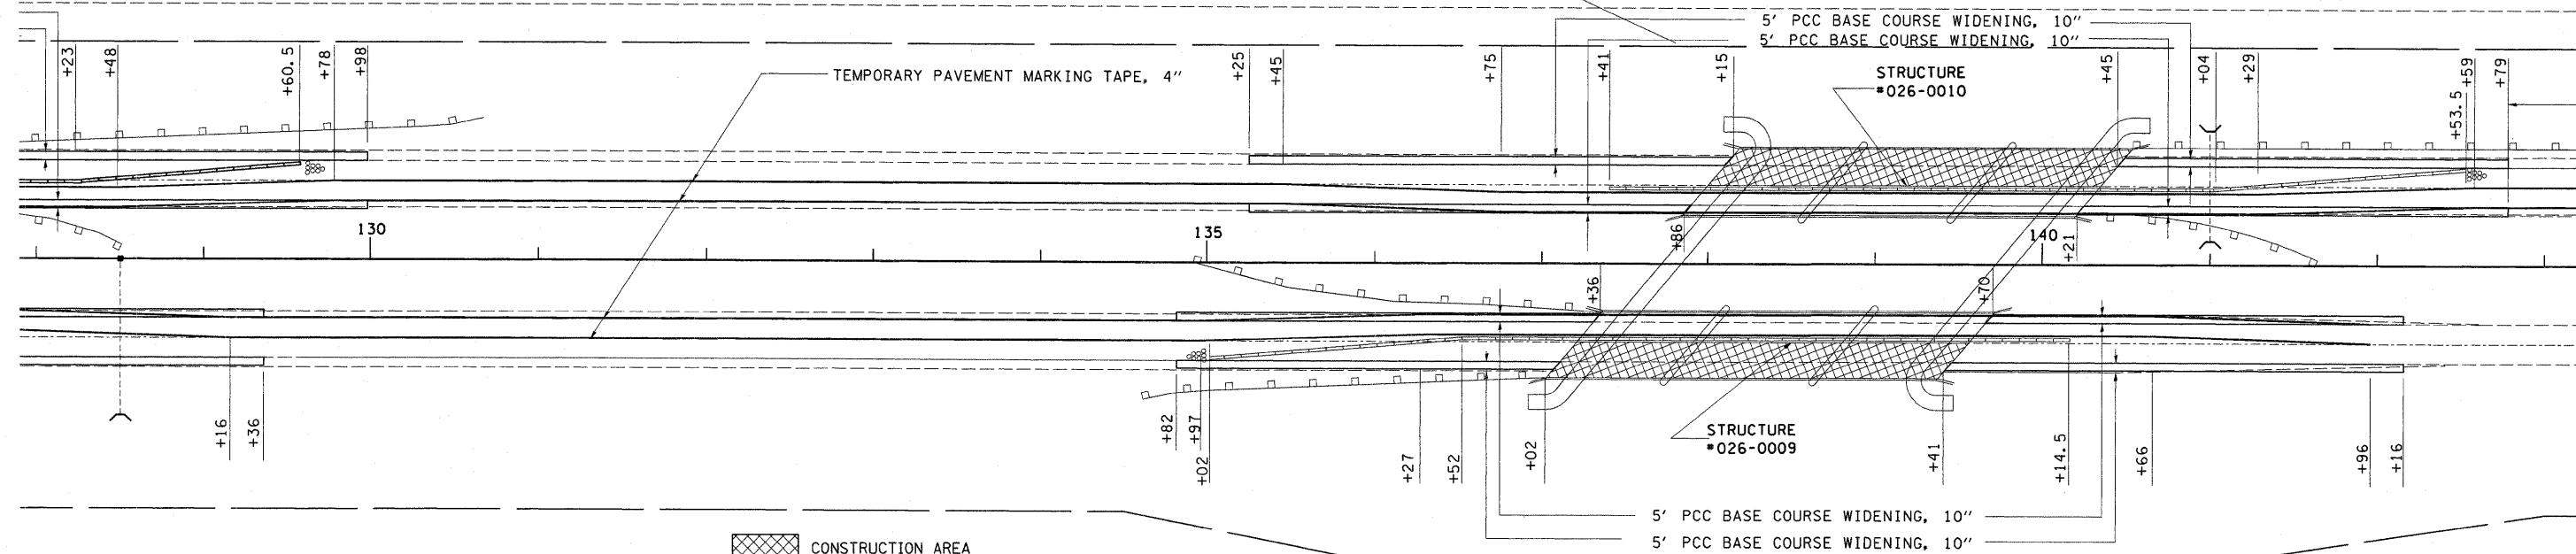

EXISTING F. A. I. 70 R. O. W.

 CONSTRUCTION AREA

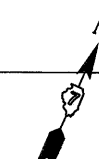

 CONSTRUCTION AREA

• D-7 BRIDGE DECK REPAIRS

| | | | |
|--|----------------------|------------|-----------|
| FILE NAME = | USER NAME = swartzrw | DESIGNED - | REVISED - |
| ca:\pv_work\pvidot\swartzrw\dms50711\shs\page1_94993.dgn | | DRAWN - | REVISED - |
| PLOT SCALE = 80.0000 / IN | | CHECKED - | REVISED - |

STATE OF ILLINOIS
DEPARTMENT OF TRANSPORTATION

STAGE I TRAFFIC CONTROL

| F.A.I. RTE. | SECTION | COUNTY | TOTAL SHEETS | SHEET NO. |
|-------------|---------|---------|--------------------|-----------|
| 70 | • | FAYETTE | 59 | 10 |
| | | | CONTRACT NO. 04007 | |