


The existing 3 span precast prestressed I-beam structures were constructed in 1965 as section 26-0B-2 at Sta. 120+22. SN 026-0005 carries FAI-70 eastbound and SN 026-0006 carries FAI-70 westbound. The proposed project consists of new expansion joints, partial and full depth deck patching, new microsilica wearing surface and new deck drains.

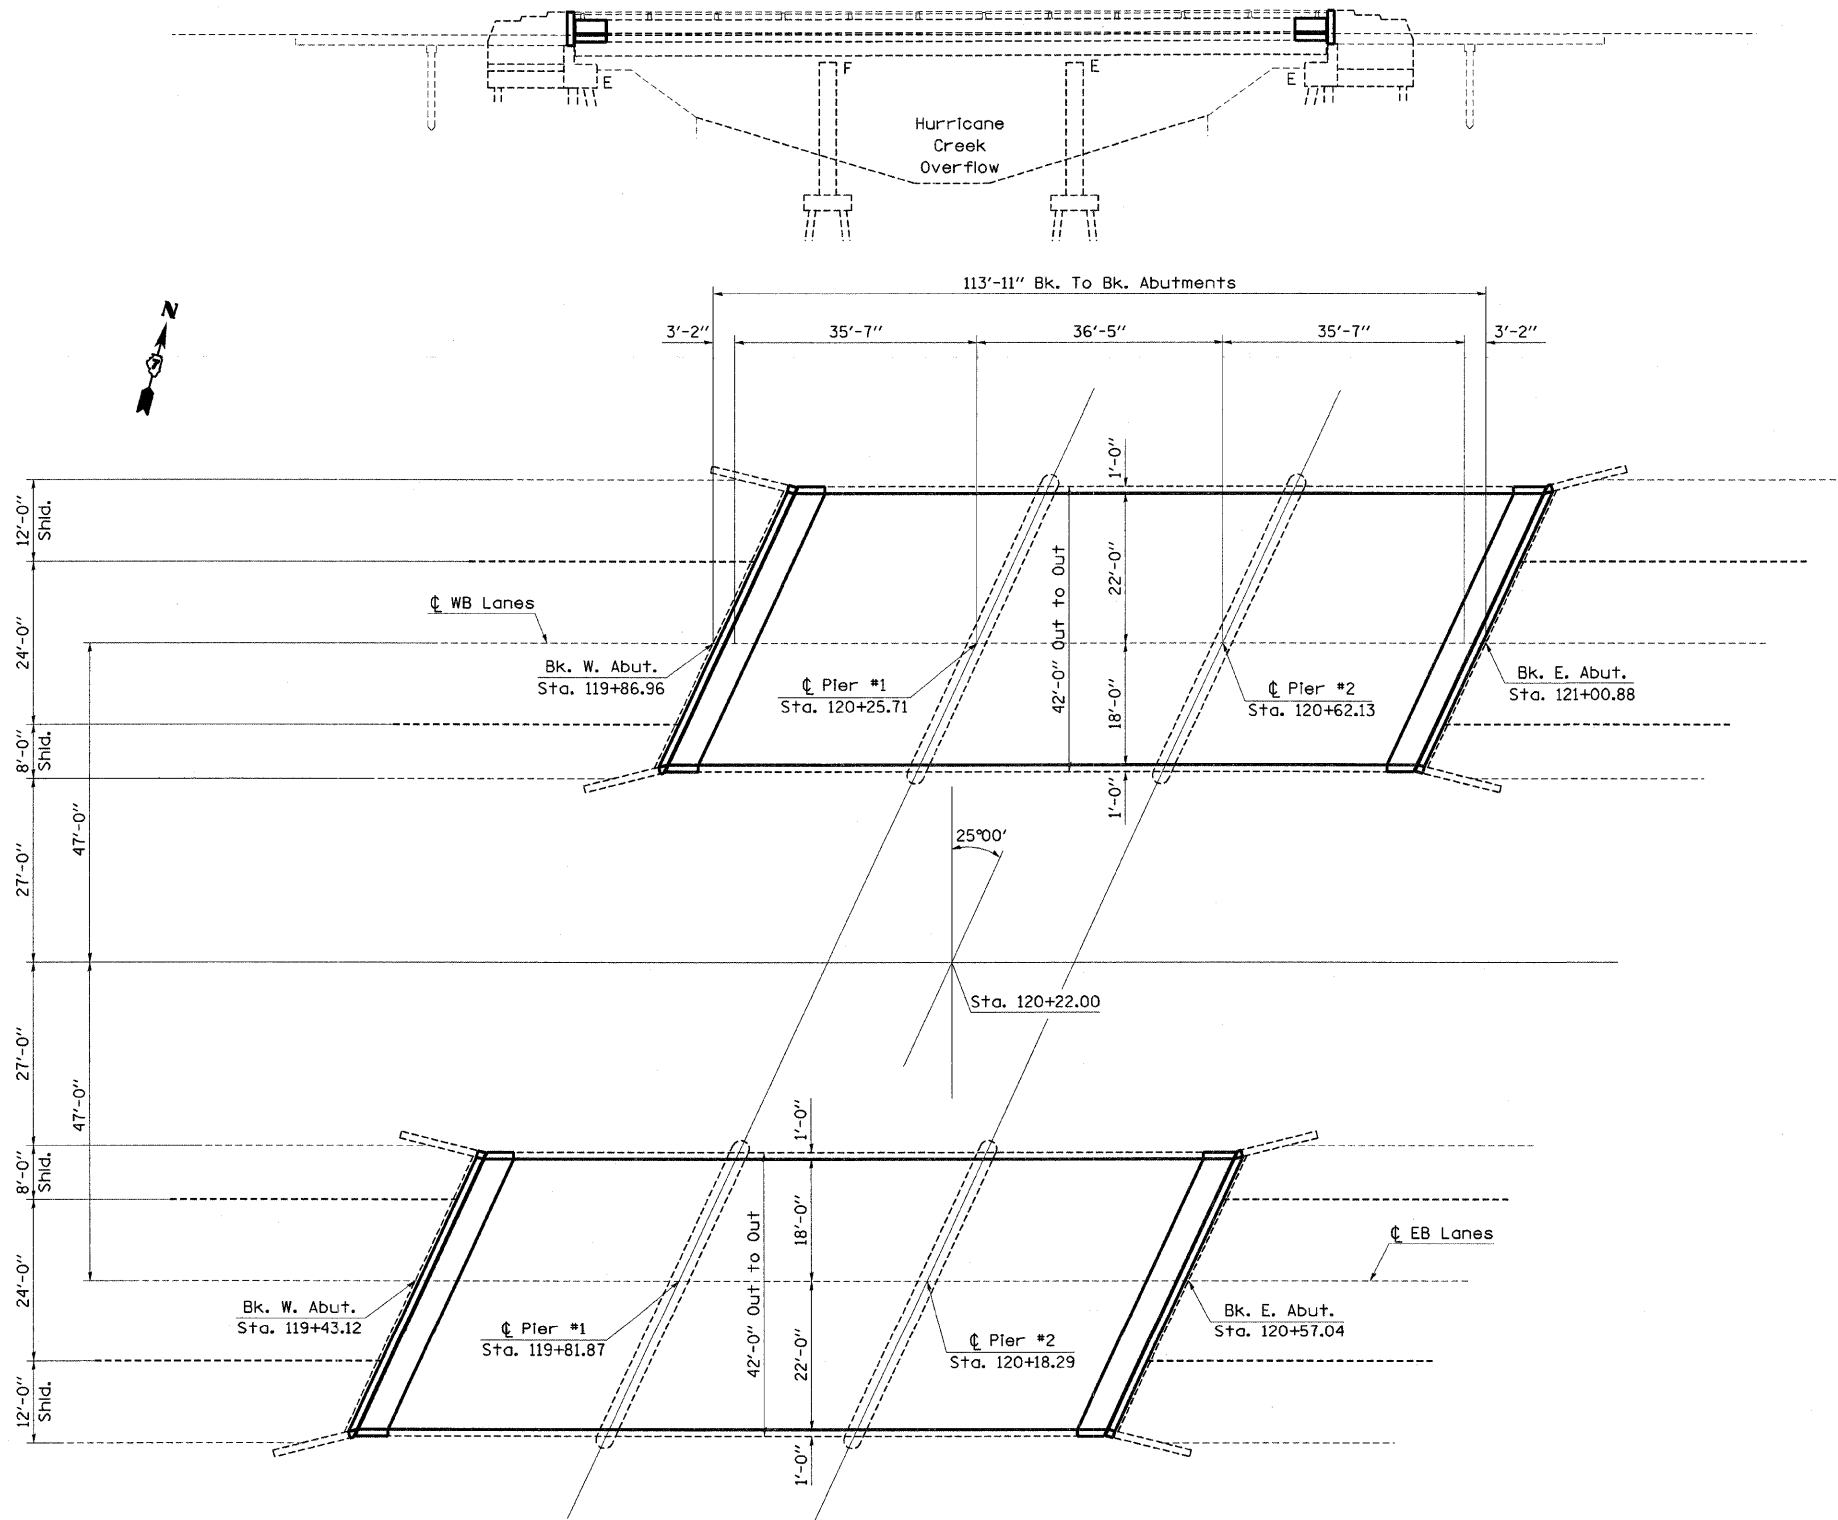

Expires Nov. 30, 2010

FILE NAME = c:\pwwork\pwwid01\SWARTZRW\dms36208\th...

USER NAME = swartzrw
 PLOT SCALE = 20.0000' / IN.
 PLOT DATE = 10/17/2008

DESIGNED -
 DRAWN -
 CHECKED -
 DATE -

REVISED -
 REVISED -
 REVISED -
 REVISED -

**STATE OF ILLINOIS
 DEPARTMENT OF TRANSPORTATION**

**GENERAL PLAN & ELEVATION
 SN 026-0005 (EB) & SN 026-0006 (WB)**
 SCALE: N/A SHEET NO. 2 OF 10 SHEETS STA. TO STA.

F.A.I. RTE.	SECTION	COUNTY	TOTAL SHEETS	SHEET NO.
70	D-7 BRIDGE DECK REPAIRS	FAYETTE	59	25
FED. ROAD DIST. NO. ILLINOIS FED. AID PROJECT			CONTRACT NO. 94993	

SHEET NO. 2
 10 SHEETS