


BILL OF MATERIAL

BAR	NUMBER OF BARS		TOTAL	SIZE	LENGTH	SHAPE
	STAGE I	STAGE II				
a10(E)	16		16	#5	29'-7"	
a11(E)		16	16	#5	24'-4"	
d3(E)	7	7	14	#5	3'-3"	
d4(E)	7	7	14	#5	5'-3"	
d2(E)	7	7	14	#4	2'-1"	
h6(E)	8		8	#6	28'-7"	
h7(E)		8	8	#6	23'-4"	
x2(E)	60	48	108	#5	2'-8"	
CONCRETE REMOVAL					CU. YD.	14.1
REINFORCEMENT BARS (EPOXY COATED)					POUND	1970
CONCRETE SUPERSTRUCTURE					CU. YD.	14.1

Note: Trim existing joint reinforcement to accommodate new joint opening. (Typ.)

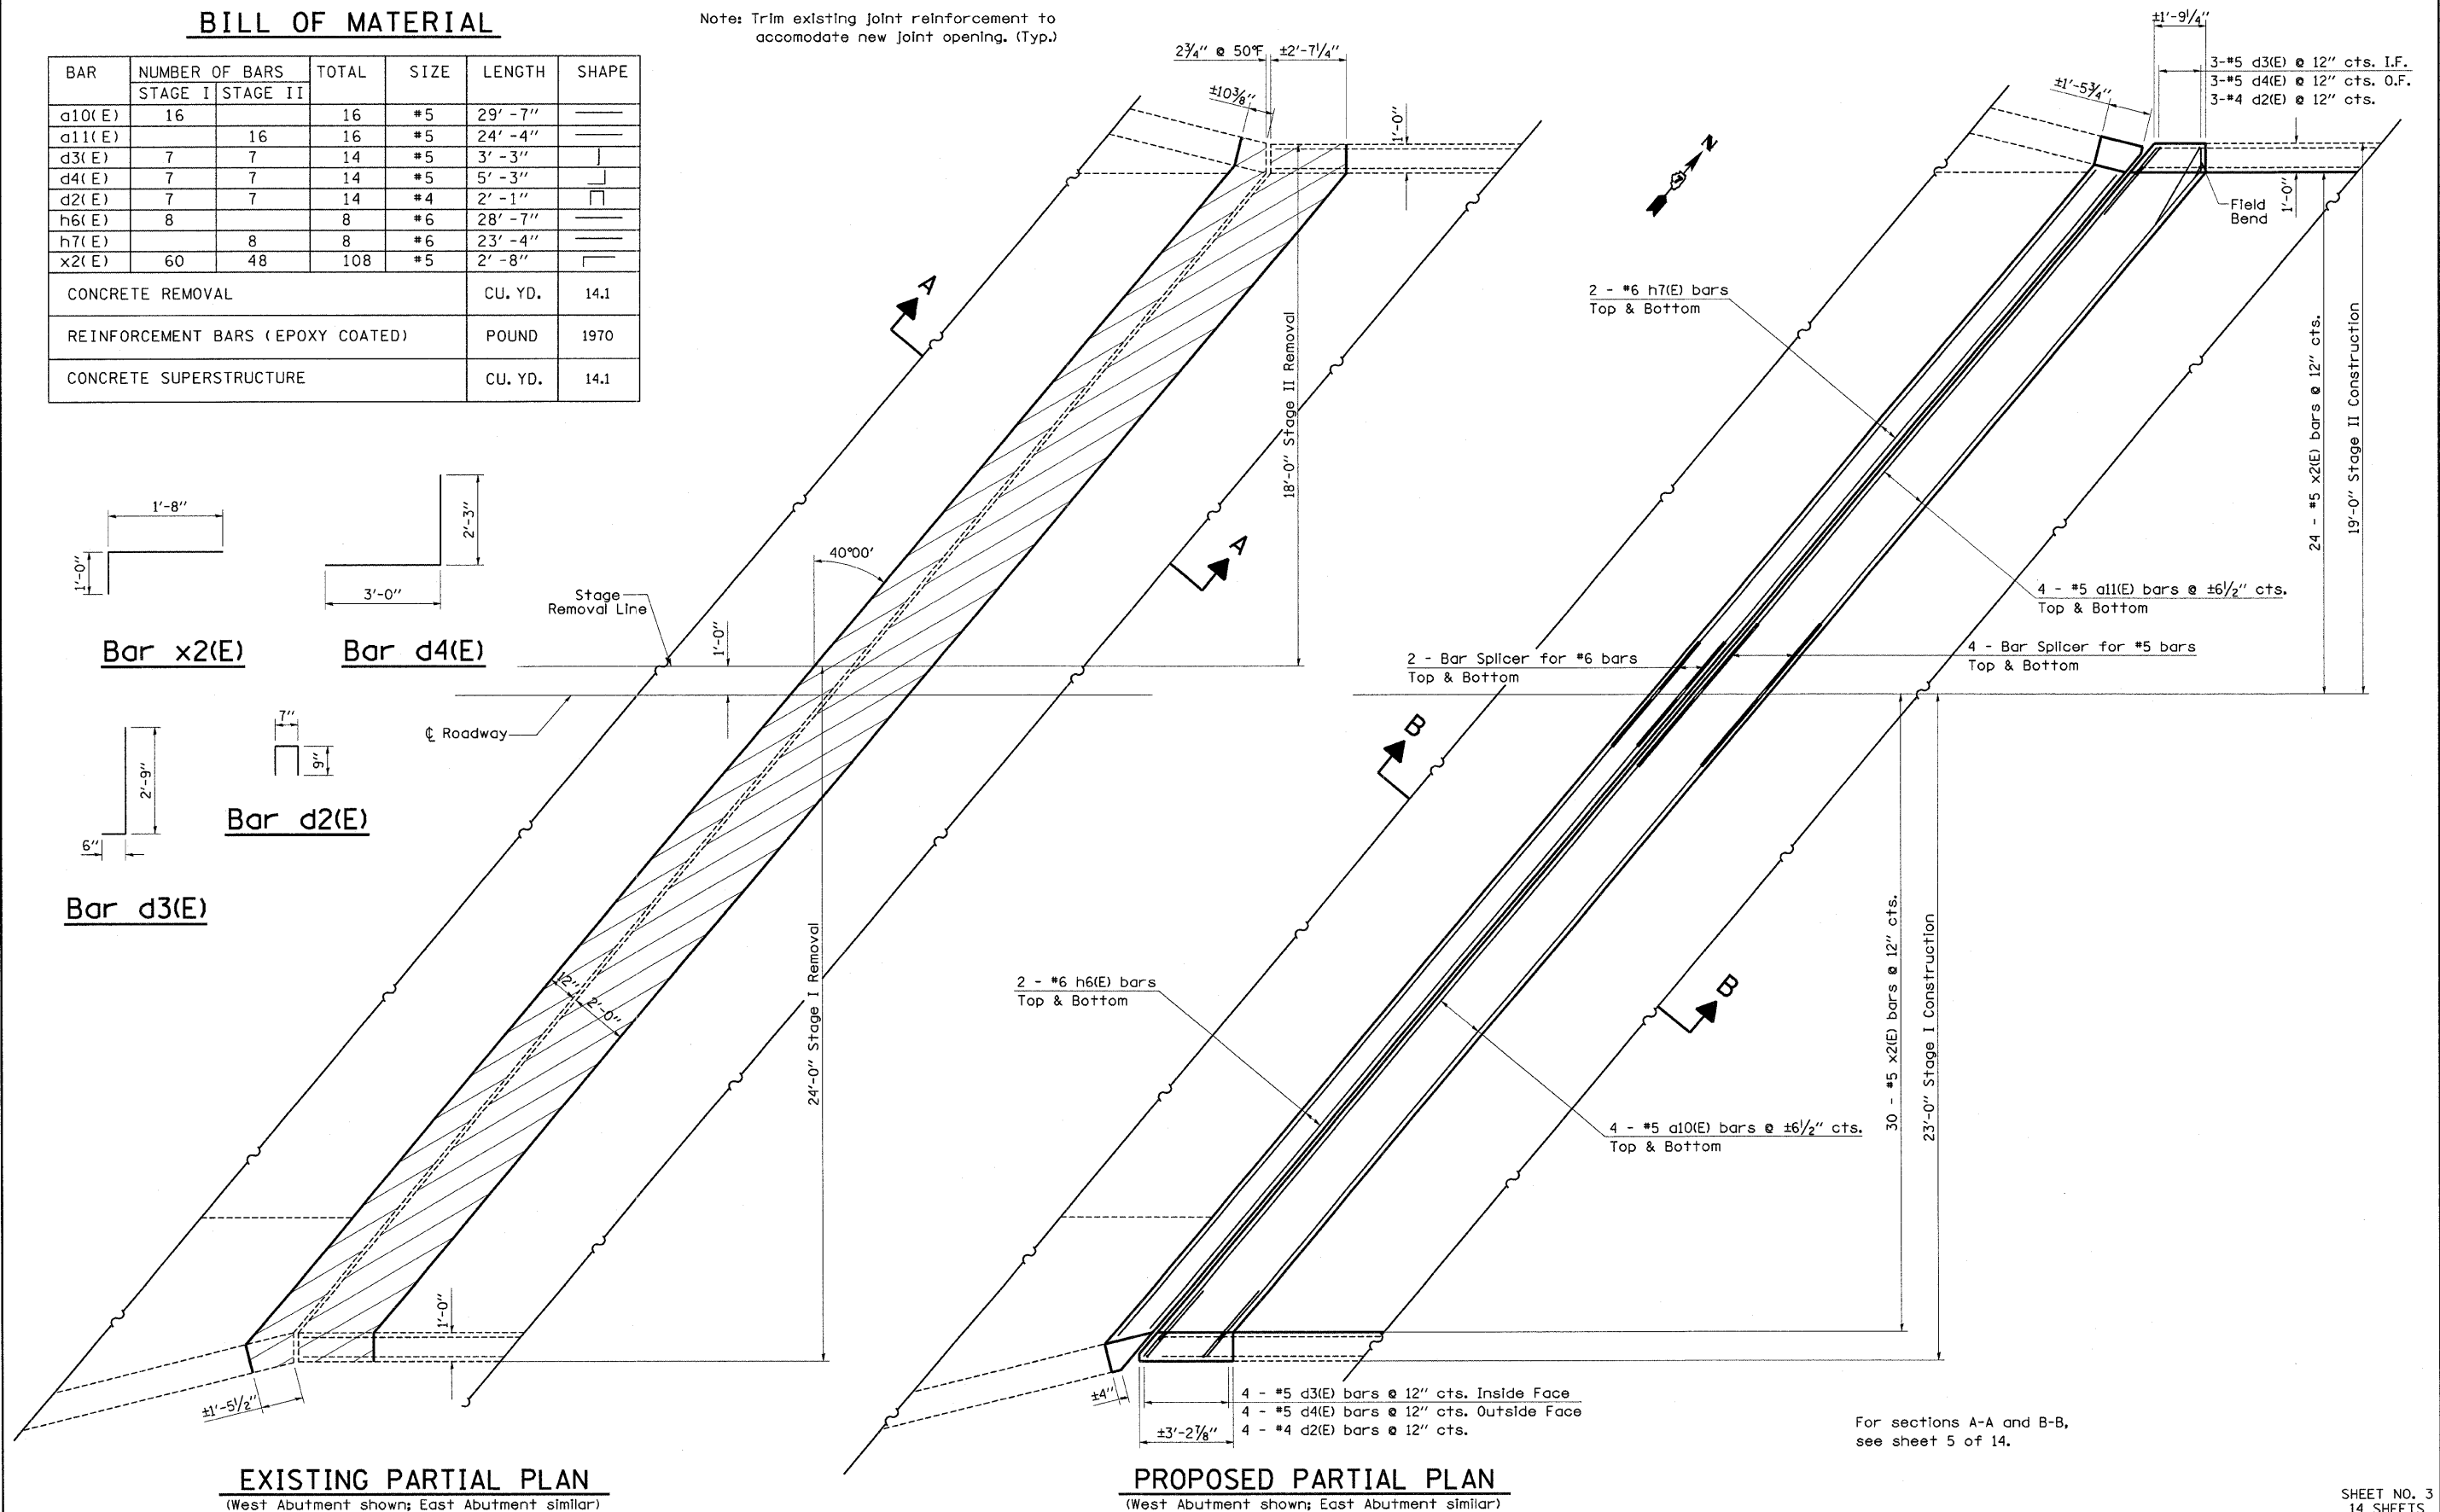

For sections A-A and B-B, see sheet 5 of 14.

FILE NAME =
 USER NAME = swartzw
 DRAWN =
 CHECKED =
 DATE = 10/17/2008

DESIGNED =
 REVISIONS:
 REVISIONS:
 REVISIONS:
 REVISIONS:

STATE OF ILLINOIS
 DEPARTMENT OF TRANSPORTATION

EXPANSION JOINT REPLACEMENT DETAILS
 SN. 026-0009 (EB)

SCALE: N/A SHEET NO. 3 OF 14 SHEETS STA. TO STA.

F.A.I. RTE.	SECTION	COUNTY	TOTAL SHEETS	SHEET NO.
TO	D-7 BRIDGE DECK REPAIRS	FAYETTE	59	48
CONTRACT NO. 94993			ILLINOIS FED. AID PROJECT	

SHEET NO. 3
 14 SHEETS