


SN 026-0009

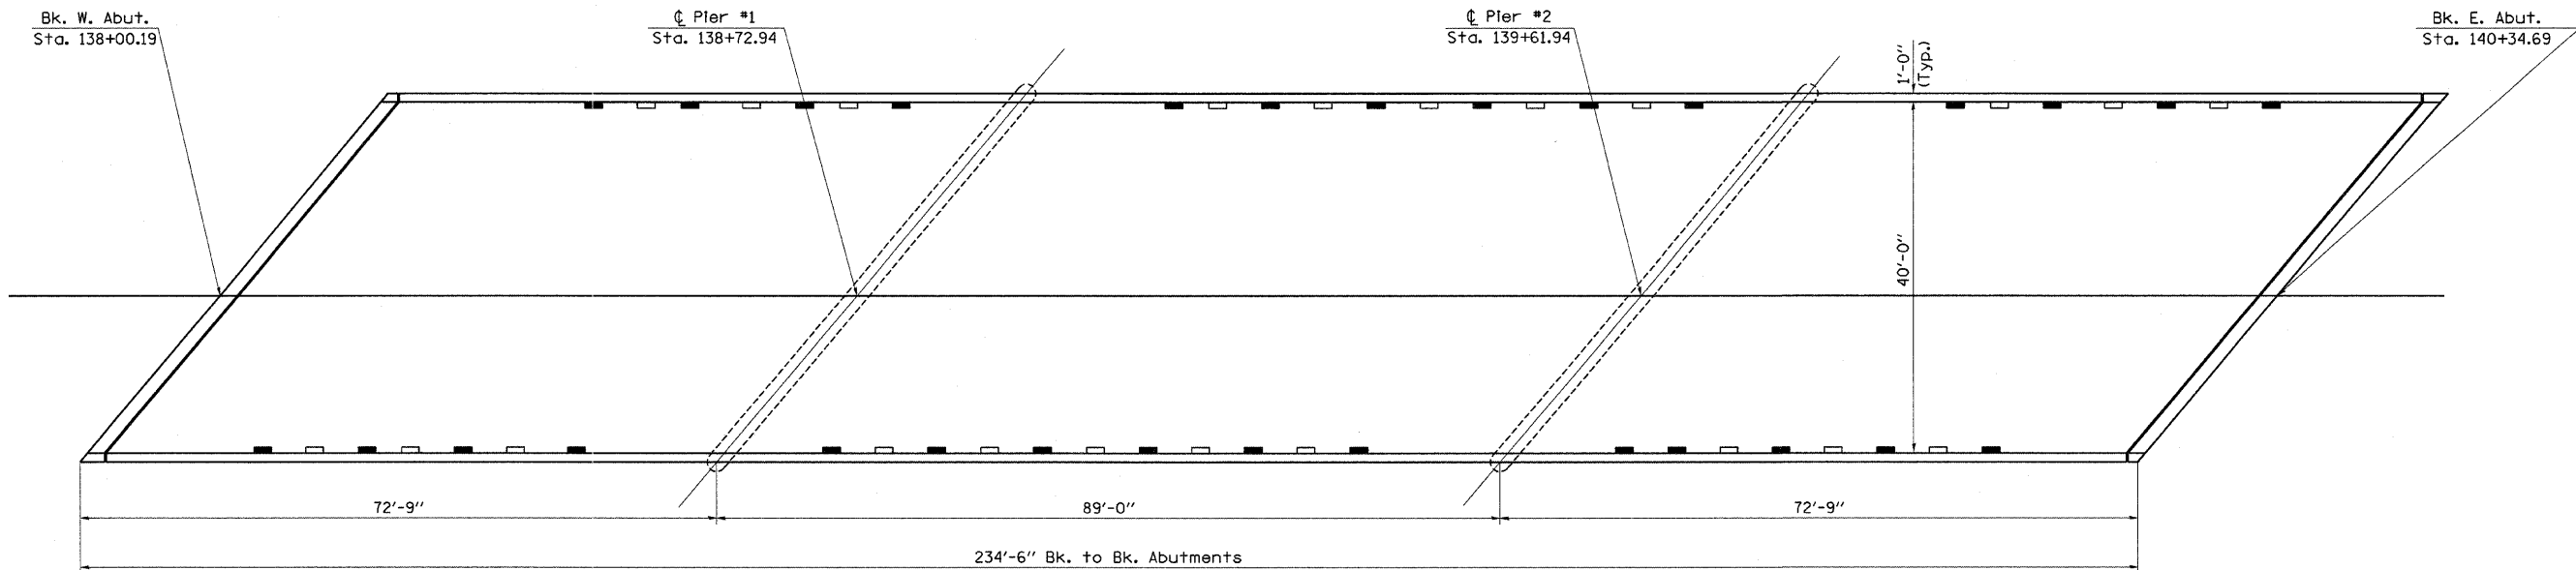

SN 026-0010

| | | | | | | | | | | | | |
|---|---------------------|------------|-----------|---|---|--------------------------|------|--------------------|----------------------------|---------|-----------------|----|
| FILE NAME = | USER NAME = swartzw | DESIGNED - | REVISED - | STATE OF ILLINOIS DEPARTMENT OF TRANSPORTATION | EXISTING DECK DRAINS TO BE PLUGGED SN. 026-0009 & SN. 026-0010 | | | F.A.I. RTE. | SECTION | COUNTY | TOTAL SHEET NO. | |
| cs:\pw\work\PIWIDDT\SWARTZRW\dms36208\theladesign_94993.dgn | DESIGNED - | REVISED - | REVISED - | | SCALE: N/A | SHEET NO. 8 OF 14 SHEETS | STA. | TO STA. | TO D-7 BRIDGE DECK REPAIRS | FAYETTE | 59 | 53 |
| PLOT SCALE = 28,2000' / IN. | CHECKED - | REVISED - | REVISED - | | | | | CONTRACT NO. 94993 | | | | |
| PLOT DATE = 10/17/2008 | DATE - | REVISED - | REVISED - | | FED. ROAD DIST. NO. ILLINOIS FED. AID PROJECT | | | | | | | |

SHEET NO. 8
14 SHEETS