


FILE: G:\S04078\CAD\4078XSALT.DGN 1/14/2008 3:45:16 PM

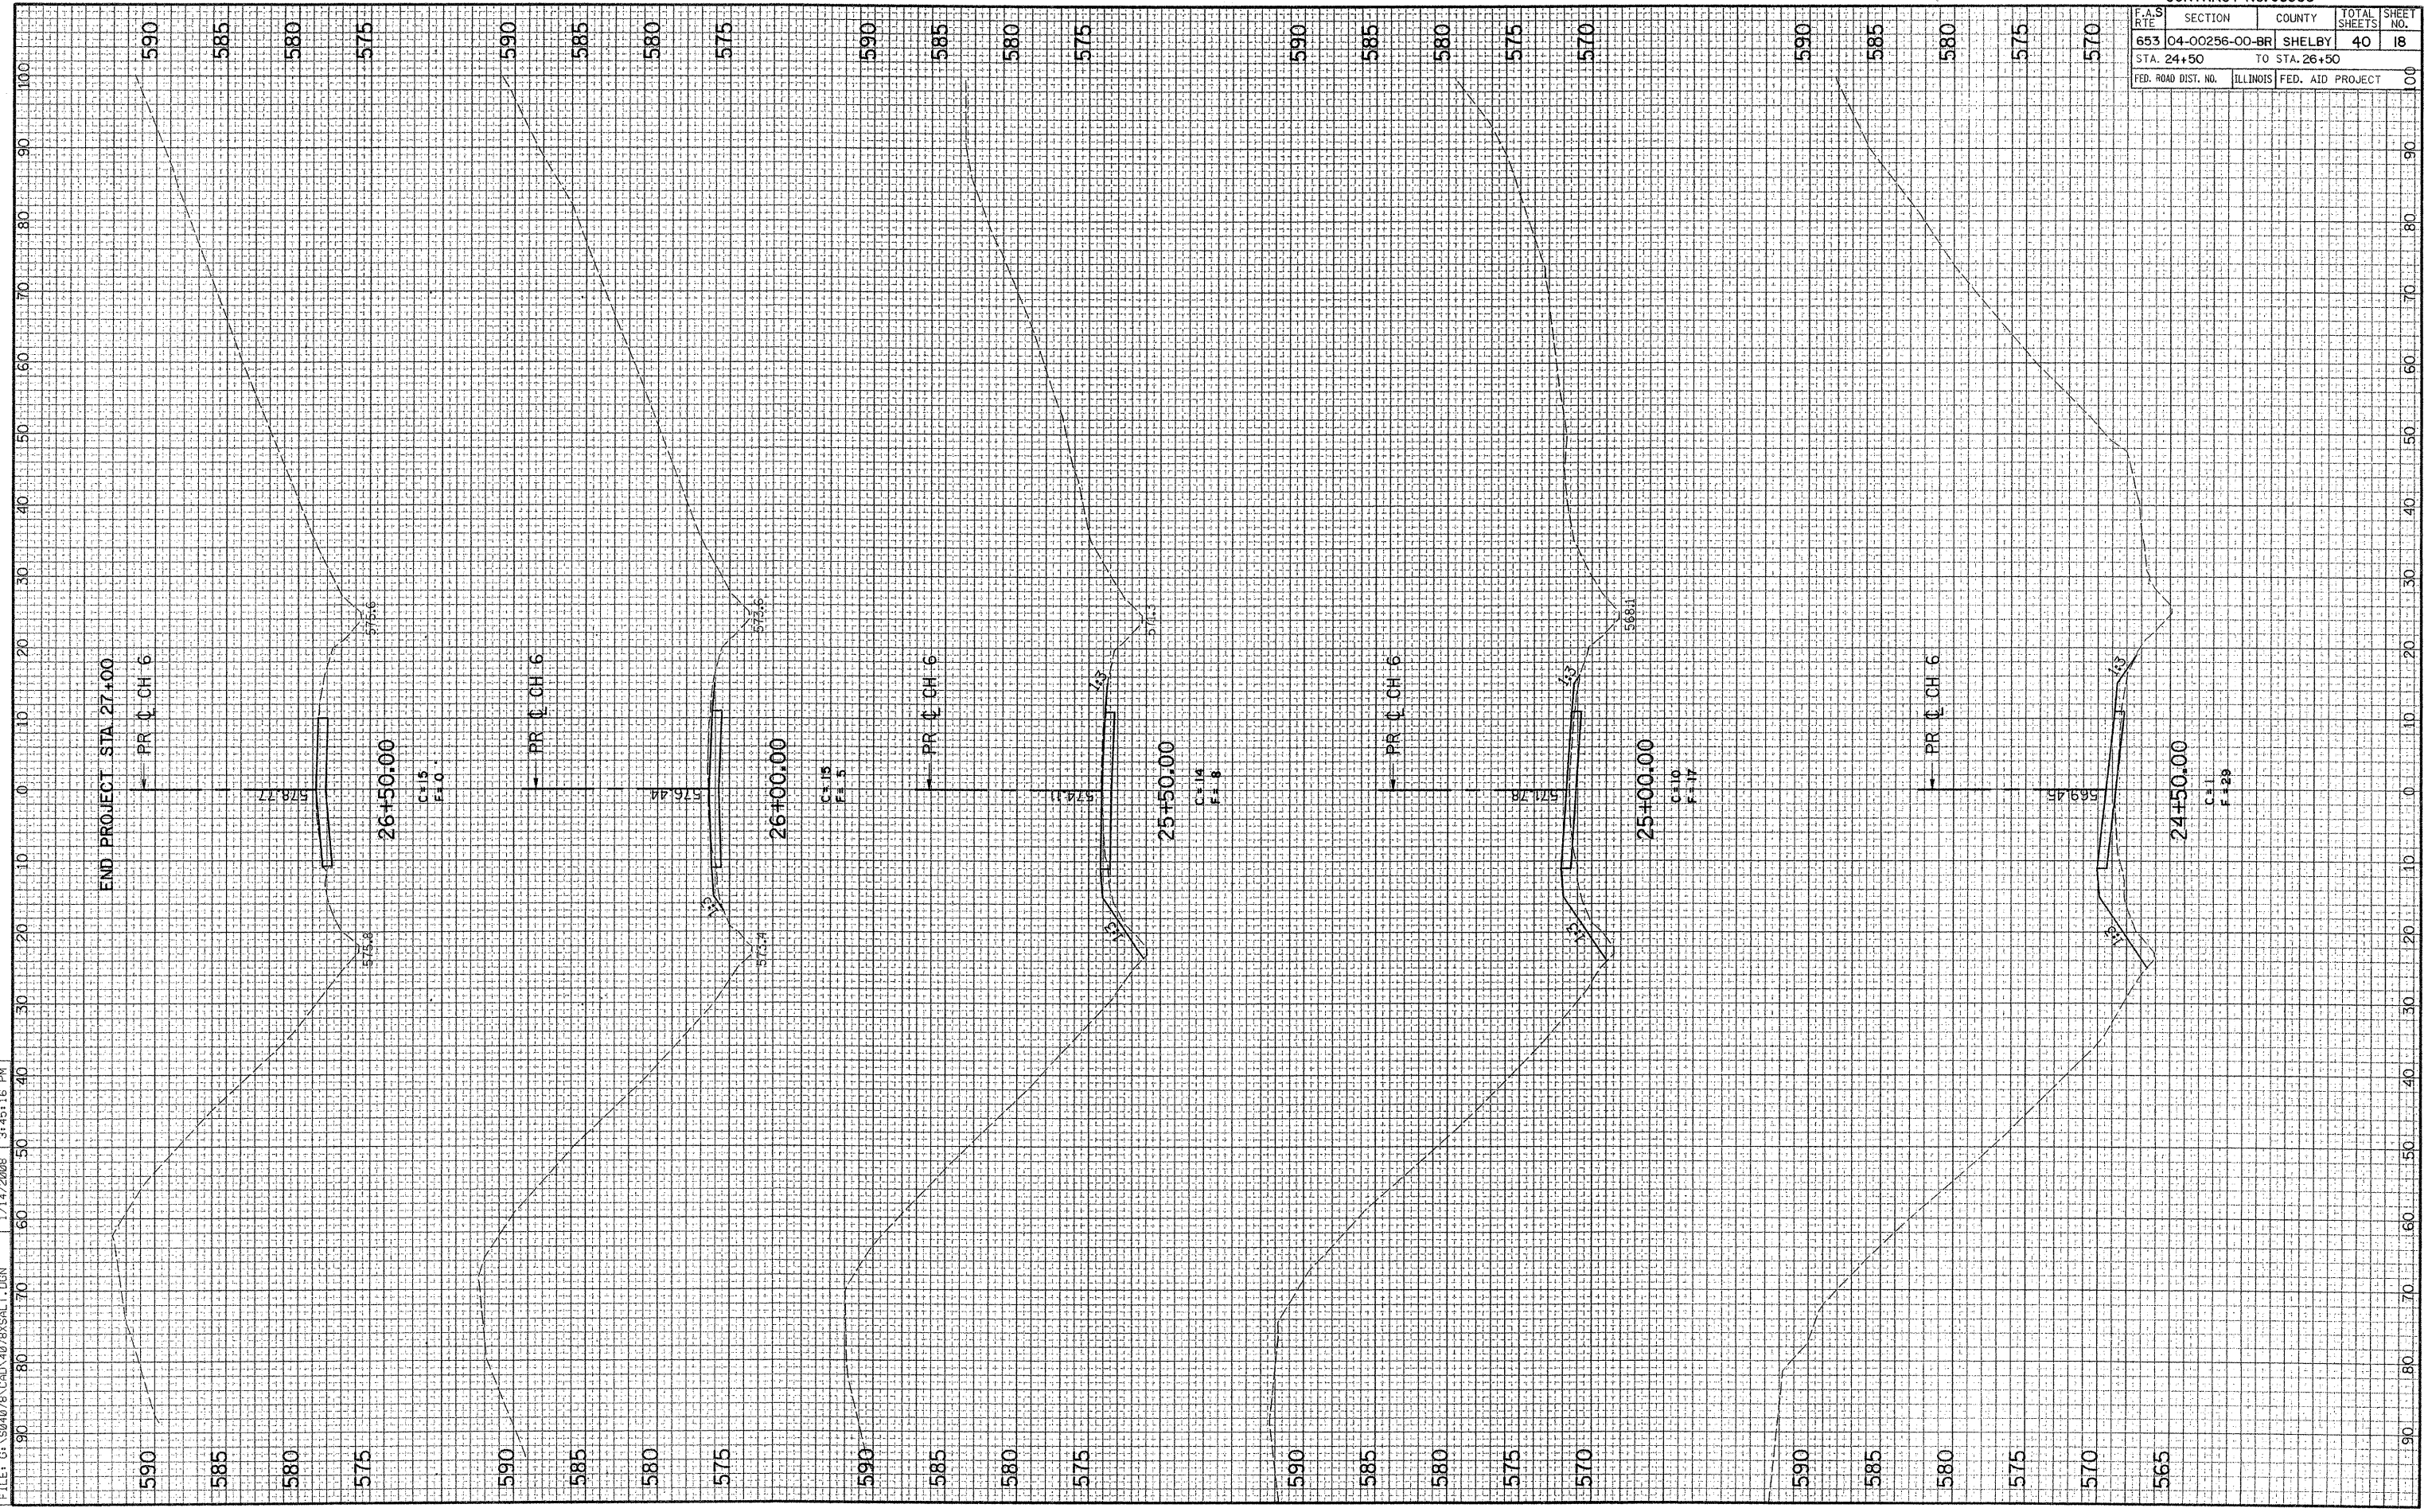

CONTRACT NO. 95555

F.A.S. RTE	SECTION	COUNTY	TOTAL SHEETS	SHEET NO.
653	04-00256-00-BR	SHELBY	40	18
STA. 24+50		TO STA. 26+50		
FED. ROAD DIST. NO.	ILLINOIS	FED. AID PROJECT		