





RTE.	SECTION	COUNTY	TOTAL SHEETS	SHEET NO.
FAS 653	*	SHELBY	40	22
PROJECT BRS-0653 (112)				

\* 04-00256-00-BR

STATE OF ILLINOIS  
DEPARTMENT OF PUBLIC WORKS & BUILDINGS  
DIVISION OF HIGHWAYS

SHEET NO. 3

7 SHEETS

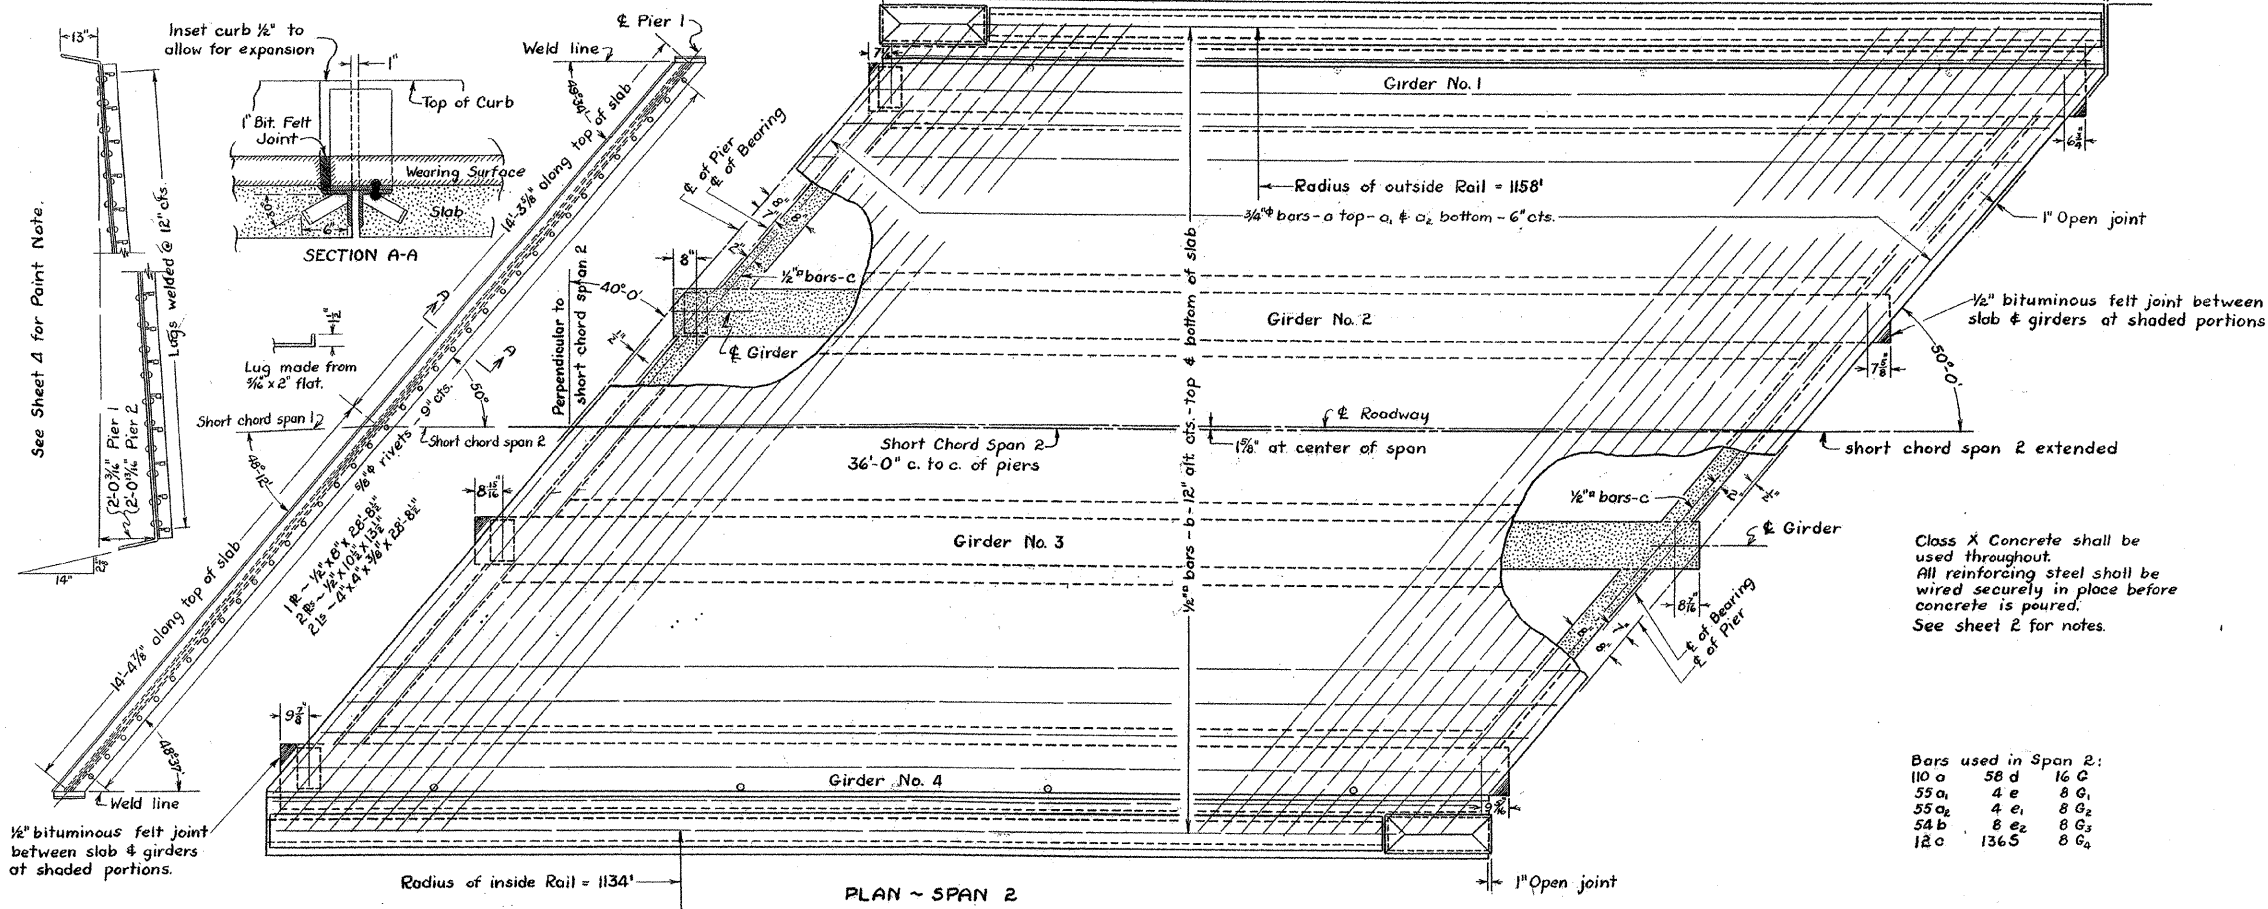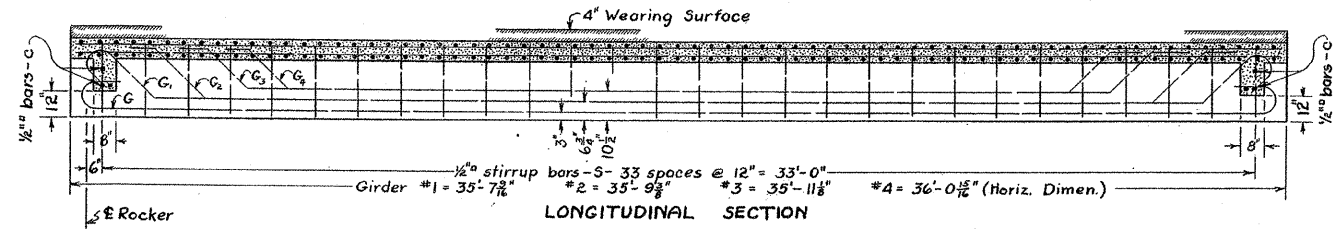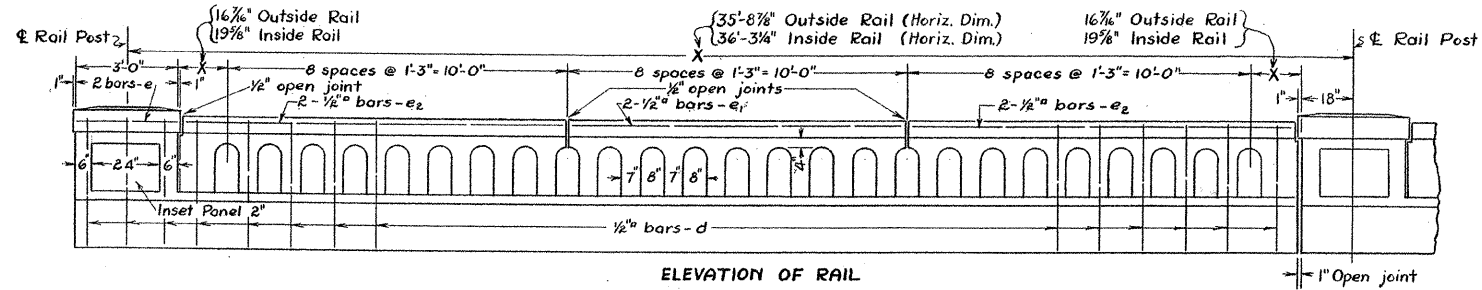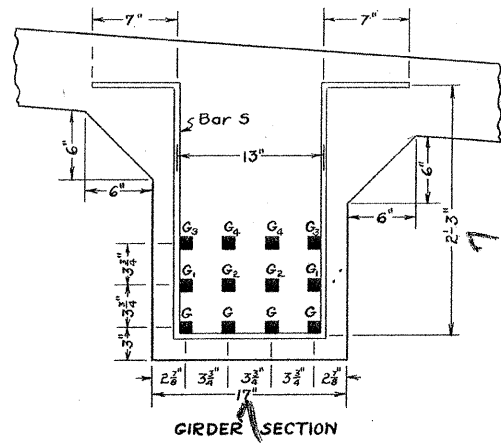

Class X Concrete shall be used throughout. All reinforcing steel shall be wired securely in place before concrete is poured. See sheet 2 for notes.

Bars used in Span 2:

110 a	58 d	16 c
55 a	4 e	8 G
55 a2	4 e1	8 G2
54 b	8 e2	8 G2
12 c	1365	8 G2

**THIS SHEET FOR INFORMATION ONLY**

STANDARD	COMPUTED	M.H.
	CHECKED	J.C. Anderson
	DRAWN	M.H.
SPECIAL	CHECKED	J.C.A.
	ASSEMBLED	
	CHECKED	

EXAMINED 8-11-1934  
 J.F. Smith  
 BRIDGE ENGINEER  
 PASSED  
 H.E. Johnson  
 ENGINEER OF DESIGN  
 APPROVED  
 Fred Johnson  
 DIVISION HIGHWAY ENGINEER

RICHLAND CREEK BRIDGE  
 S.A. RTE. 6 - SEC. 3-1-B-1-M.F.T.  
 SHELBY COUNTY  
 STA. 554 + 22