


F&P ROUTE	SECTION	COUNTY	TOTAL SHEETS	SHEET NO.
05-00016-03-BR	MADISON	129	15	
STA. 38+00	TO STA. 43+50			

CONTRACT NO.: 97351
ADDENDUM #1 01-02-2009

PLAN	DATE
BY	2/27/06
DESIGNED	J.L.F.
CHECKED	E.S.O.
DATE	2/27/06
NO.	

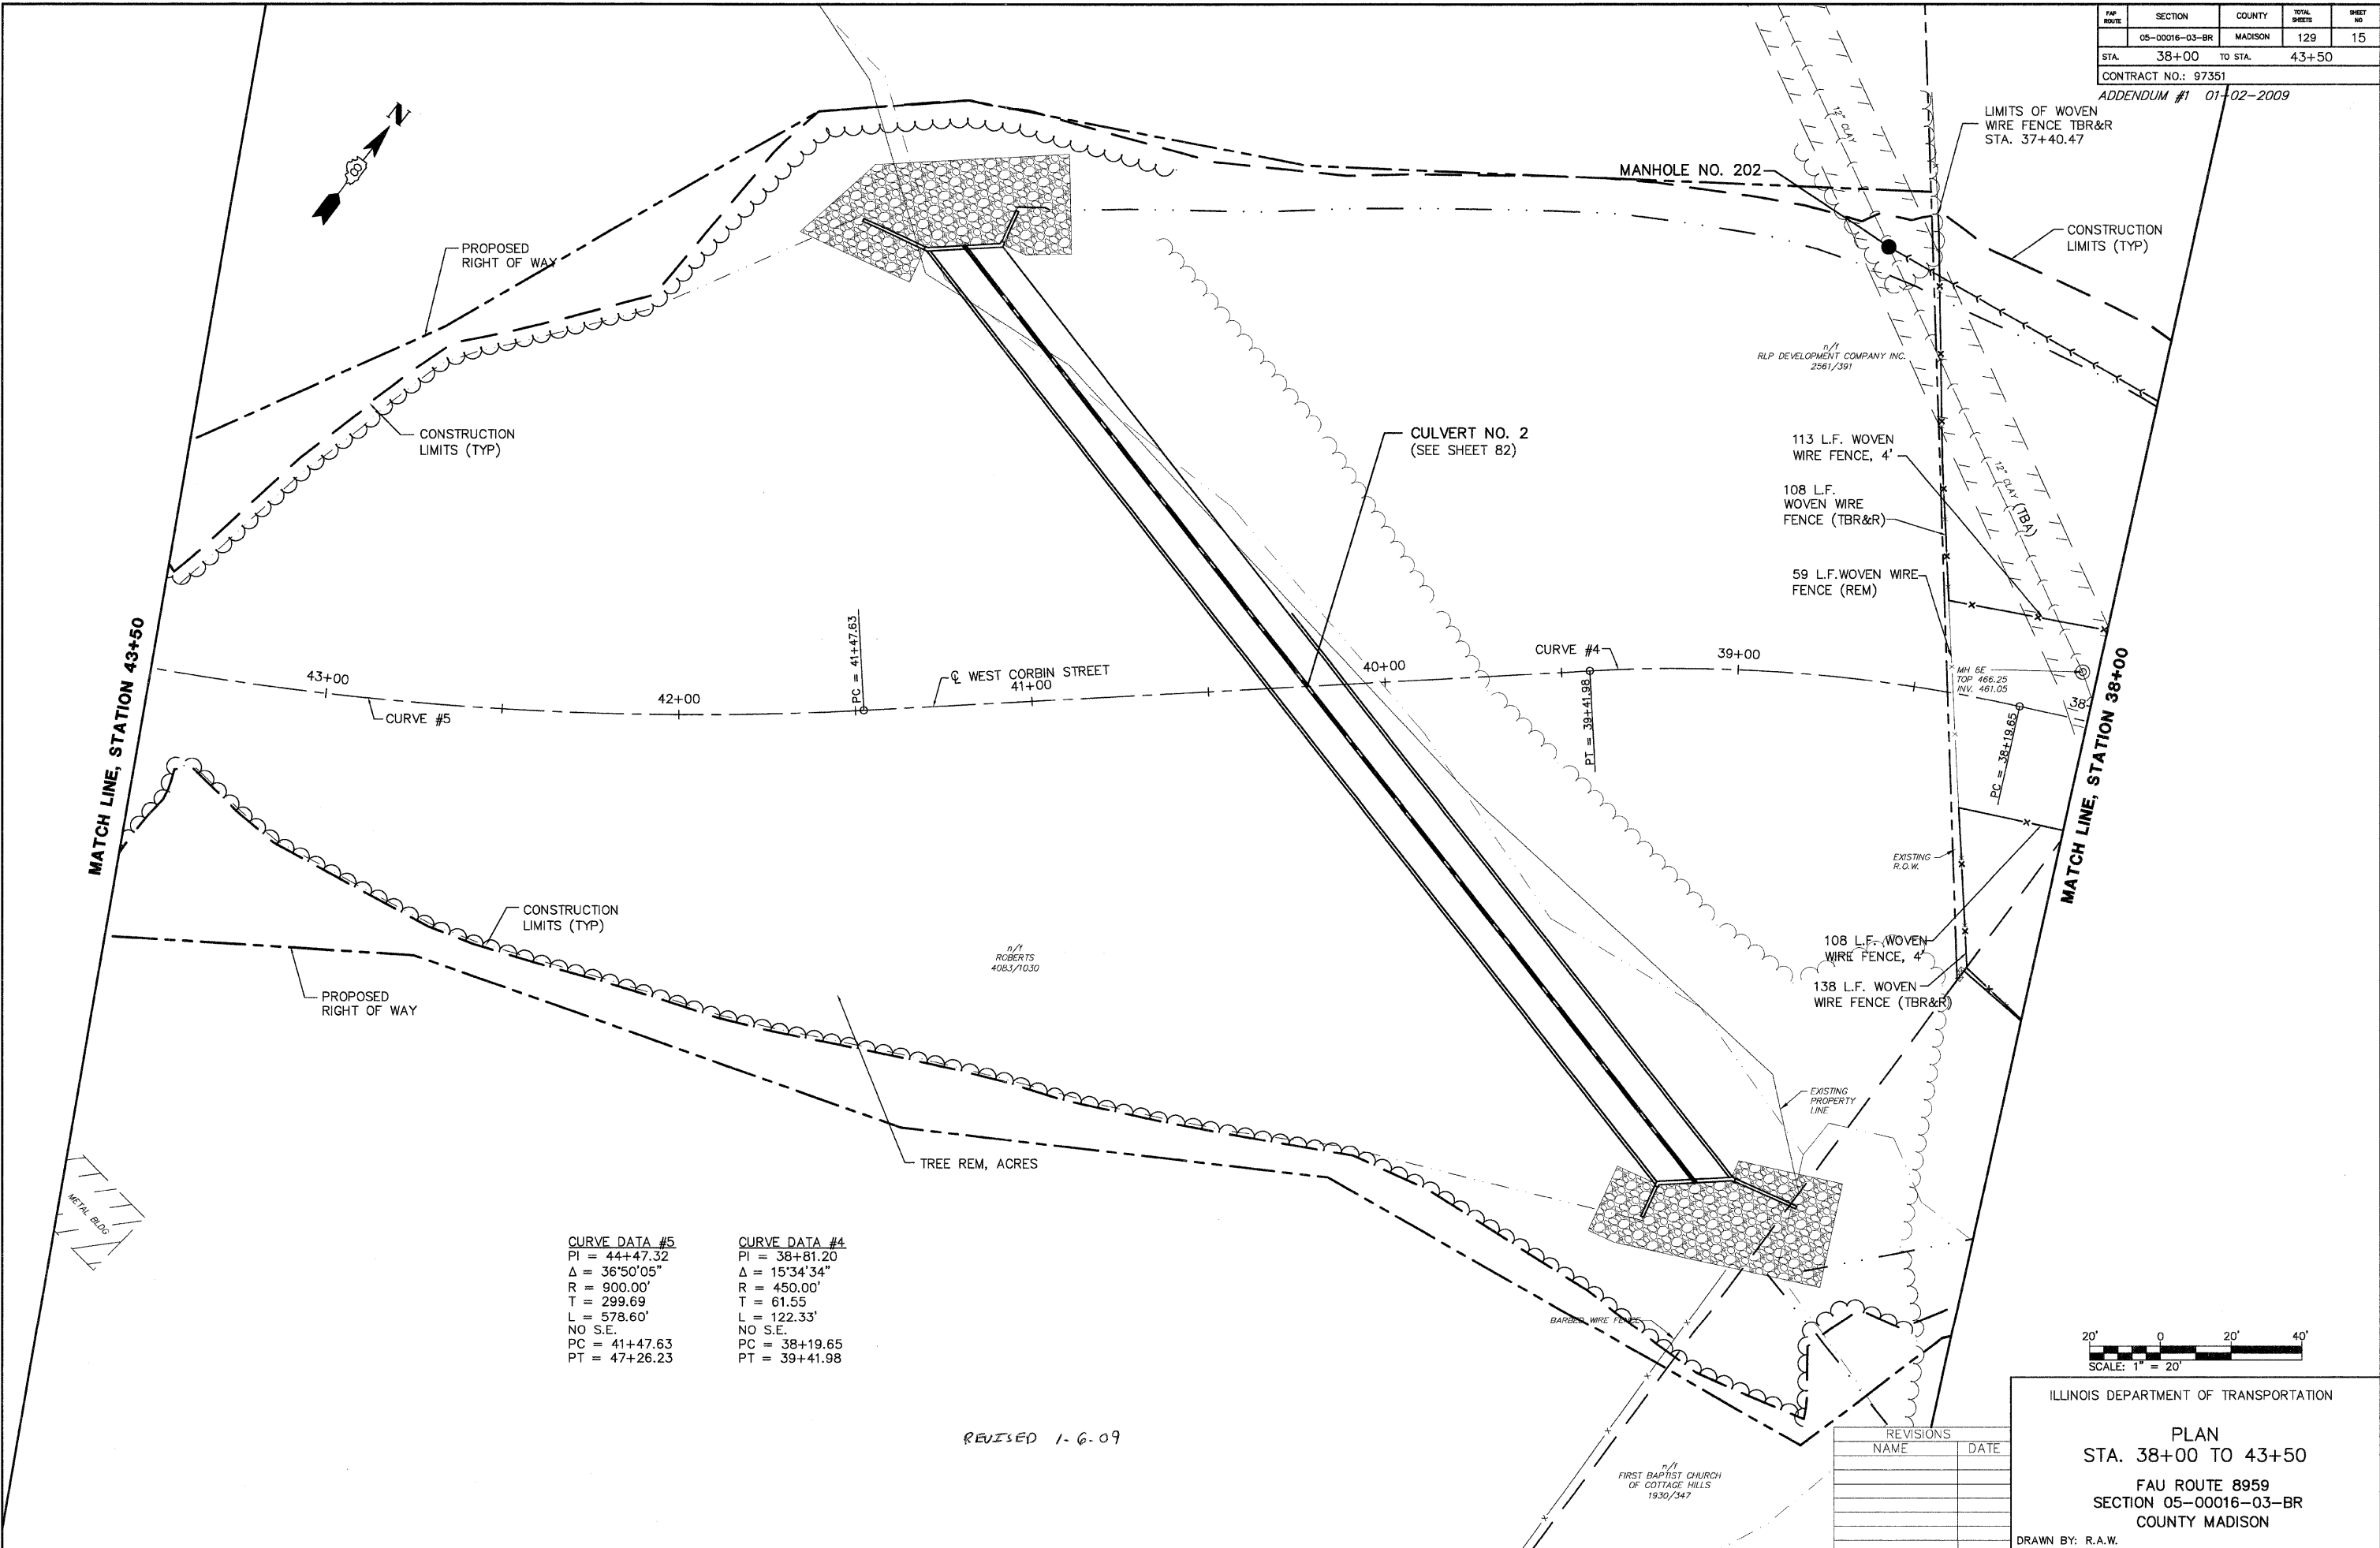

CURVE DATA #5
 PI = 44+47.32
 Δ = 36°50'05"
 R = 900.00'
 T = 299.69
 L = 578.60'
 NO S.E.
 PC = 41+47.63
 PT = 47+26.23

CURVE DATA #4
 PI = 38+81.20
 Δ = 15°34'34"
 R = 450.00'
 T = 61.55
 L = 122.33'
 NO S.E.
 PC = 38+19.65
 PT = 39+41.98

REVISED 1-6-09

REVISIONS	NAME	DATE

ILLINOIS DEPARTMENT OF TRANSPORTATION

PLAN
 STA. 38+00 TO 43+50

FAU ROUTE 8959
 SECTION 05-00016-03-BR
 COUNTY MADISON

DRAWN BY: R.A.W.