
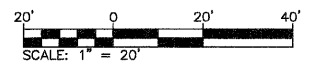


SECTION	COUNTY	TOTAL SHEETS	SHEET NO.
05-00016-03-BR	MADISON	129	17
STA. 43+50	TO STA. 49+00		

CONTRACT NO.: 97351
ADDENDUM #1 01-02-2009

PLAN	DATE
BY	7/27/08
CHECKED	
APPROVED	
NO.	

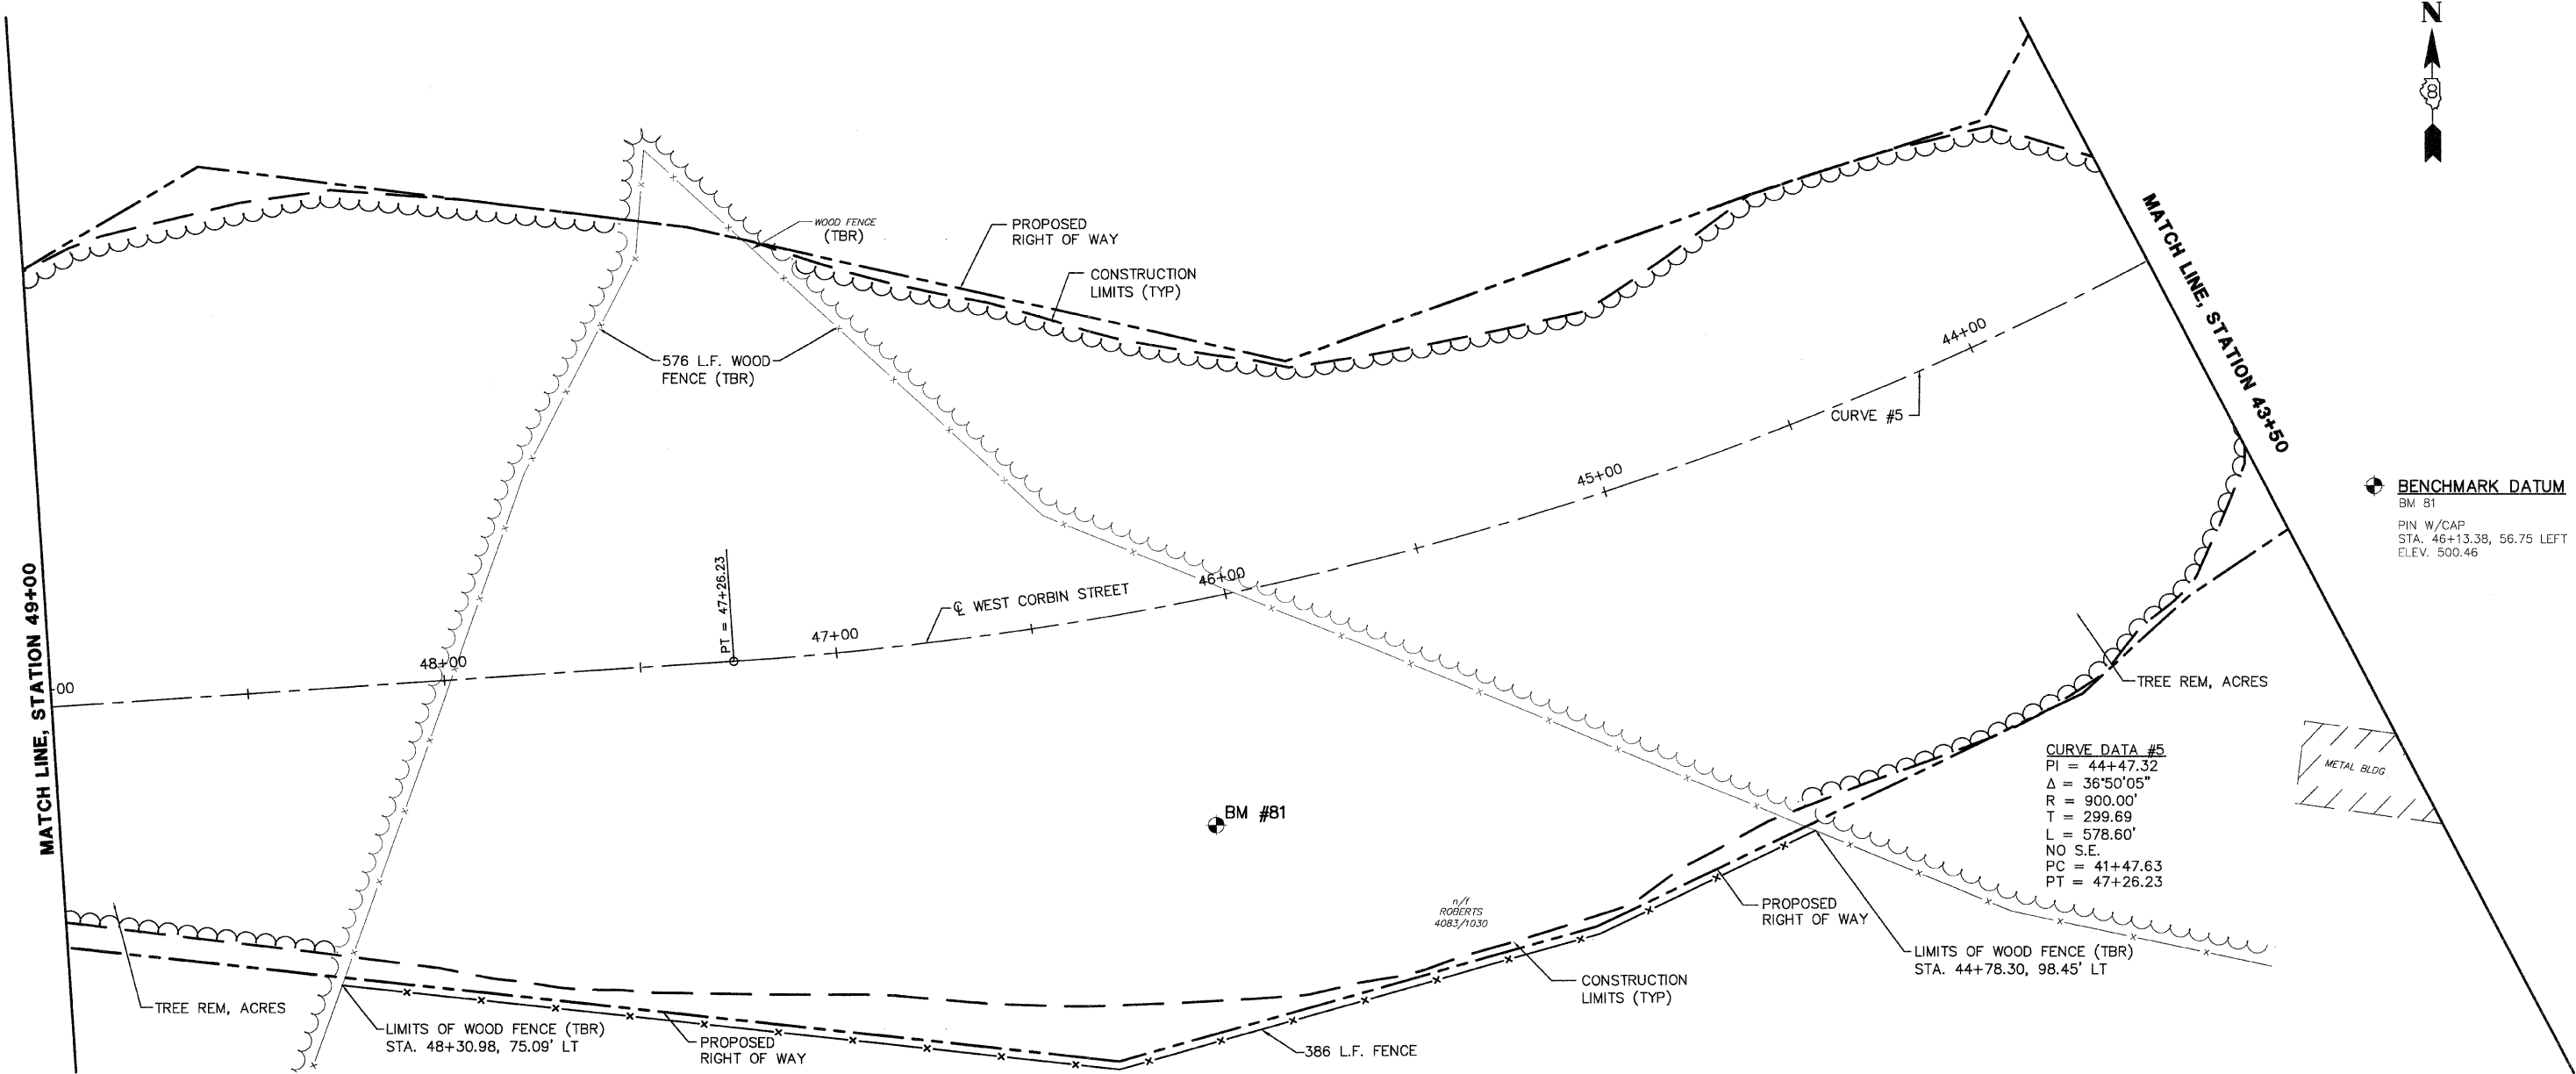

REVISED 1-6-09

REVISIONS	
NAME	DATE

ILLINOIS DEPARTMENT OF TRANSPORTATION
PLAN
STA. 43+50 TO 49+00
FAU ROUTE 8959
SECTION 05-00016-03-BR
COUNTY MADISON
DRAWN BY: R.A.W.