


F.A. RTE.	SECTION	COUNTY	TOTAL SHEETS	SHEET NO.
	05-00016-03-BR	MADISON	129	103
STA. 34+83		TO STA. 35+13		
CONTRACT NO.: 97351				
ADDENDUM #1 01-02-2009				

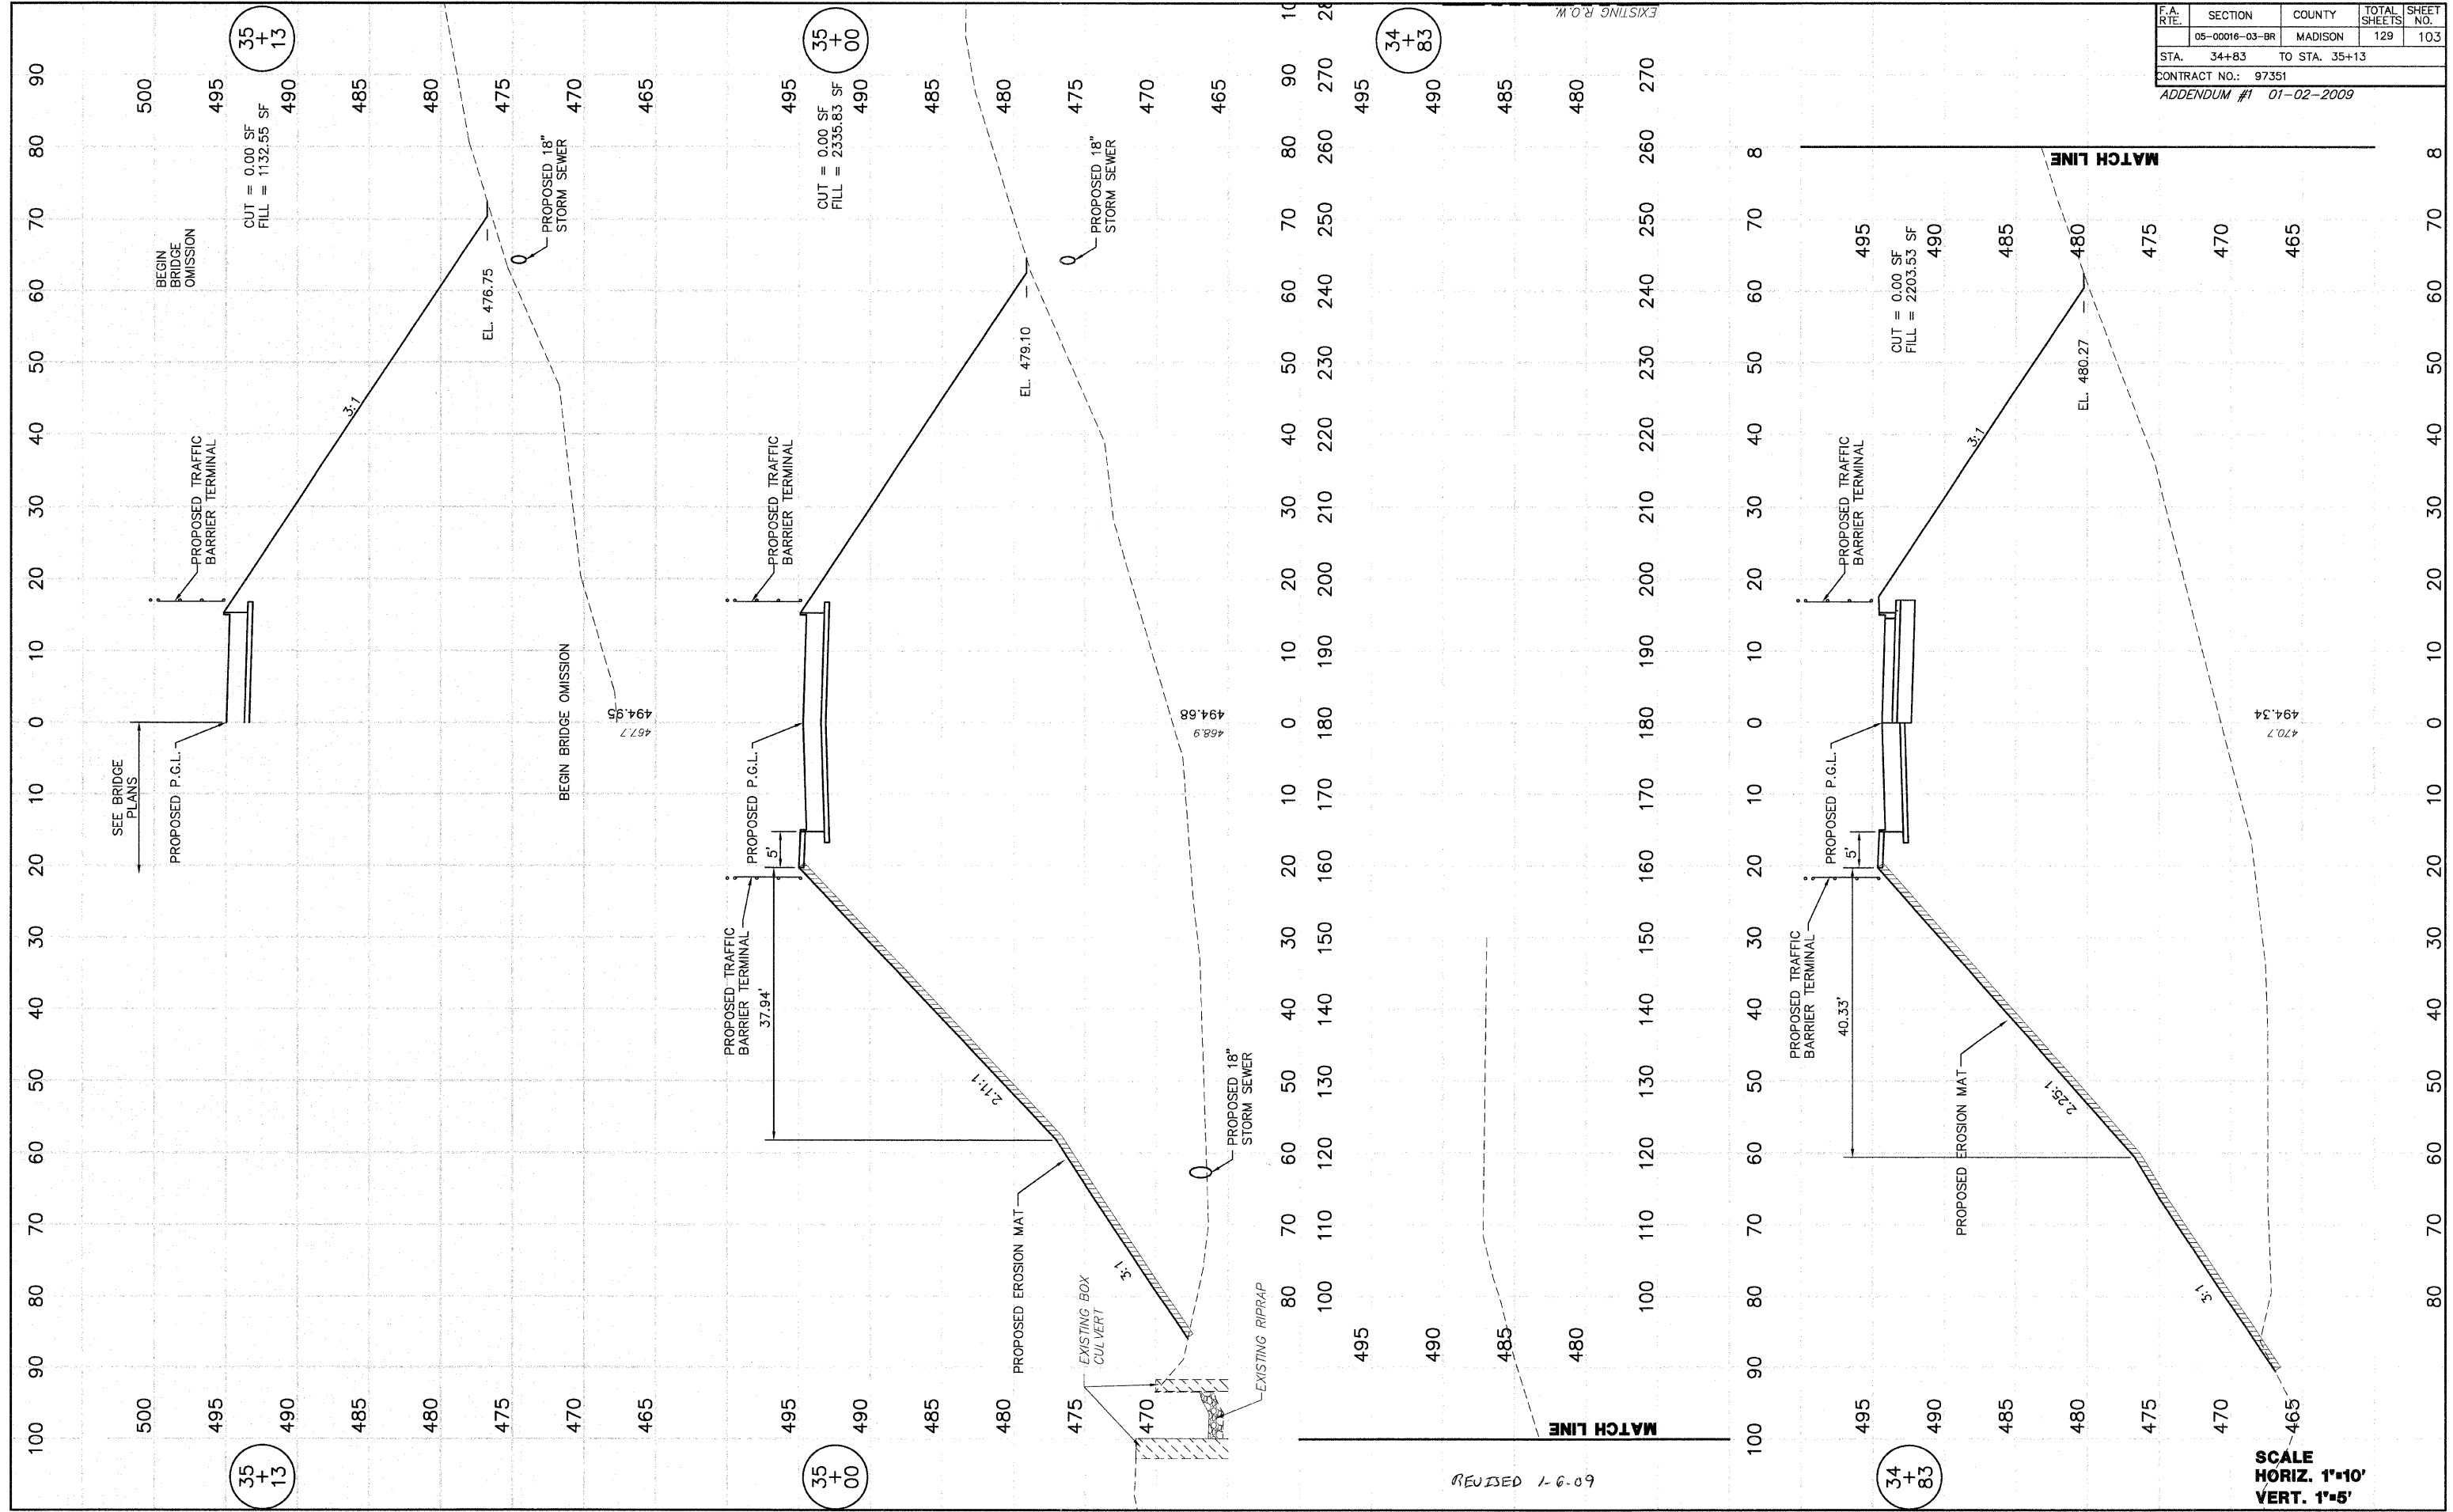

REVISED 1-6-09

SCALE
 HORIZ. 1"=10'
 VERT. 1"=5'

FINAL SURVEY NOTE BOOK NO.	REVISIONS	DATE
	BY	DATE
	BY	DATE
	BY	DATE
	BY	DATE

ORIGINAL SURVEY NOTE BOOK NO.	REVISIONS	DATE
	BY	DATE
	BY	DATE
	BY	DATE
	BY	DATE